

MAYFIELD'S

SUBDIVISION OF LOTS 37 & 38

PIONEER REAL ESTATE & BUILDING SOCIETY'S SUBDIVISION

SAINT PAUL.

We hereby certify to having surveyed and platted the property described on this map as "Mayfield's Subdivision of Lots 37 & 38, Pioneer Real Estate and Building Society's Subdivision, Saint Paul," and have placed iron monuments at the corners of each and every block as shown on this map, and the same is correct.


M. Heckold & Son
Surveyors.

State of Minnesota }
County of Ramsey } ss On this twenty eighth day of May A.D. 1887, personally appeared before the undersigned, Thomas F. Nicholl, one of the firm of T. F. Nicholl & Son, to me well known, and acknowledged that he executed the foregoing certificate as his own free act and deed.

B. Davis
Notary Public,
Ramsey Co. Minn.

Taxes paid August 19, 1887

M. D. Kani
County Auditor,
Ramsey Co. Minn.
Deputy

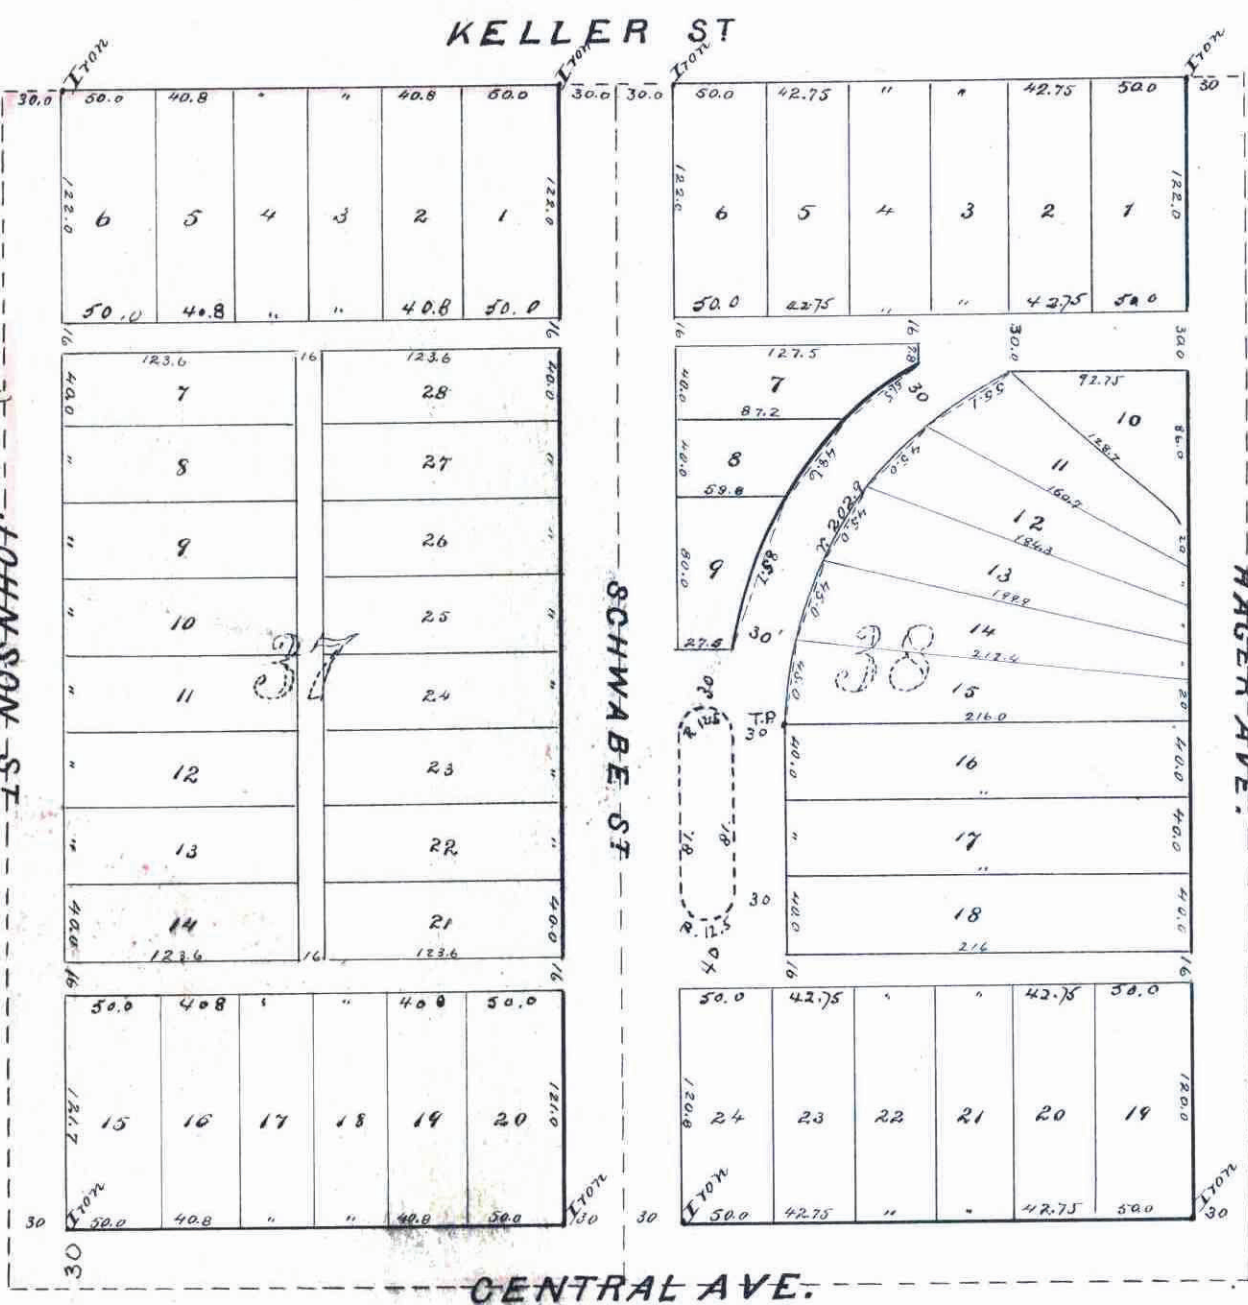


This is to certify that Nathan E. Solomon and his wife, Sarah Solomon; James Mayfield and his wife, Fanny Mayfield; Thomas F. Nicholl, and his wife, Ellen M. Nicholl, proprietors of Lots 37 & 38, Pioneer Real Estate and Building Society's Subdivision, Saint Paul, have caused the same to be surveyed and platted and hereafter known as Mayfield's Subdivision of Lots 37 & 38, Pioneer Real Estate and Building Society's Subdivision, Saint Paul, as shown by this plat, and hereby dedicate to the public, and for the public use forever, all the streets, avenues and alleys as herein indicated. Witness our hands and seals this 28th day of May, 1887.

In presence of:
Nathan E. Solomon
Sarah Solomon
James Mayfield
Fanny Mayfield
Thomas F. Nicholl
Ellen M. Nicholl

Accepted by the Common Council of the city of Saint Paul on the 21st day of May, 1887.

Thomas F. Nicholl
City Clerk.

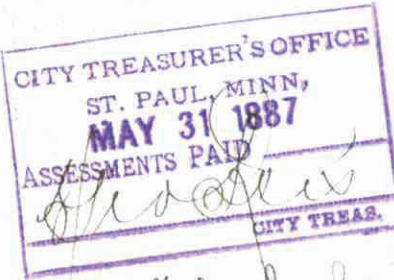

F. J. Fickler

State of Minnesota }
County of Ramsey } ss On this Twenty eighth day of May A.D. 1887, personally came before me the undersigned, Nathan E. Solomon and his wife, Sarah Solomon; James Mayfield and his wife, Fanny Mayfield; Thomas F. Nicholl, and his wife, Ellen M. Nicholl, to me well known, and acknowledged that they executed the foregoing certificate for the uses and purposes therein expressed.

B. Davis
Notary Public,
Ramsey Co. Minn.

Accepted and approved this 28th day of May A.D. 1887.

S. F. Johnson
Wm. M. Slope
Wm. Starke
L. W. Kuntz } Plat Commissioners

This plat document is an UNOFFICIAL copy of a Subdivision Plat or Registered Land Survey and is made available for information purposes only.

To obtain an official copy please contact the Ramsey County Recorder's Office.



STATE OF MINNESOTA, ss.
County of Ramsey.

Notary of the Register of Deeds.

This is to certify that the within instrument was filed for Record in this office, at St. Paul, on the 12th day of Sept. A.D. 1887 at 12 o'clock, and that the same is duly recorded in Book 9 of Town Plat page 442.

Wm. Starke
By: Deputy.

119