

Accepted and approved this 29<sup>th</sup> day of April A. D. 1886.

L. J. Johnson }  
J. A. Starkey } Plat Commissioners

I hereby recommend the acceptance of the within plat by the Common Council

L. W. Rundlett  
City Engineer

Accepted by the Common Council of the City of St. Paul on the 18 day of October A. D. 1886

W. H. Randrup  
City Clerk  
J. J. Deputy

Taxes Paid

County Auditor  
Ramsey Co., Minn.

15

Assessments

City Treasurer  
St. Paul.


Hornsby's Subdivision  
Of lot 7, Bidwell's Addition to West St. Paul and that part of Block G West St. Paul Proper south of north line of Belvidere Street.

Scale 1 in. = 60 ft.

Hawley and Newell

Civil Engineers

Rooms 36 and 37, Chamber of Commerce Building

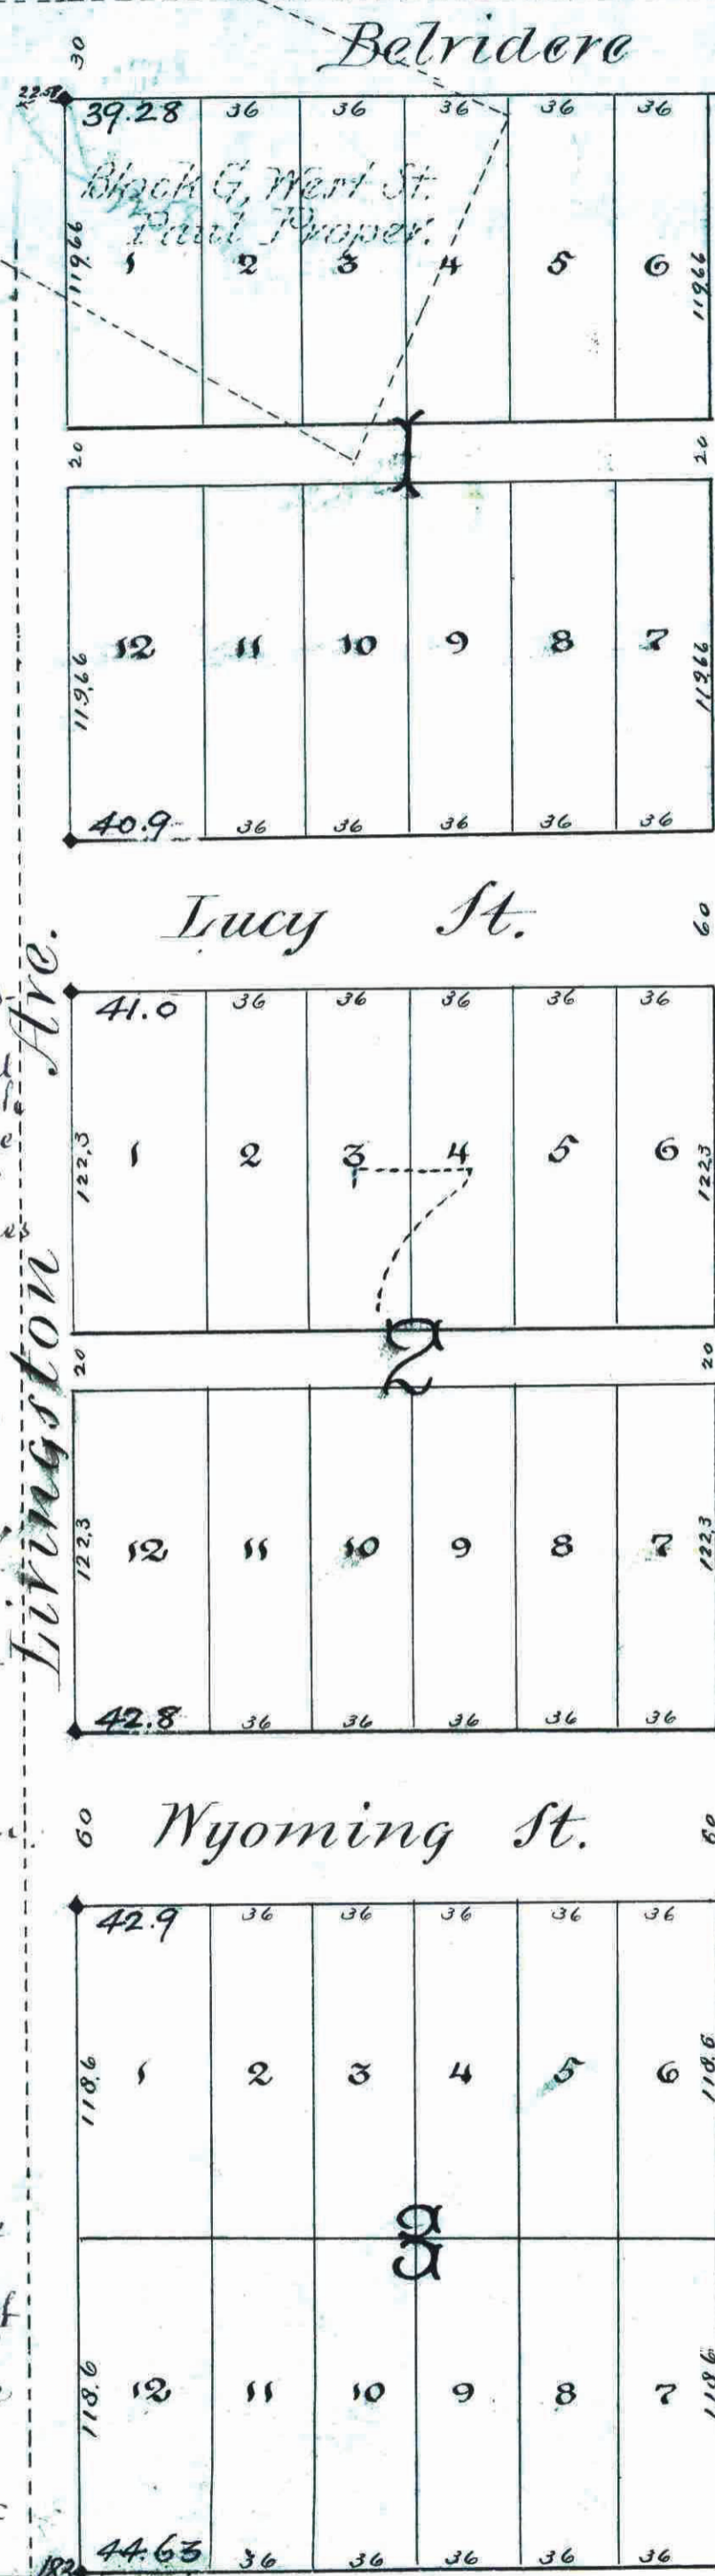

Irvingston Ave.

Lucy St.

Wyoming St.

Annapolis St.

This plat document is an UNOFFICIAL copy of a Subdivision Plat or Registered Land Survey and is made available for information purposes only.



To obtain an official copy please contact the Ramsey County Recorder's Office.

STATE OF MINNESOTA, ss.  
County of Ramsey.  
OFFICE OF THE REGISTER OF DEEDS.  
This is to certify that the within instrument was filed for Record in this office, at St. Paul, on the 12 day of October, A. D. 1887 at 2 o'clock P. M., and that the same was duly recorded in Book 12 of the original pages 151 of the original.

REGISTER'S OFFICE  
ST. PAUL, MINN.  
OCT 21 1887  
INSTRUMENTS PAID

By: [Signature]  
Deputy.

TAXES PAID  
OCT 22 1887  
1886 TAX PAID  
P. A. RFRZ. Co. Treas.

This is to certify that Johannes Frey and Christine Frey his wife, proprietors of lot seven (7) Bidwell's Addition to West St. Paul and that part of Block G West St. Paul Proper south of north line of Belvidere street, have caused the same to be surveyed and plotted as shown by this map, and hereby dedicate to the public and for the public use forever all streets, avenues and alleys as herein indicated.

Witness our hands and seals this 24<sup>th</sup> day of February A. D. 1886  
In presence of [Signatures]  
Notary Public  
Ramsey Co. Minn.

On this 24<sup>th</sup> day of February A. D. 1886 personally appeared before the undersigned Johannes Frey and Christine Frey to me well known and acknowledged that they executed the foregoing certificate as their own free act and deed.

We hereby certify to having surveyed and have placed iron monuments at the corners of each and every block and the same is correct.

State of Minnesota } s. s.  
County of Ramsey }  
On this 24<sup>th</sup> day of February A. D. 1886 personally appeared before me the undersigned, W. F. DeWitt - to me well known to be a member of the firm of Hawley and DeWitt and acknowledged having executed the foregoing certificate as his own free act and deed.

Notary Public  
Ramsey Co. Minn.

State of Minnesota } s. s.  
County of Ramsey }  
On this 24<sup>th</sup> day of February A. D. 1886 personally appeared before me the undersigned, Hermann Hoerner and Emilee Hoerner to me well known and acknowledged that they executed the foregoing certificate as their own free act and deed.

• Iron monument.

Taxes Paid and Transfer Entered  
OCT 22 1887  
M. F. KARN, County Auditor.  
Per G. R. Narrou  
Deputy