

JONES'
SUBDIVISION OF
LOTS 7, 8, 9, 10 & 11 BLOCK 27
LAFOND'S ADDITION TO
ST PAUL

22

I, hereby certify to having surveyed and platted the property as described on this map or plat as JONES SUBDIVISION OF LOTS 7, 8, 9, 10 & 11 BLOCK 27 LAFOND'S ADDITION TO ST. PAUL and have placed iron monuments at the block corners as shown on this map and the same is correct
H. B. Phillips Surveyor.

State of Minnesota }
County of Ramsey } On this 6th day of August A.D. 1887 personally came before the
under signed, H. B. Phillips to me well known and who acknowledged that he executed the foregoing
certificate as his own free act and deed J. K. Bacon
Notary Public
Ramsey Co. Minnesota

This is to certify that Jalbot Jones (Archibald) Proprietor of Lots 7, 8, 9, 10 & 11 Block 27, of
Lafonds addition to St. Paul Minnesota Ramsey Co. have caused the same to be surveyed and
platted and hereafter known as JONES SUBDIVISION OF LOT 7, 8, 9, 10 & 11 BLOCK 27 LAFOND'S
ADDITION TO ST PAUL MINNESOTA as shown by this plat and hereby dedicate to the public and
for the public use forever all the streets, avenues and alleys as herein indicated
Witness our hands and seals on this 9 day of Aug A.D. 1887
In presence of
Charles P. Cleaveland
J. K. Bacon }
Jalbot Jones Seal
Seal


State of Minnesota }
County of Ramsey } On this 9 day of Aug A.D. 1887 personally appeared before
me the undersigned Jalbot Jones (Archibald) some well known and who acknowledged that
he executed the foregoing certificate for the uses and purposes therein expressed
Charles P. Cleaveland Notary Public
Ramsey Co. Minnesota

CITY TREASURER'S OFFICE
ST. PAUL, MINN.,
AUG 15 1887
ASSESSMENTS PAID
Jos Reis
Archibald
CITY TREAS.

Accepted and approved on this 15th day of August 1887
J. P. Johnson
Jalbot Jones
R. W. Harrowell } Plat Commission

Accepted by the common council of the City of St. Paul on this 16 day of Aug 1887
W. A. Kain
City Clerk.

Taxes paid & transferred this 25th
day of August, A.D. 1887
W. A. Kain
Co. Auditor
Per E. P. Harrowell

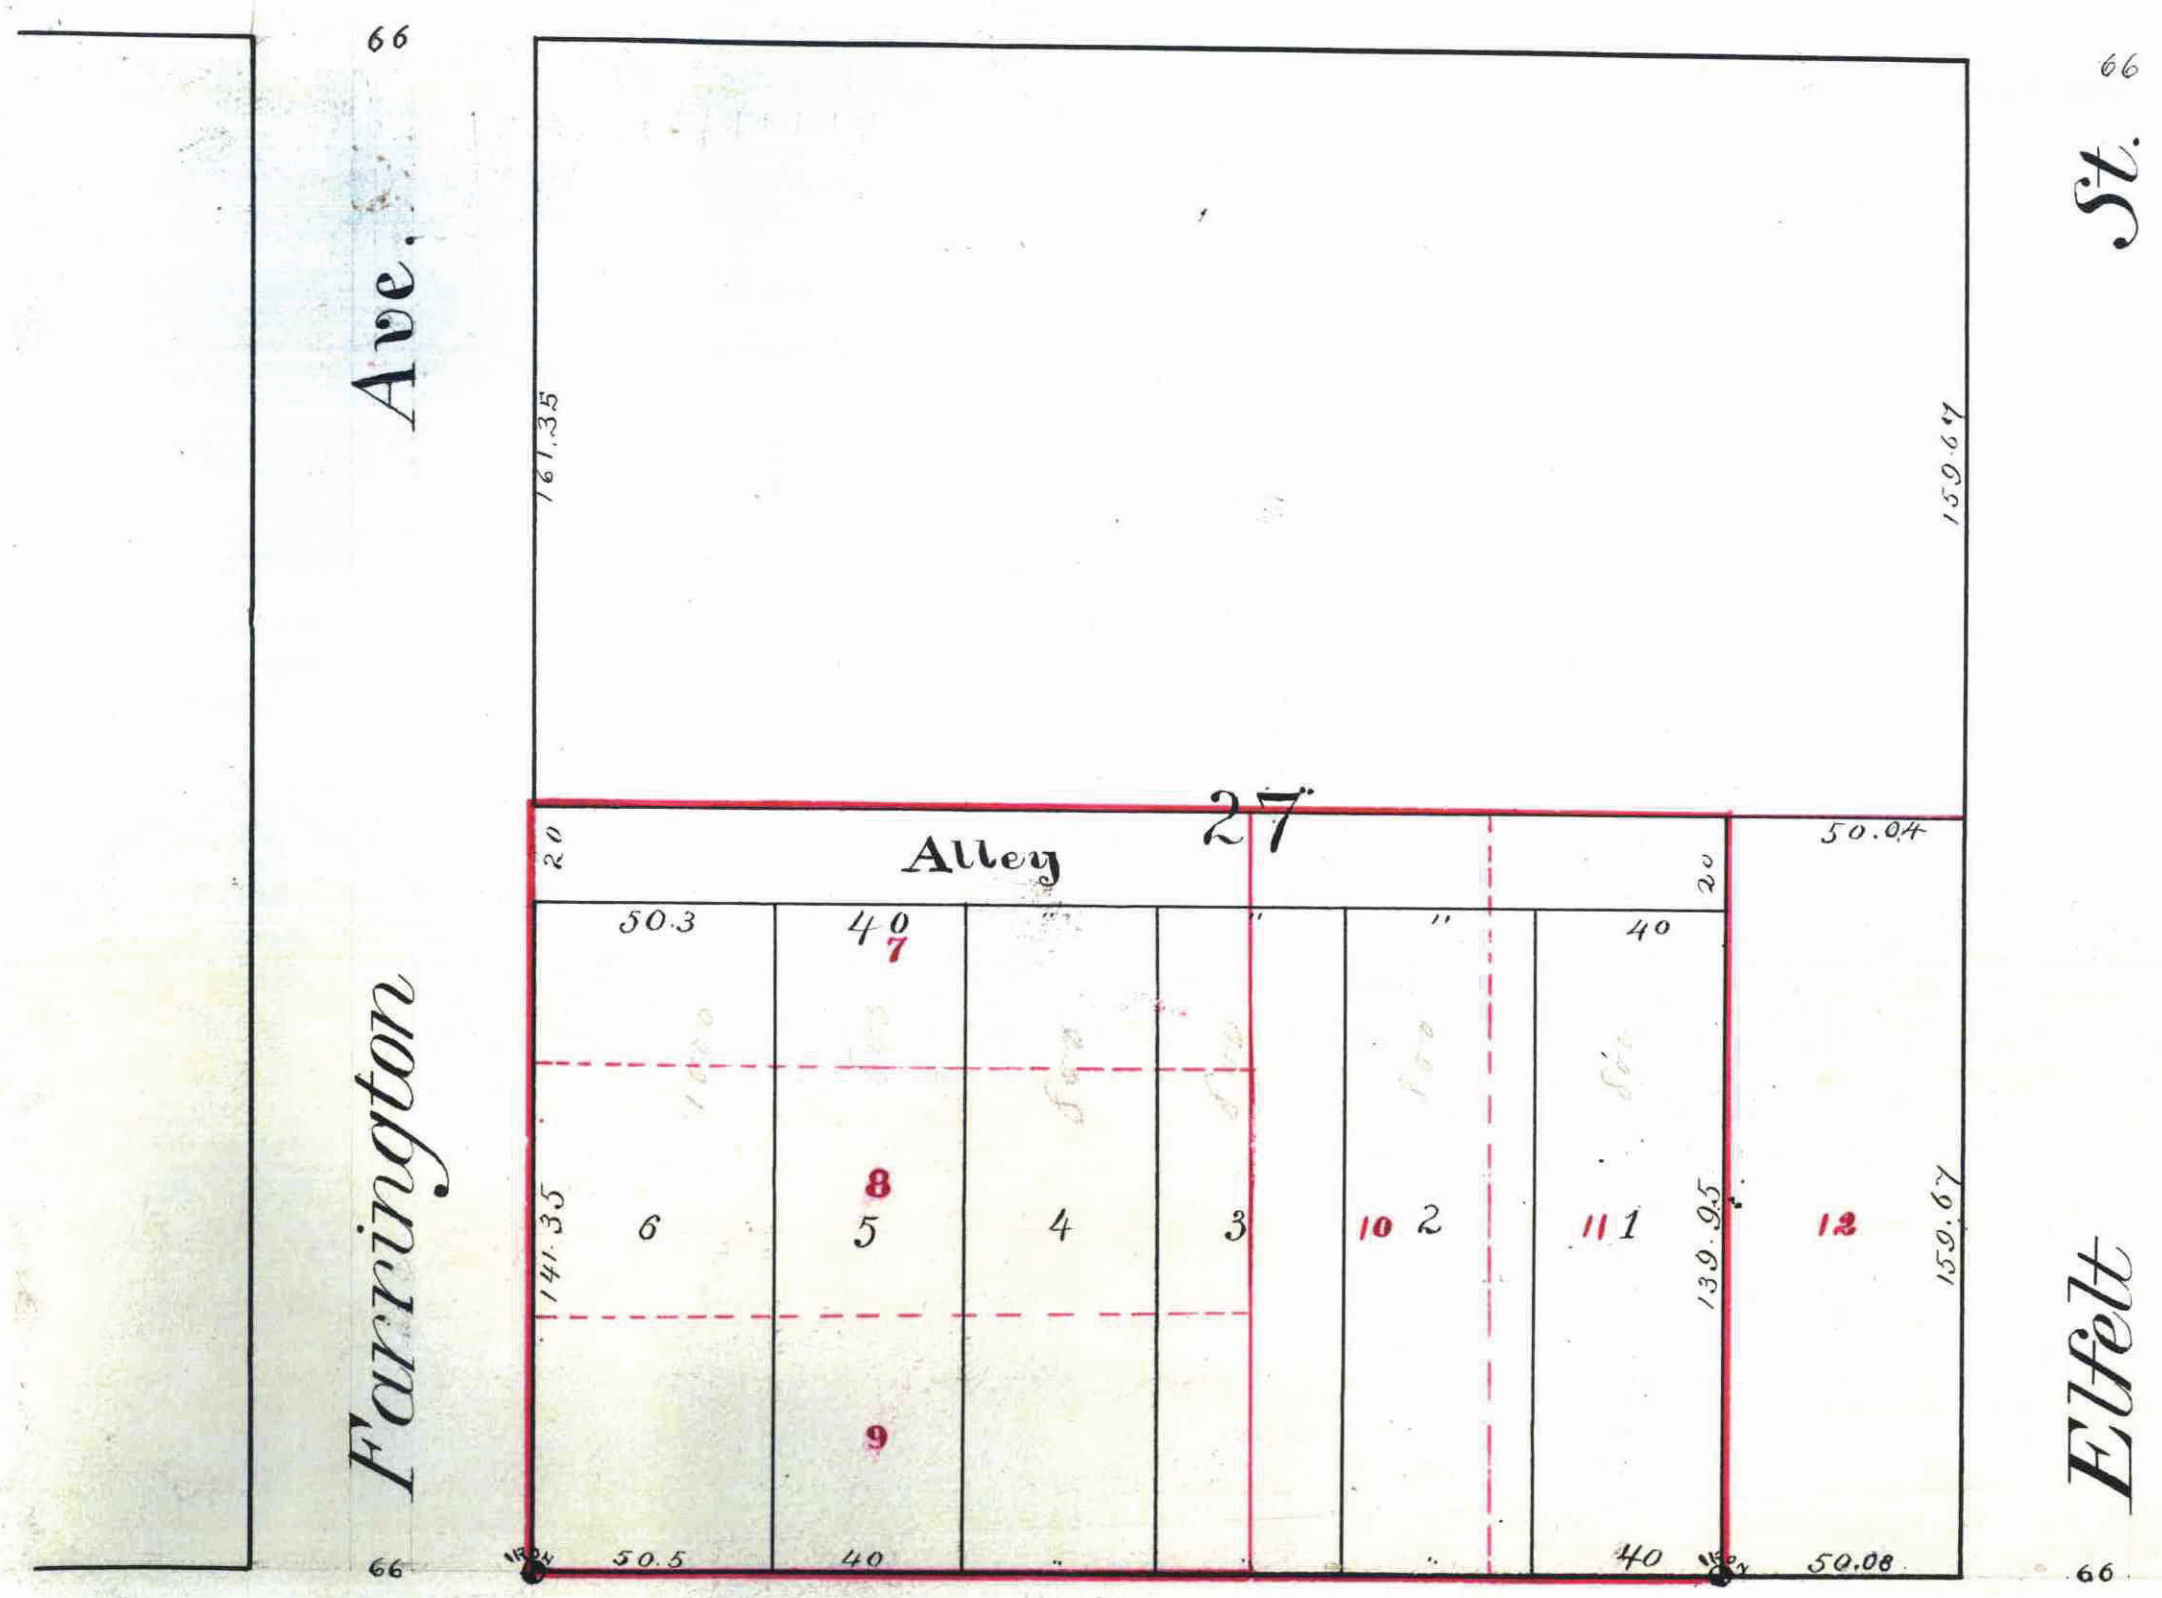

66 Farrington Ave. 66
66 Thomas St. 66

STATE OF MINNESOTA, ss.
County of Ramsey.
Office of the Register of Deeds.
This is to certify that the within
instrument was filed for Record
in this Office, at St. Paul, on the
25 day of Aug A.D.
1887, at 11:20 o'clock A.M., and
that the same was duly recorded in
Book 2 of Town Plat
page 24
By [Signature]

This plat document
is an UNOFFICIAL
copy of a
Subdivision Plat or
Registered Land Survey
and is made available for
information purposes only.
To obtain an official copy
please contact the Ramsey
County Recorder's Office.

OFFICE OF
COUNTY TREASURER,
ST. PAUL, MINN.
AUG 15 1887
1886 TAX PAID.
F. BENZ, Co. Treas.