

KENSINGTON PARK

ADDITION TO

ST. PAUL

This plat document is an UNOFFICIAL copy of a Subdivision Plat or Registered Land Survey and is made available for information purposes only.

To obtain an official copy please contact the Ramsey County Recorder's Office.




STATE OF MINNESOTA, ss.
County of Ramsey.

Office of the Register of Deeds.

This is to certify that the within instrument was filed for Record in this Office, at St. Paul, on the 24th day of Dec. A. D. 1887, at 2:30 o'clock P. M., and that the same was duly recorded in Book... of... page...

By... Deputy.

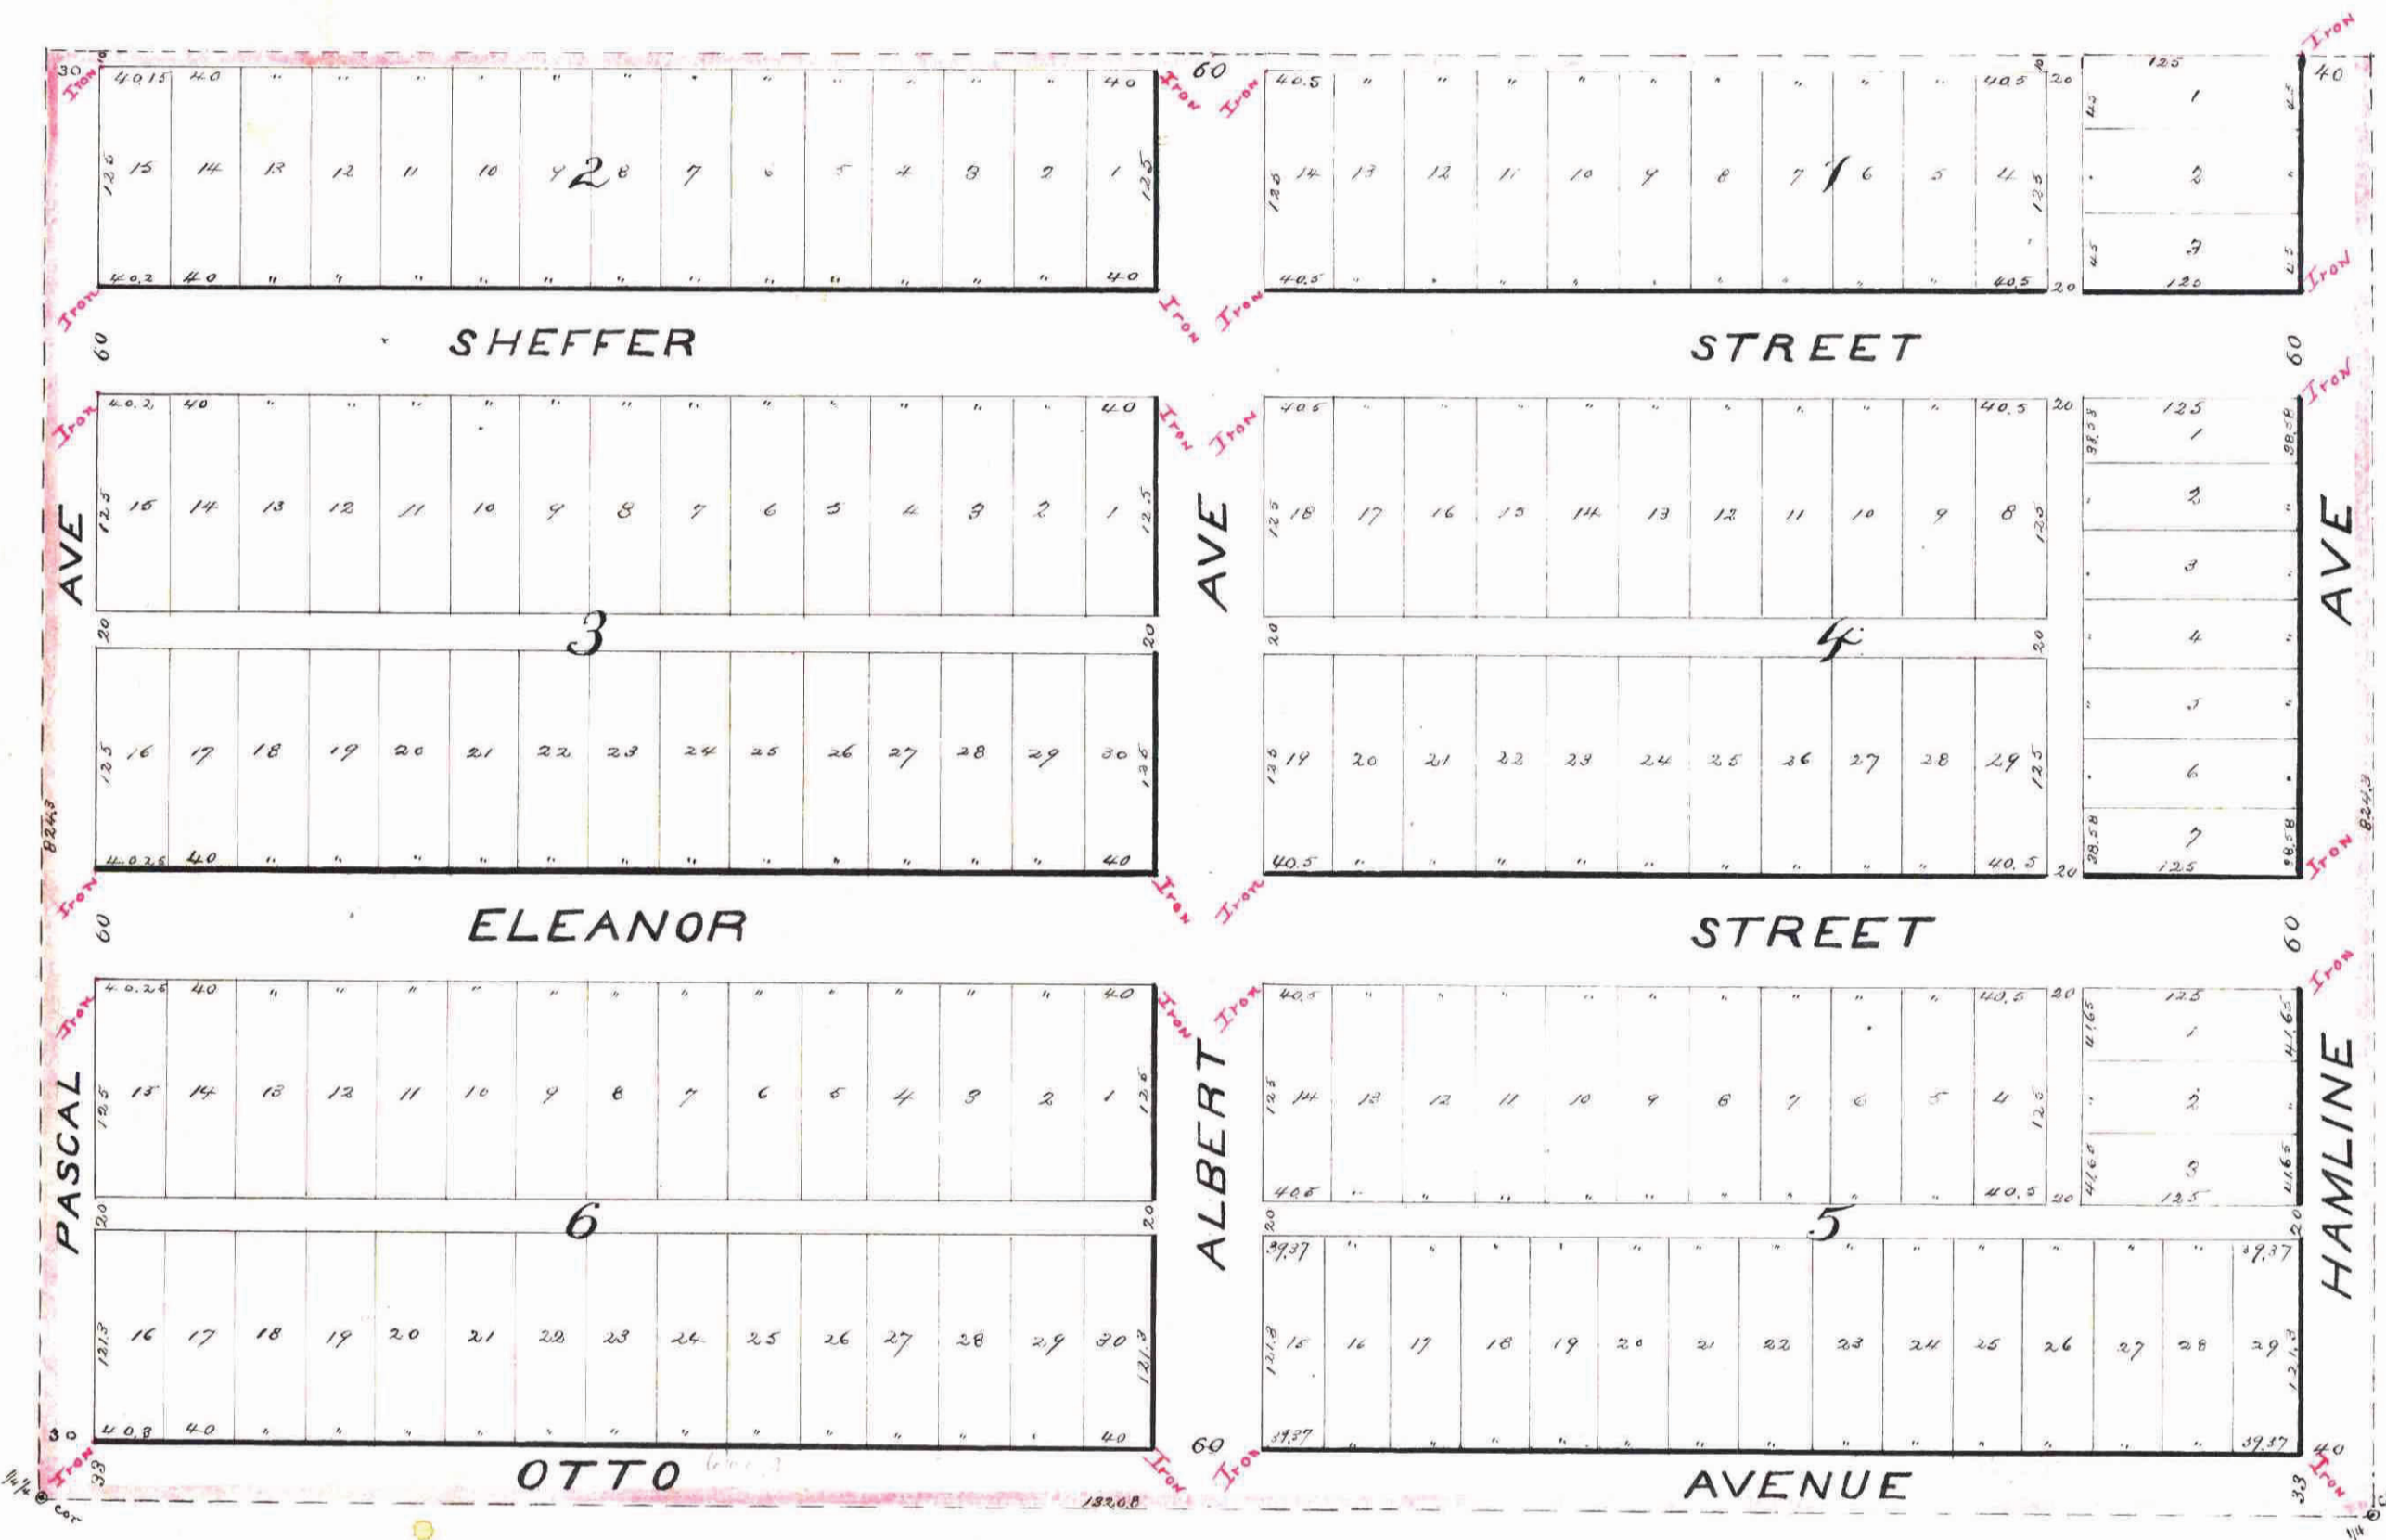

We hereby certify to having surveyed and platted the property as described on this map as Kensington Park addition to St. Paul, and have placed the monuments at the corners of each and every block as shown on this map, and the same is correct.

Wm. H. Nicholl & Son
Surveyors.

State of Minnesota }
County of Ramsey }
On this 29th day of November, A.D. 1887
personally appeared before the undersigned W. H. Nicholl, one of the firm of W. H. Nicholl and Son, to me well known and acknowledged that they executed the foregoing certificate as their own free act and deed.

Wm. H. Nicholl
Notary Public
Ramsey Co. Minn.

accepted and approved this 29th day of Nov. A.D. 1887

S. P. Johnson
Wm. H. Nicholl
Not Commissioners

City Engineer

accepted and the common council of the city of St. Paul on the twentieth day of December 1887

Wm. H. Nicholl
City Clerk

This is to certify that Charles Faber and Kristina Faber, his wife proprietors of the east one half (1/2) of the south fifty (50) acres of the south west quarter (1/4) of section ten (10) township twenty eight (28) range twenty three (23) Ramsey Co. Minn. have caused the same to be surveyed and platted and hereafter known as Kensington Park addition to St. Paul, as shown by this plat and hereby dedicate to the public and for the public use forever all the streets, avenues and alleys as herein indicated.

Witness our hands and seals this 18th day of November, A.D. 1887

In presence of
H. L. Ingalls
John W. Hardy

Charles Faber
Kristina Faber

State of Minnesota }
County of Ramsey }
On this 18th day of November, A.D. 1887
personally came before me, the undersigned, Charles Faber and Kristina Faber his wife, to me well known and who acknowledged that they executed the foregoing certificate as their own free act and deed.

H. L. Ingalls
Notary Public
Ramsey Co. Minn.

Taxes.

Taxes Paid and Transfer Entered
DEC 1 1887
M. H. ...

County Auditor
Ramsey Co. Minn.

Assessments

CITY TREASURER'S OFFICE
ST. PAUL, MINN.
DEC 1 1887
ASSESSMENTS PAID
Geo. Rex
CITY TREAS.

City Treasurer
St. Paul.

Taxes Paid and Transfer Entered
DEC 24 1887
M. H. ...