


A. H. KOEHLER'S RE-ARRANGEMENT

"B"

This plat document is an UNOFFICIAL copy of a Subdivision Plat or Registered Land Survey and is made available for information purposes only.

To obtain an official copy please contact the Ramsey County Recorder's Office.

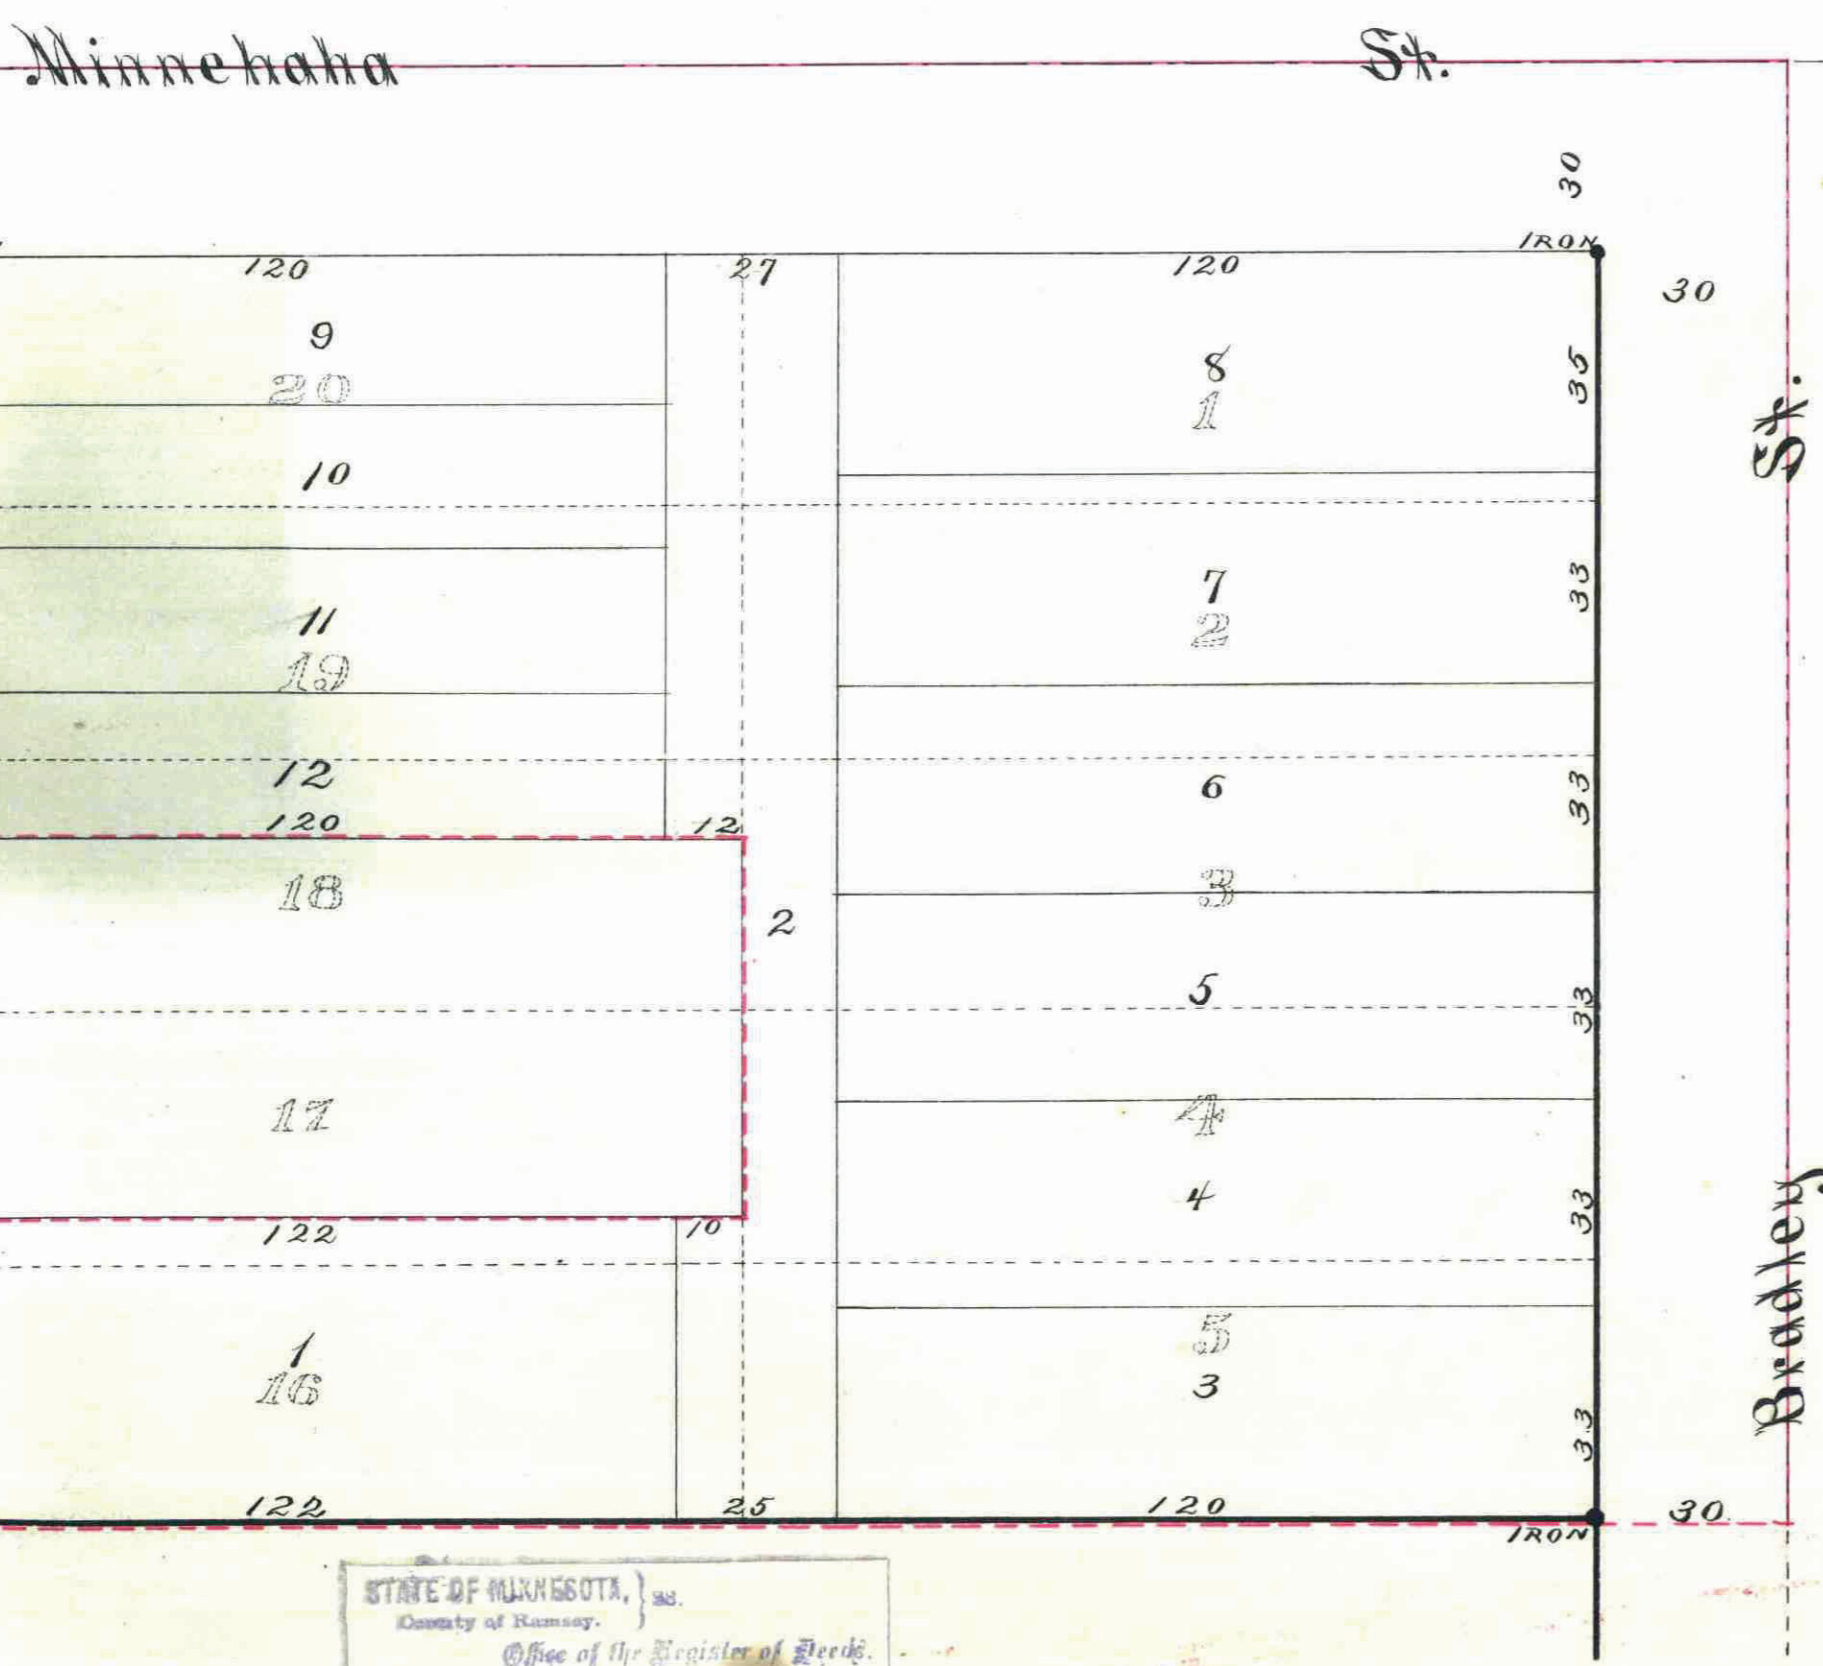

STATE OF MINNESOTA,)
County of Ramsey.)
Office of the Register of Deeds.
This is to certify that the within instrument was filed for record in this Office, at St. Paul, on the 12th day of Sept. A. D. 1887 at 12 o'clock M., and that the same was duly received in Book 7 of said Office page 35.
By: *[Signature]*
Register of Deeds.

St. Paul Minn Aug 13th 1887.
I hereby certify to having surveyed and platted the property as described on this map as A. H. Koehler's Re-arrangement "B" as shown on this map, and have placed iron monuments at the corners of each and every block as shown on this map and the same is correct.
D. L. Curtice.
Surveyor.

State of Minnesota. }
County of Ramsey. } ss. On this 13th day of August A. D. 1887 before me the undersigned personally appeared D. L. Curtice to me well known, and acknowledged that he executed the foregoing certificate as his own free act and deed.
[Signature]
Notary Public
Ramsey County
Minn.

This is to certify that we, Albert H. Koehler and Minnie Koehler his wife on the corners of Lots 1, 2, 3, 4, 5, 16, the south 8 feet of Lot 17, the north 12 feet of Lot 18 and Lots 19 and 20 Block 2 of "Subdivision of and Addition to Division Addition of 'Cut Lots' and have caused the same to be surveyed and platted and hereafter known as A. H. Koehler's Re-arrangement "B" as shown by this plat, and hereby dedicate to the public, and for the public use forever, all the streets as herein indicated.
Witness our hands and seals, this 13th day of August A. D. 1887.
In presence of
[Signatures]
Albert H. Koehler Seal.
Minnie Koehler Seal.

State of Minnesota. }
County of Ramsey. } ss. On this 13th day of August A. D. 1887 before me the undersigned personally appeared Albert H. Koehler and Minnie Koehler his wife to me well known and acknowledged that they executed the foregoing instrument as their free act and deed, for the uses and purposes therein expressed.
[Signature]
Notary Public
Ramsey County
Minn.

Accepted and approved this 5th day of August A. D. 1887.
[Signatures]
PLAT Commissioners.
City Engineer.

Accepted by the Common Council of the City of St. Paul on the 6th day of Sept 1887.
[Signature]
City Clerk.
Deputy

St. Paul Minn
Assessments paid. 1887.
City Treasurer.
St. Paul.
Minn.

St. Paul Minn
Taxes paid and transfers entered. 1887.
County Auditor.
Ramsey County.
Minn.

CITY TREASURER'S OFFICE
ST. PAUL, MINN.
SEP 9 1887
ASSESSMENTS PAID
[Signature]
CITY TREAS.

OFFICE OF
COUNTY TREASURER,
ST. PAUL, MINN.
SEP 3 1887
1886 TAX PAID.
F. A. RENZ, Co. Treas.