

24V
24.

T.B. SOMER'S ADDITION TO ST PAUL, MINN

SURVEYED BY GATES A. JOHNSON, C.E. IN OCTOBER, 1885

SCALE: FIFTY FEET TO ONE INCH

I hereby certify to having surveyed and platted the property described on this map as T.B. Somers Addition to St Paul, Minn. and have placed iron monuments at the corners of the block as hereon shown, and the same is correct.

We, Thomas B. Somers and Julia P. Somers, his wife, owners of Lot 44 of Cottage Homes, do hereby certify to having caused the same to be surveyed and subdivided into lots as T.B. Somers Addition to St Paul, Minn. as hereon and herein indicated and do hereby give and dedicate to the public and for public use forever all the streets as on this map or plat laid out and designated. In witness whereof we have hereunto set our hands and seals this 10th day of October, A.D. 1885.

In presence of
S. M. Magoffin
M. H. Williams
Martin West
W. D. Cornish
T. B. Somers
J. P. Somers

Be it known that on this 11th day of October, A.D. 1885, personally came before me, *W. D. Cornish*, attorney in fact of *Martin West*, mortgagee, and *Thomas B. Somers* and *Julia P. Somers*, his wife, to me personally known, to be the same persons described in and who executed the foregoing instrument and acknowledged that they executed the same as their free act and deed, and said *W. D. Cornish* acknowledged that he executed the same as their act and deed of said *Martin West*.

St Paul, Nov 12th 1885
J. P. Holson
J. W. Starkey
W. A. Tausky } Plat Commission


Engineer's Office 1885
L. W. Rundlett
 City Engineer

I have examined this plat and recommend that it be approved and accepted by the Common Council of St Paul.

St Paul 1885.
M. A. H. H. H.
 City Clerk, St Paul, Minn.

Taxes paid. *W. D. Cornish*
 Auditor's Office, Ramsey County, Minn.

Assessments for local improvements paid
J. B. H. H.
 City Treasurer, St Paul, Minn. Nov 22nd 1885.
George A. H. H.
 City Treasurer.

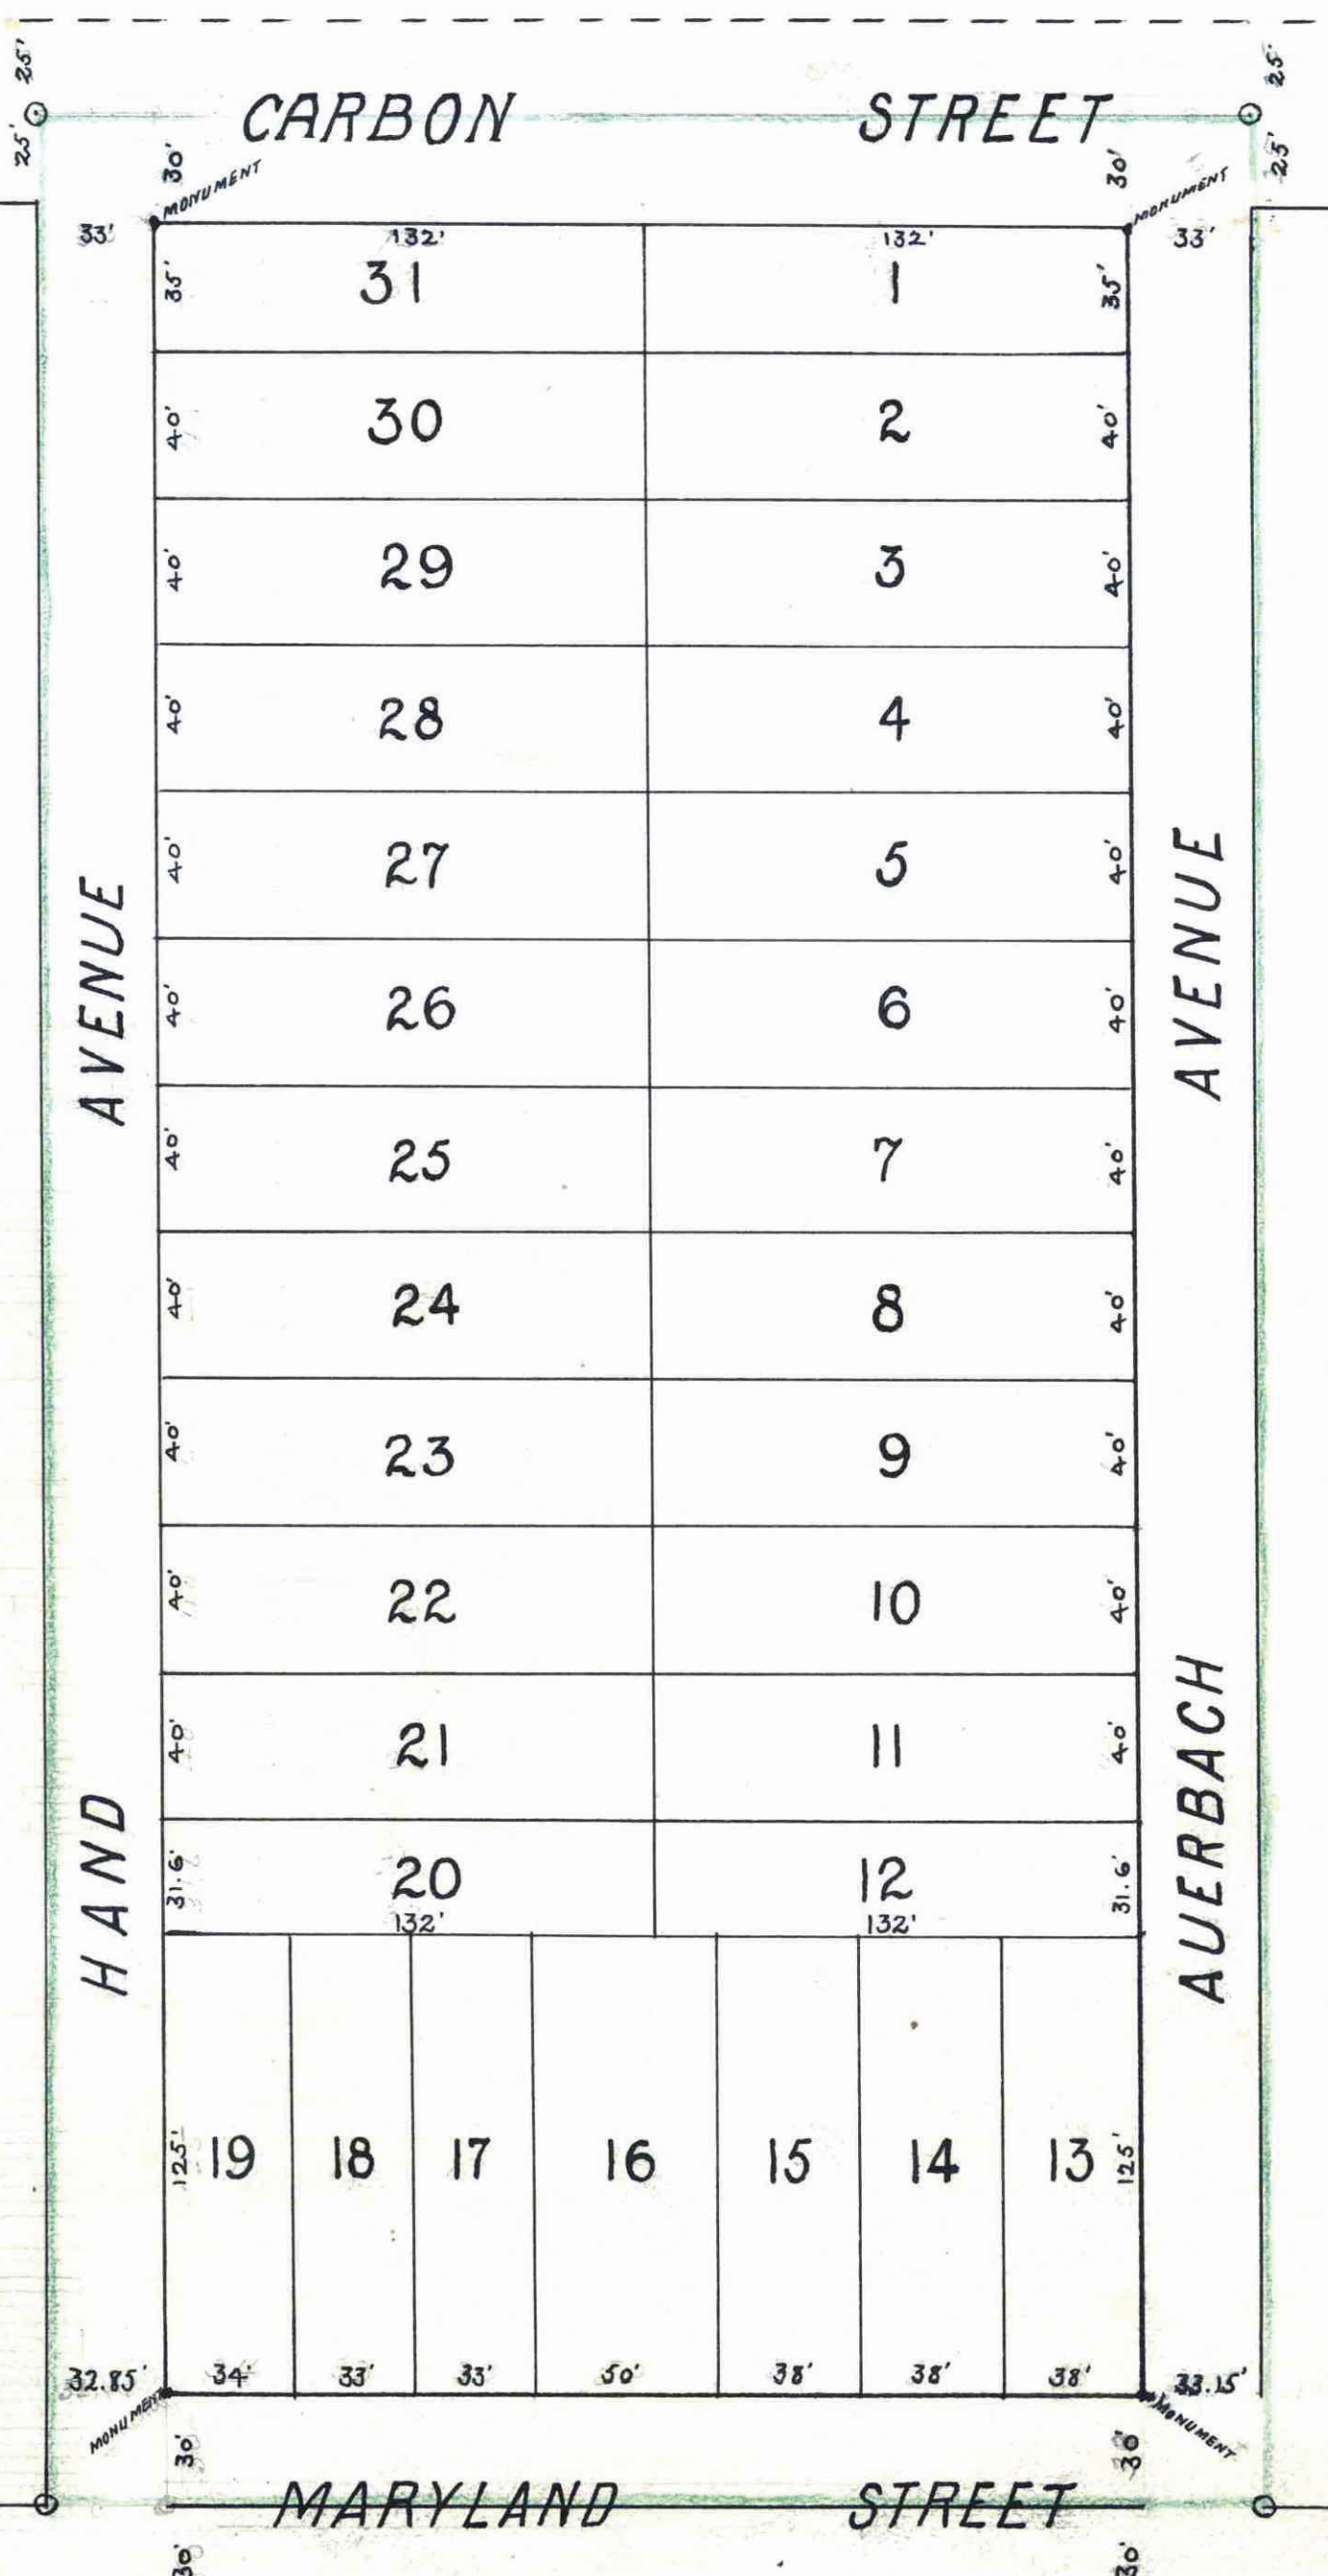

STATE OF MINNESOTA, } ss.
 County of Ramsey.
 Office of the Register of Deeds.
 This is to certify that the within instrument was filed for Record in this Office, at St. Paul, on the 17th day of November, A. D. 1885 at 3 o'clock P. M., and that the same was duly recorded in Book 17 of Plats, pages 24.

R. C. Wiley
 Register of Deeds.
 By..... Deputy.

This plat document is an UNOFFICIAL copy of a Subdivision Plat or Registered Land Survey and is made available for information purposes only.

To obtain an official copy please contact the Ramsey County Recorder's Office.