


Buckhout's Rearrangement of MOORE'S ADDITION

To The
City of St. Paul.
Scale: in. 80 feet

Hawley & Newell
Civil Engineers.

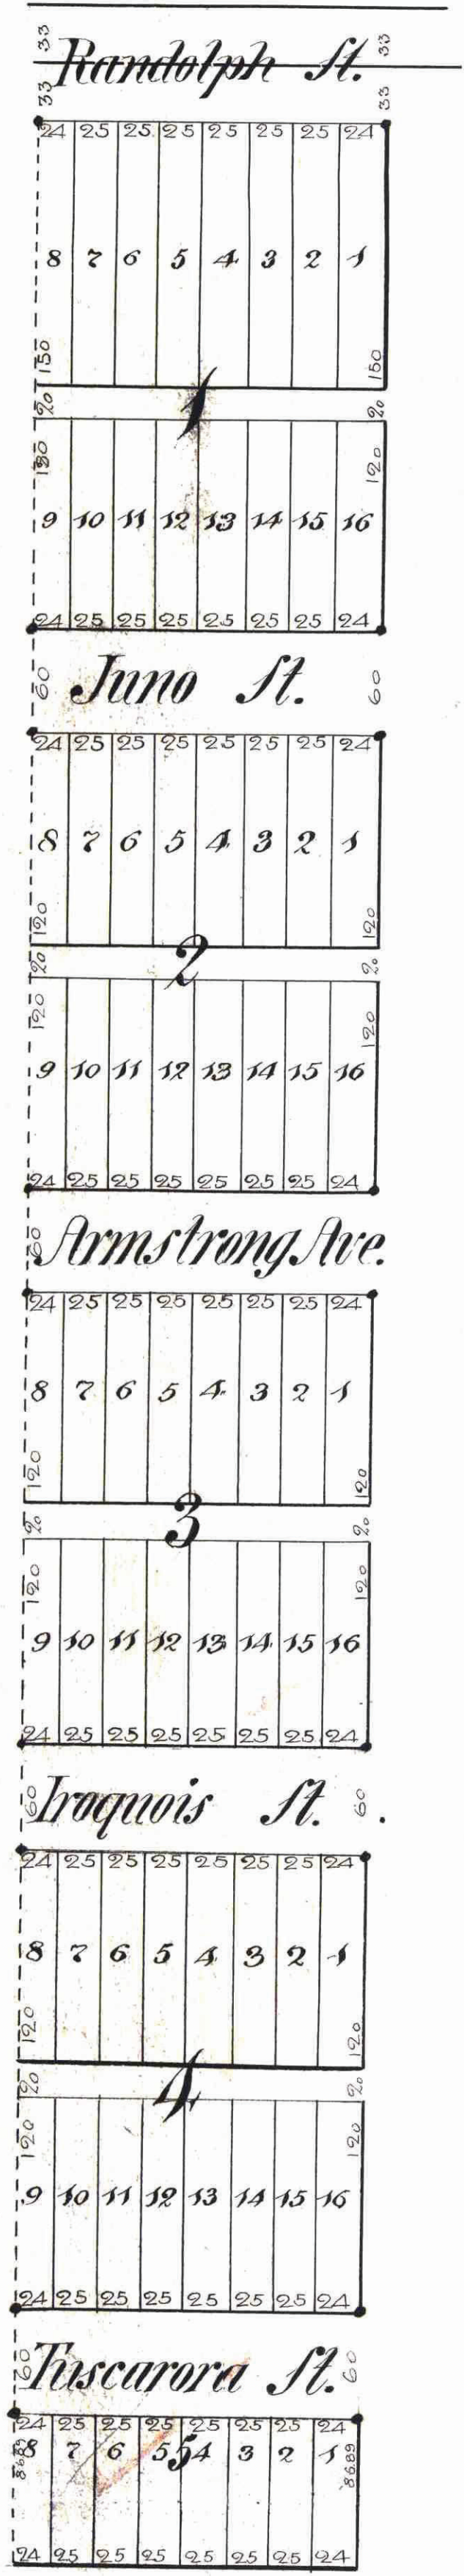

I, the undersigned, owner of Moore's Addition, to the City of St. Paul, here-
by certify that I have caused the same to be surveyed, and rearranged as
shown on this map to be hereunto known as Buckhout's Rearrangement of Moore's Addi-
tion to the City of St. Paul, and do hereby dedicate to the public and for the public use forever all the
streets, avenues and alleys as herein indicated,
Witness my hand and seal this 17th day of October, A.D. 1887.

In presence of }
E. R. Holcomb }
Alfred Davis }

J. W. Buckhout Seal

State of Minnesota }
County of Ramsey } ss. On this 19th day of October, A.D. 1887, personally
appeared before me the undersigned and known to me and acknowledged
that he executed the foregoing certificate as his own free act and deed.

E. R. Holcomb
Notary Public -
Ramsey Co., Minn.

We hereby certify to having rearranged Moore's Addition to the City of St. Paul, and
that there are monuments at each corner of the lots as shown on this plat and the
same is correct.

Hawley & Newell
Civil Engineers.

State of Minnesota }
County of Ramsey } ss. On this 1st day of November, A.D. 1887, personally appeared
before me the undersigned, N. H. Newell of and for the firm of Hawley & Newell, to me well
known and acknowledged that he executed the foregoing certificate as his own free act and deed.

James Sharkey
Notary Public
Ramsey Co., Minn.

Accepted and approved this 1st day of November, 1887 -

J. P. Holcomb }
J. W. Sharkey } Plat Commission.
S. W. K. (not clear) }

STATE OF MINNESOTA, ss.
County of Ramsey.
Office of the Register of Deeds.
This is to certify that the within
instrument was filed for Record
in this Office, at St. Paul, on the
... day of ... A. D.
1887, at ... o'clock ... M., and
that the same was duly recorded in
Book ... of ...
page ...

By: [Signature]
Register of Deeds.

CITY TREASURER'S OFFICE
ST. PAUL, MINN.,
NOV 4 1887
ASSESSMENTS PAID
[Signature]
CITY TREAS.

Taxes Paid and Transfer Entered
NOV 5 1887
M. F. KAIN, County Auditor.
Per [Signature]
Deputy

Accepted by the Common Council of the
City of St. Paul on the ... day of
November 1887
[Signature]
City Clerk.
[Signature]
Sang Deputy

This plat document
is an UNOFFICIAL
copy of a
Subdivision Plat or
Registered Land Survey
and is made available for
information purposes only.

To obtain an official copy
please contact the Ramsey
County Recorder's Office.

RAMSEY
COUNTY

31