


Matthew Egan's

SUBDIVISION OF BLOCK 94 LYMAN DAYTON'S ADDITION

40 FT. TO 1 INCH

• INDICATES IRON MONUMENT

FOWBLE & FITZ,
LAND SURVEYORS,
ROOM 87 UNION BLOCK, COR. 4TH & CEDAR STS.,
ST. PAUL, MINN.

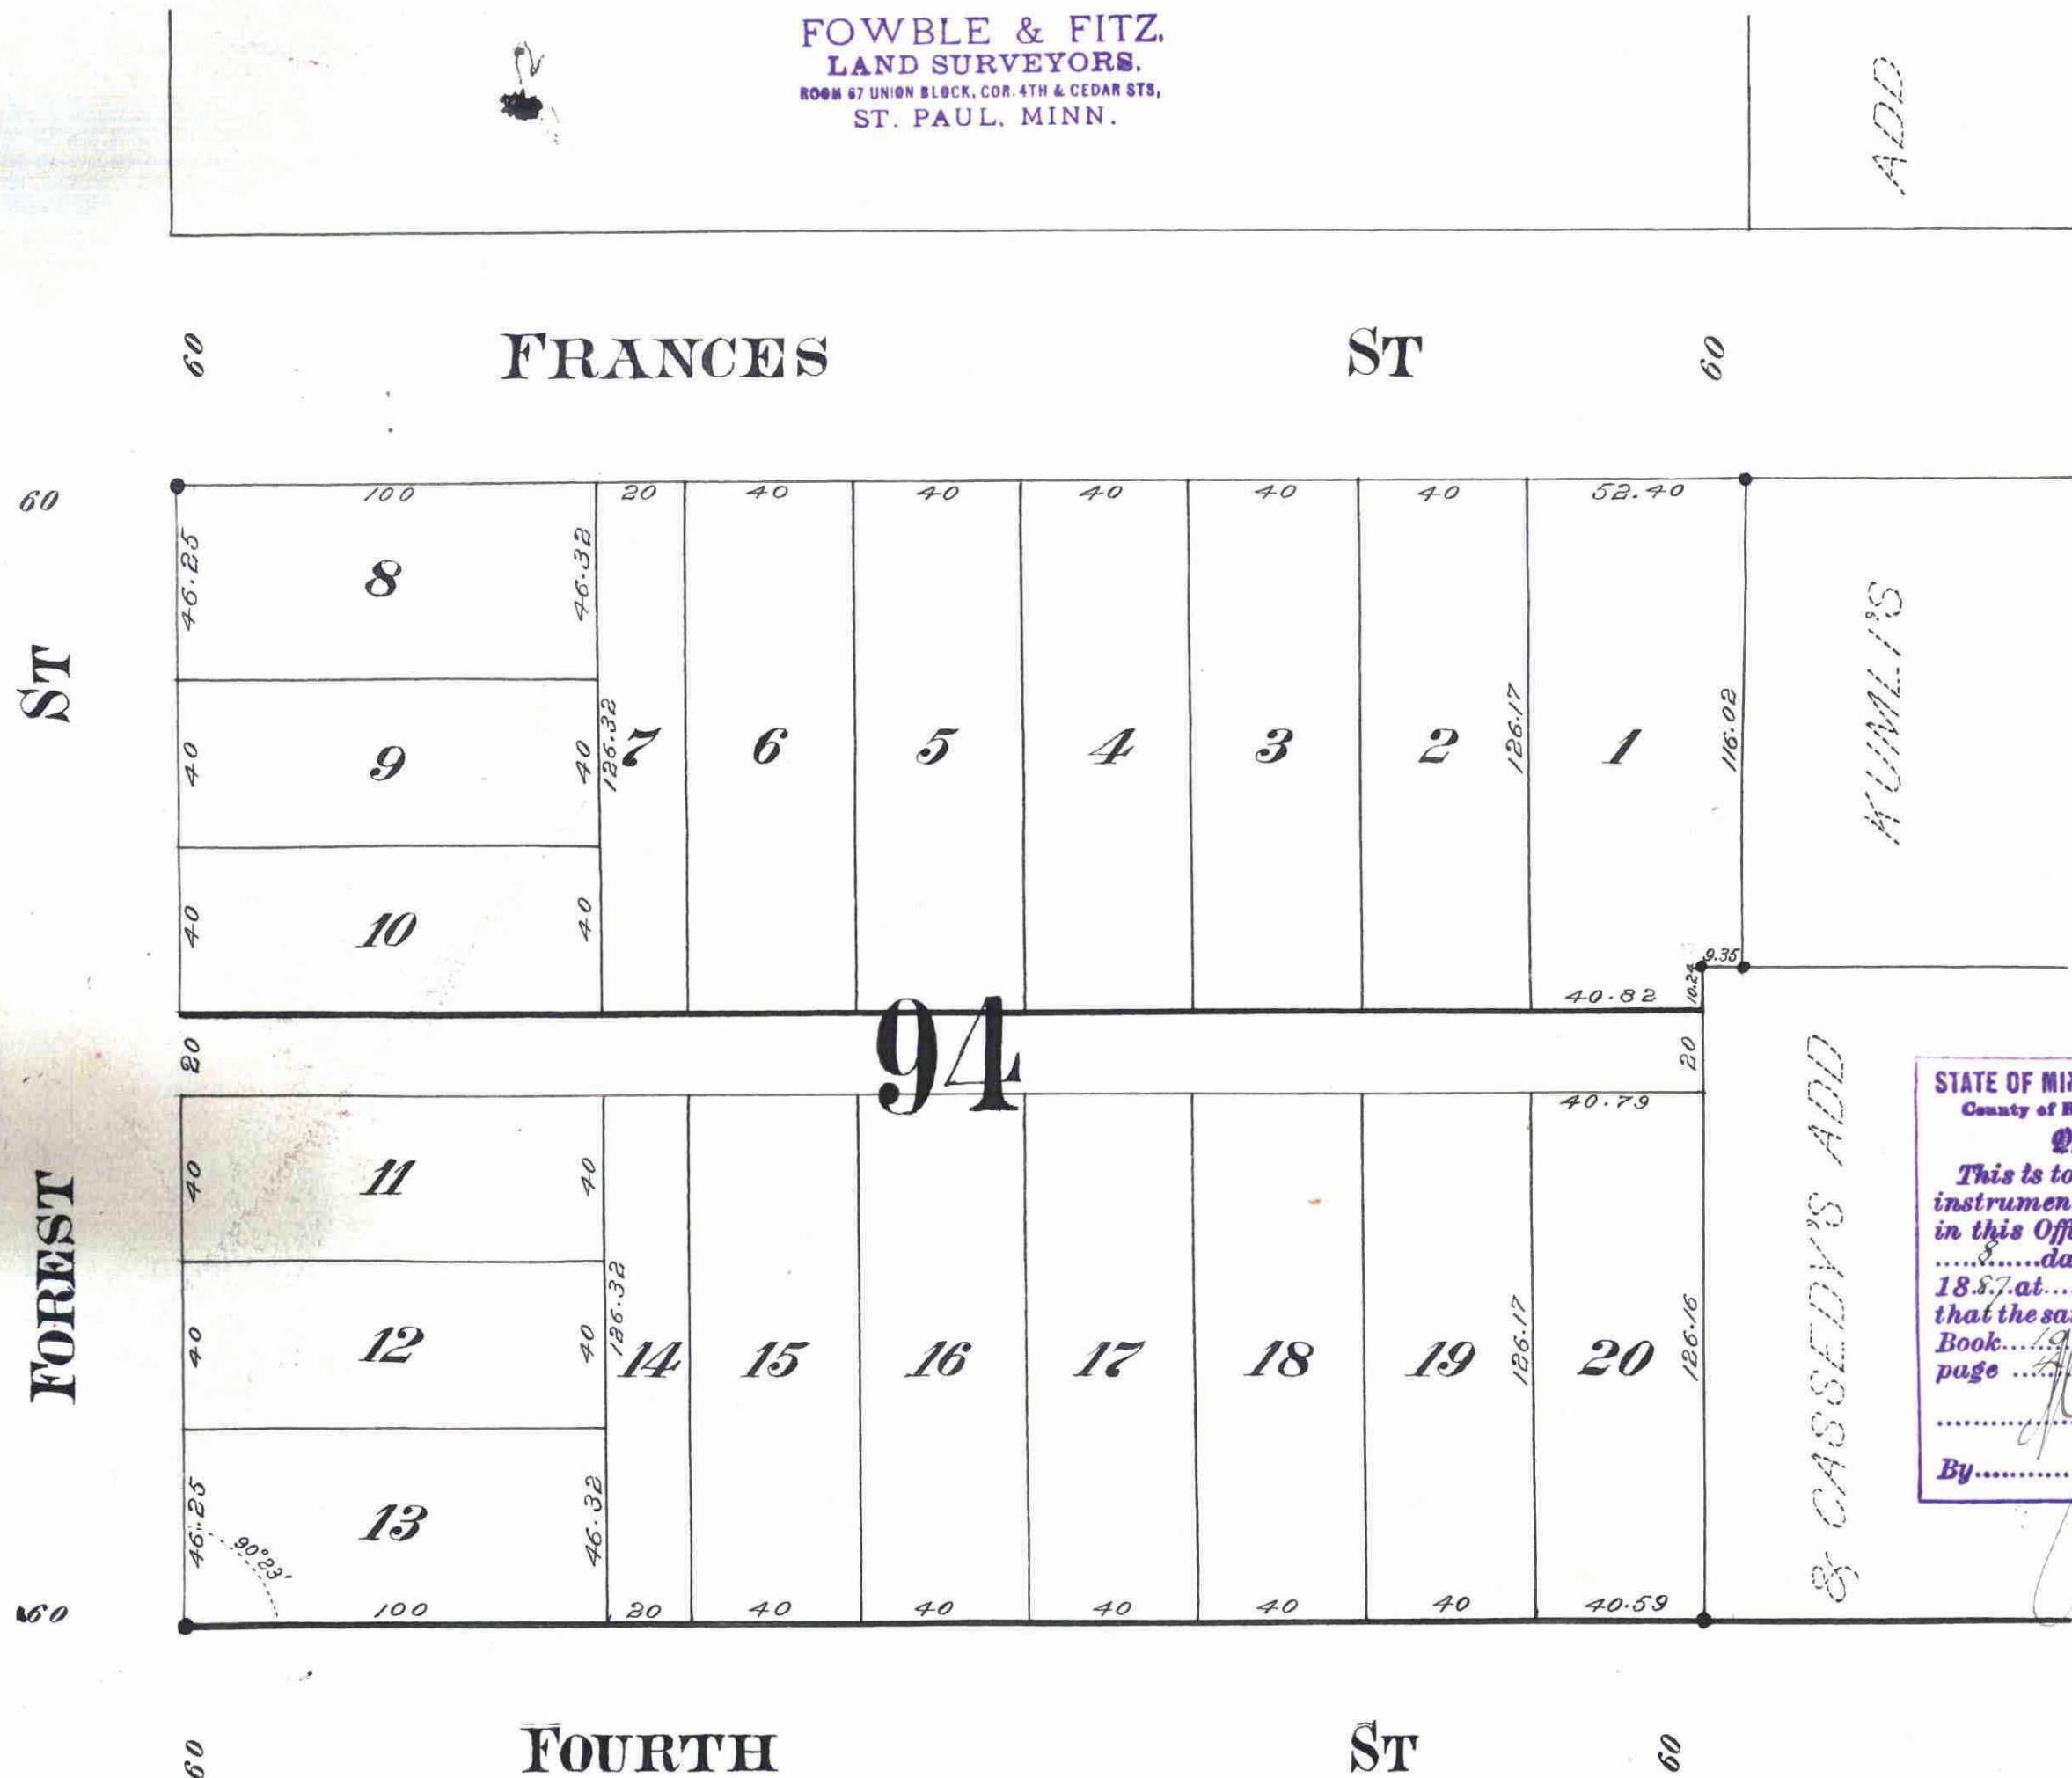

We hereby certify to having surveyed and platted the property as described on this map as MATTHEW EGAN'S Sub. of Blk. 94, Lyman Dayton's Add. and have placed iron monuments at the corners of each and every block as shown on this map and the same is correct.

J. Milton Fowble
J. Henry Fitz.

State of Minnesota } ss. On this 31st day of August A.D. 1887 before me personally appeared J. Milton Fowble and J. Henry Fitz. to me known to be the persons described in and who executed the foregoing instrument and acknowledged that they executed the same as their free act and deed.

William C. Brown
Notary Public, Ramsey Co., Minn.

This is to certify that Matthew Egan and Mary Egan his wife proprietors of Block 94 Lyman Dayton's Add. St. Paul have caused the same to be surveyed and platted and hereafter known as MATTHEW EGAN'S Subdivision of Blk. 94 Lyman Dayton's Add. as shown by this plat and hereby dedicate to the public for the public use forever all the streets avenues and alleys as herein indicated. WITNESS our hands and seals, this 28th day of September A.D. 1887.

In presence of
Bay. G. Knauff }
J. Knauff. }
Matthew Egan (Seal)
Mary Egan (Seal)

State of Minnesota } ss. On this 28th day of September A.D. 1887 before me personally appeared Matthew Egan and Mary Egan his wife to me known to be the persons described in and who executed the foregoing instrument and acknowledged that they executed the same as their free act and deed.

Ferdinand Knauff
Notary Public Ramsey Co., Minn.

Accepted and approved this 24th day of Sept. A.D. 1887.

J. J. Holman } Plat Commission.
D. J. Startley }
L. W. Lundberg }

Accepted by the Common Council of the City of St. Paul on the 11th day of Oct. 1887.

Thos. Prud'homme
City Clerk.

Taxes paid Oct 8th ad 1887

W. J. Kane
County Auditor Ramsey Co., Minn.

STATE OF MINNESOTA, } ss.
County of Ramsey. }
Office of the Register of Deeds.
This is to certify that the within instrument was filed for Record in this Office, at St. Paul, on the 27th day of Oct. A. D. 1887 at 12 o'clock P. M. and that the same was duly recorded in Book 9 of Plat Records page 105.
By: [Signature] Register of Deeds.
Deputy.

COUNTY TREASURER
ST. PAUL, MINN.
OCT 7 1887
TAX PAID
F. A. FITZ, Co. Treas.

CITY TREASURER'S OFFICE
ST. PAUL, MINN.
OCT 7 1887
ASSESSMENTS PAID
[Signature]

This plat document is an UNOFFICIAL copy of a Subdivision Plat or Registered Land Survey and is made available for information purposes only.
To obtain an official copy please contact the Ramsey County Recorder's Office.

