

✓ 17.

RHEAUME'S Subdivision of Lots 1, 2, Block 2 ST. PAUL NORTH OUT LOTS

City of St Paul
Minn.

STATE OF MINNESOTA,
County of Ramsey,
Office of the Register of Deeds.
This is to certify that the within
instrument was filed for Record
in this office, at St. Paul, on the
22 day of August A. D.
1887 at 9:45 A. M., and
that the same is duly recorded in
Book 2, Page 100.
By *[Signature]*
Register of Deeds.

This plat document is an UNOFFICIAL copy of a Subdivision Plat or Registered Land Survey and is made available for information purposes only.
To obtain an official copy please contact the Ramsey County Recorder's Office.

I hereby certify to having surveyed and platted the property as described on this map as RHEAUME'S SUBD. LOTS 1, 2, BL. 2, ST. PAUL N. OUT LOTS and have placed iron monuments at the corners of each and every block as shown on this map, and the same to be correct.
Charles A. Forbes
Surveyor.

STATE OF MINNESOTA, } ss.
County of Ramsey, }
On this *Thirtieth* day
July A. D. 1887, personally appeared before the undersigned, CHARLES A. FORBES, to me well known, and acknowledged that he executed the foregoing Certificate as his own free act and deed.
W. L. Barteau
Notary Public, Ramsey Co., Minn.

This is to certify that Odilon L. Rheaume, Emma H. Rheaume, John Paquette, Mary G. Paquette, and Sinai Michaud proprietors of
Lots 1, 2, Block 2, St. Paul North Out Lots, City of St. Paul, Minn.


have caused the same to be surveyed and platted, and hereafter known as RHEAUME'S SUBDIVISION OF LOTS 1, 2, BLOCK 2, ST. PAUL NORTH OUT LOTS, CITY OF ST. PAUL, MINN., as shown by this plat, and hereby dedicate to the public, and for the public use forever, all the Streets, Avenues, Alleys, Parks and Boulevards, as herein indicated.

Witness our hands and seals, this *Thirtieth* day of *July* 1887.
In presence of
Charles Wickhaud }
John E. Paul }
Odilon L. Rheaume } seal
Emma H. Rheaume } seal
John Paquette } seal
Mary G. Paquette } seal
Sinai Michaud } seal

State of Minnesota, }
County of Ramsey, }
On this *Thirtieth* day of *July* A. D. 1887, personally came before me, the undersigned, Odilon L. Rheaume, Emma H. Rheaume, his wife, John Paquette, Mary G. Paquette his wife, and Sinai Michaud unmarried, to me well known, and they acknowledged that they executed the foregoing Certificate for the uses and purposes therein expressed.
John E. Paul
Notary Public,
Ramsey County, Minn.

Accepted and approved this *First* day of *August* A. D. 1887
J. P. Carson
W. A. Parker
Plat Commissioners.

Accepted by the Common Council of the City of St. Paul, on the *thirtieth*
day of *August* 1887. *Charles Bendorogatz*
City Clerk.
Ang. Depue
Ang. Deputy

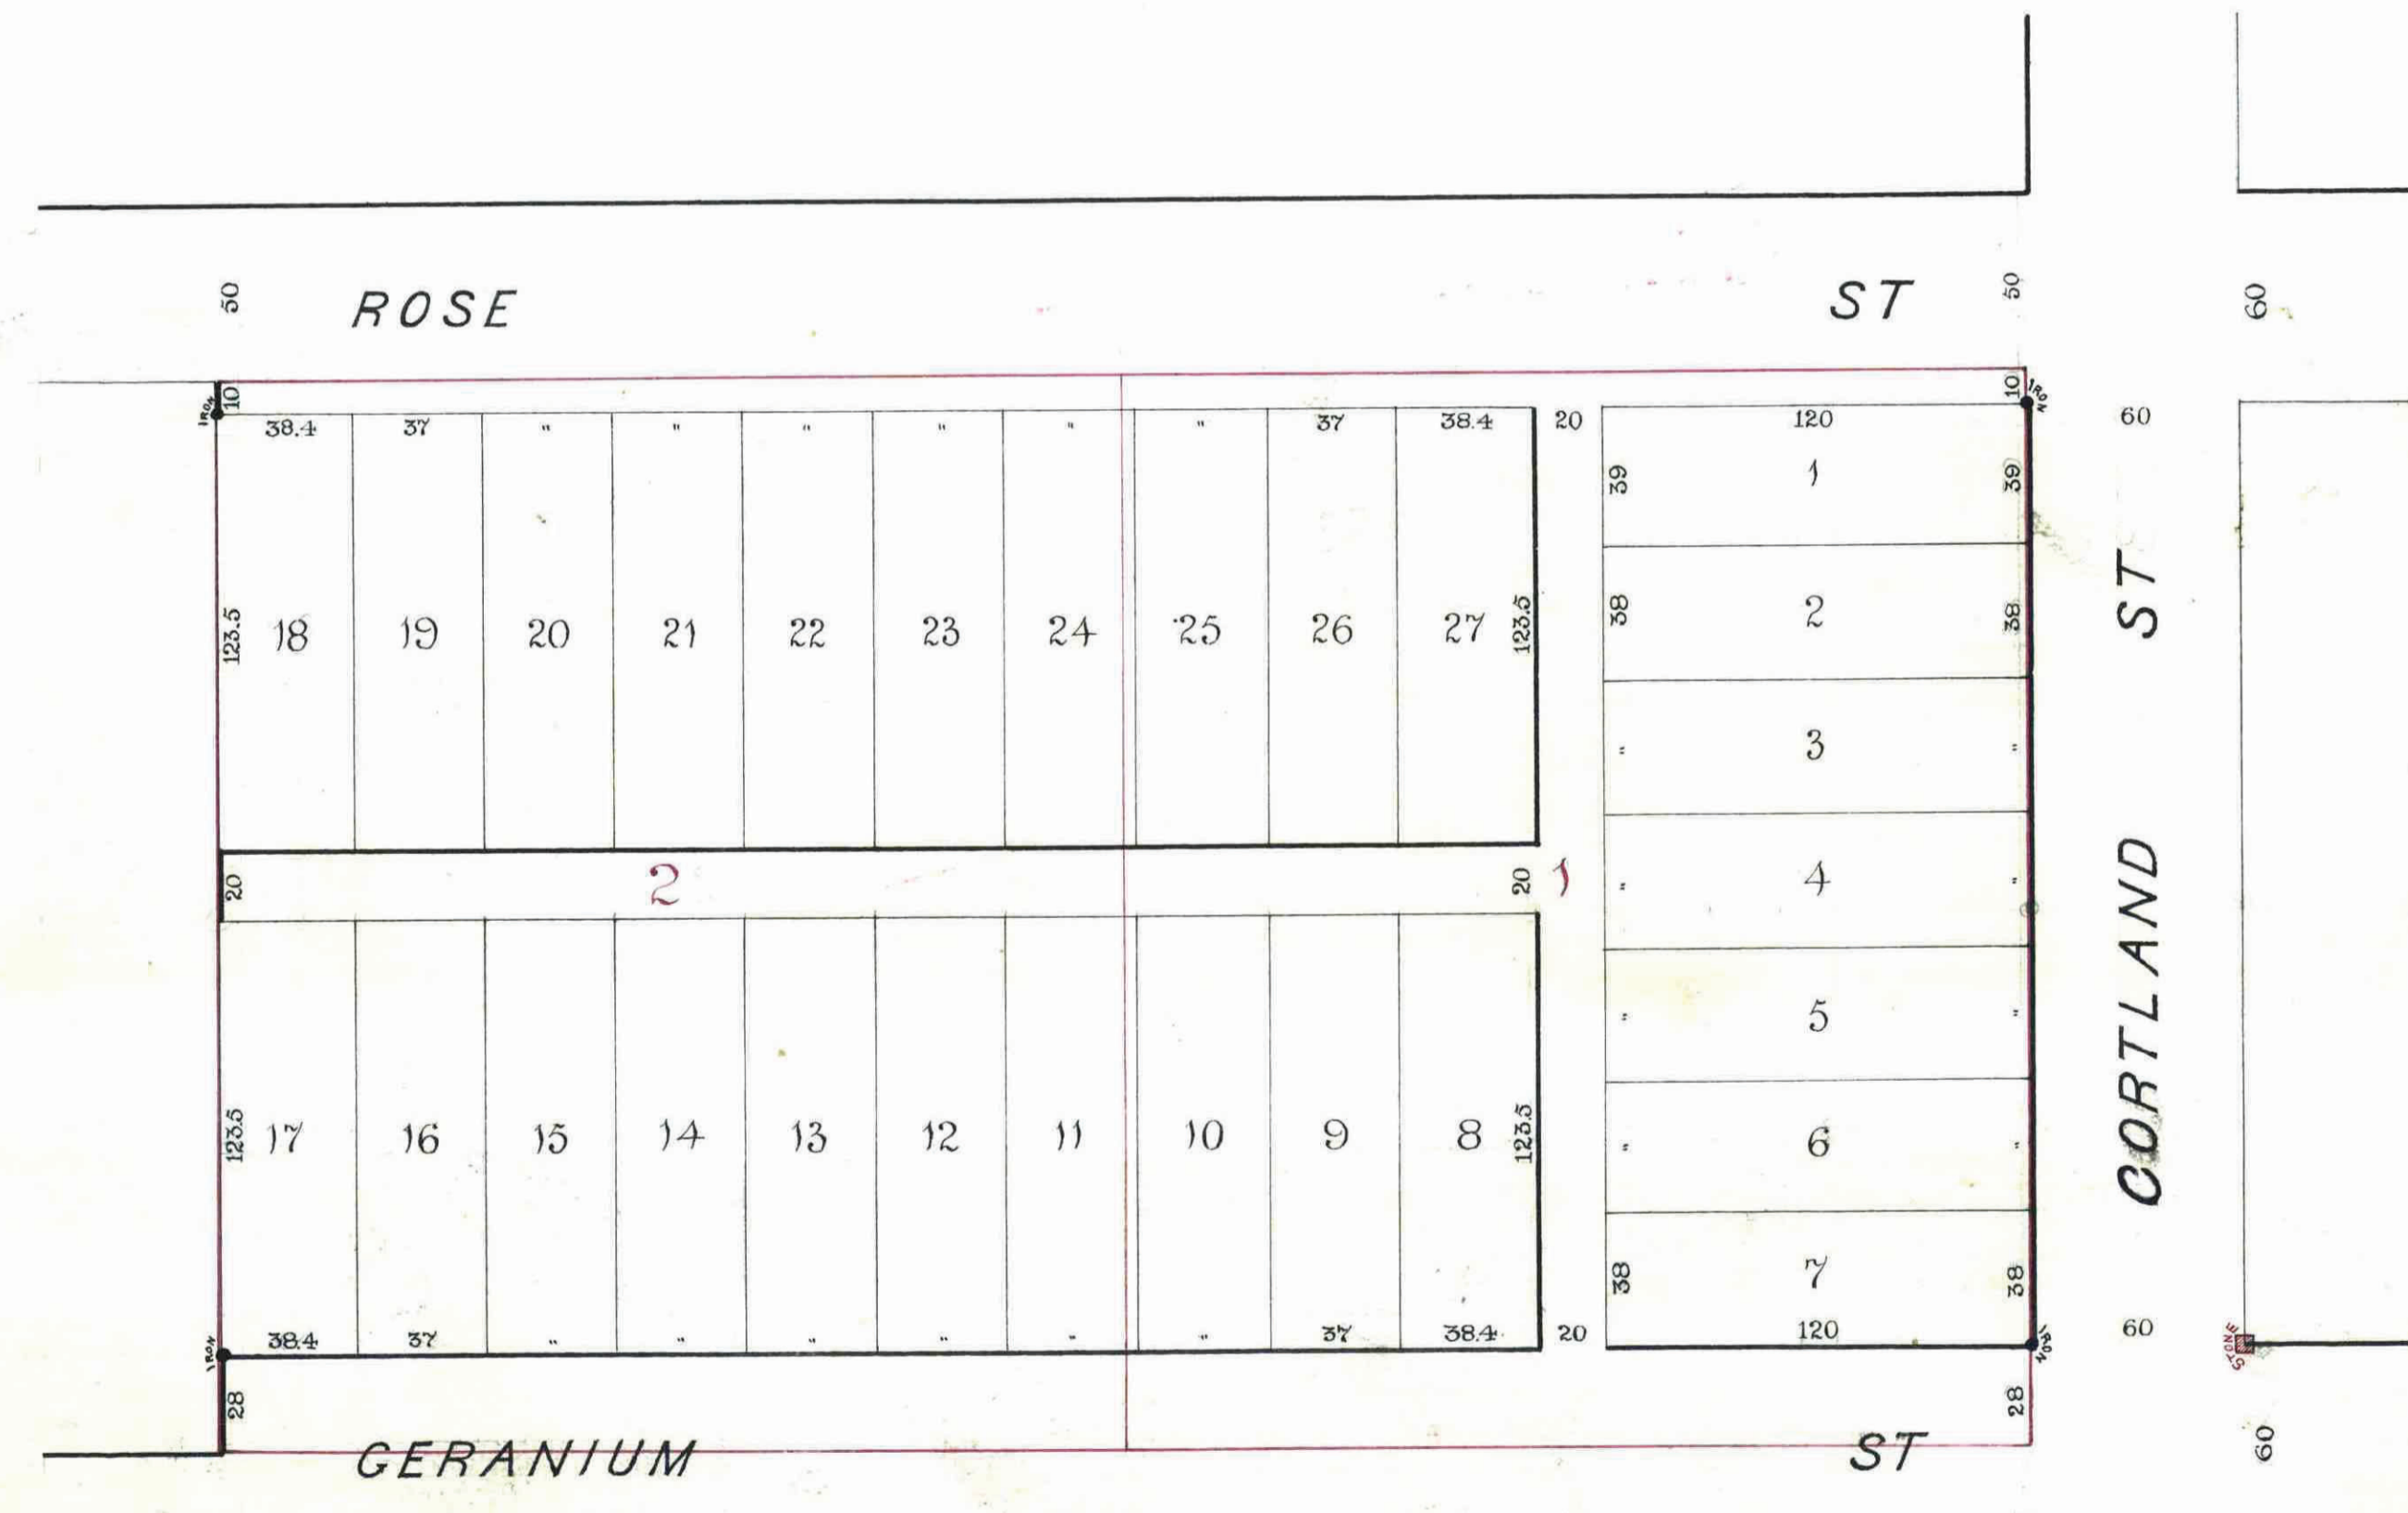

CITY TREASURER'S OFFICE
ST. PAUL, MINN.,
AUG 1 1887
ASSESSMENTS PAID
W. A. Parker
CITY TREAS.

Taxes paid August 20, 1887.
M. J. Kani
County Auditor
Ramsey Co., Minn.
J. A. Quinn
Deputy

OFFICE OF
COUNTY TREASURER,
ST. PAUL, MINN.
AUG 7 1887
4886 TAX PAID