

PHALEN HEIGHTS


ADDITION

NO. 2
TO THE

City of St. Paul

RAMSEY CO. MINN.

Cruicksbank St.

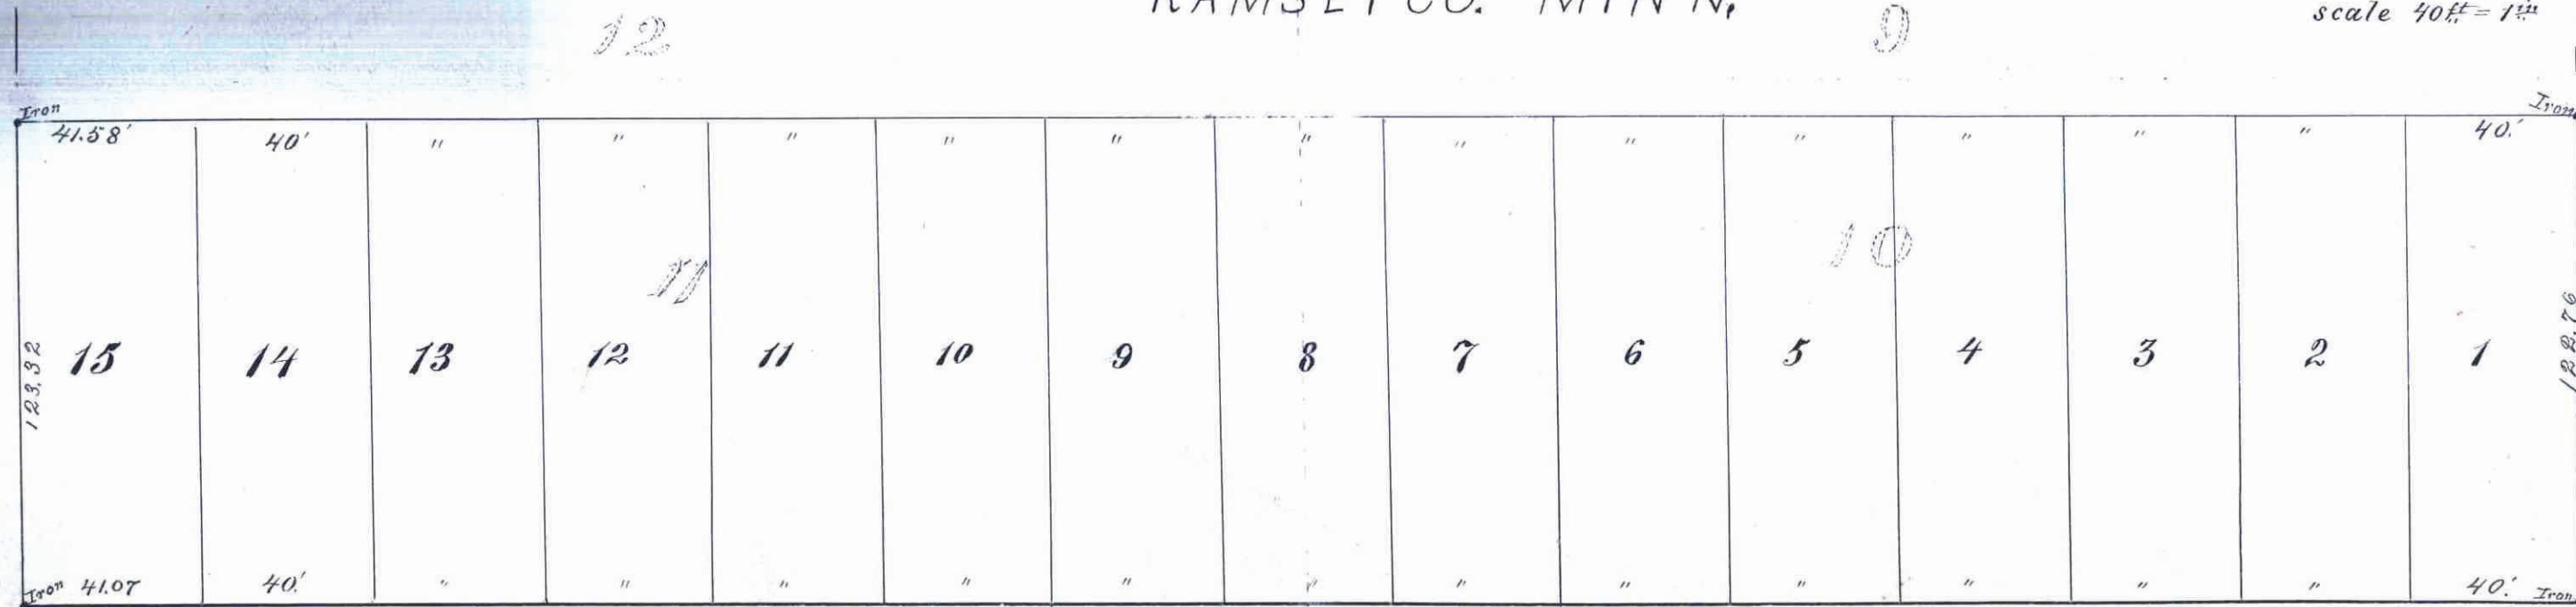

Autumn Street

I here by certify to having surveyed the property as described on this map as Phalen Heights, and have placed iron monuments at the corners of each and every block as shown and the same is correct.

P. Doddridge
Surveyor

State of Minnesota }
County of Ramsey } On this 30th day of July 1887,
personally appeared before the undersigned *P. Doddridge*
to me well known and acknowledged that he executed the foregoing
certificate as his own free act and deed

Wm. L. Parker
Notary Public
Ramsey Co., Minn.

This is to certify that *A. G. Seranton*

proprietor of lots ten(10) and eleven(11) of block six(6) of Rogers and
Henrichs Acre lots No. 2 addition to St. Paul have caused the same to
be surveyed and platted and hereafter known as Phalen Heights, No. 2, as
shown by this plat and hereby dedicate to the public and for the public
use forever all the streets and alleys as here in indicated
witness our hands and seals this 30th day of July 1887

In presence of
Wm. L. Parker } *A. G. Seranton* (Seal)
H. W. Phillips } *G. L. Wilson* attorney
in fact

State of Minnesota }
County of Ramsey } On this 30th day of July 1887
personally came before me the undersigned *G. L. Wilson* as
attorney in fact for *A. G. Seranton*

to me well known and he acknowledged that he executed the
foregoing certificate for the use and purposes therein expressed

Wm. L. Parker
Notary Public
Ramsey Co., Minn.

Accepted and approved this 30th day of July 1887

W. B. Johnson
J. A. Starkey } Plat Commission
Wm. A. Sandlyke
Edw. Lundeen

Accepted by the Common Council of the
City of St. Paul this 8th day August 1887
Thos. J. ...
City Clerk

Taxes paid August 9, 1887
M. F. Kain
County Auditor
Ramsey Co., Minn.
Chas. E. R. Harrow

Assessments paid
City Treasurer
St. Paul

STATE OF MINNESOTA, ss.
County of Ramsey.
Office of the Register of Deeds.
This is to certify that the within
instrument was filed for Record
in this Office, at St. Paul, on the
... day of ... A. D.
1887 at ... o'clock P. M., and
that the same was duly recorded in
Book ... of ...
page ...
By ...

This plat document
is an UNOFFICIAL
copy of a
Subdivision Plat or
Registered Land Survey
and is made available for
information purposes only.
To obtain an official copy
please contact the Ramsey
County Recorder's Office.



RECORDERS OFFICE
ST. PAUL, MINN.
JUL 30 1887
Geo Reis
Recorder

OFFICE OF
COUNTY TREASURER
ST. PAUL, MINN.
JUL 30 1887
1886 TAX PAID.
P. A. BENZ, Co. Treas.