

L.

# TYRER'S RE-ARRANGEMENT OF BLOCK 18, OF NELSON, STEVENS, + KING'S ADDITION TO WEST ST. PAUL.

This plat document is an UNOFFICIAL copy of a Subdivision Plat or Registered Land Survey and is made available for information purposes only.



To obtain an official copy please contact the Ramsey County Recorder's Office.

I hereby certify that I have made a correct survey and platting of the property described on this map, and have placed iron monuments as shown on this map.  
John D. Estabrook  
Surveyor.

State of Minnesota, }  
County of Ramsey- } On this 25<sup>th</sup> day of August A.D. 1887, personally appeared before me, John D. Estabrook, to me well known, and acknowledged that he executed the foregoing certificate as his own free act and deed.

John D. Estabrook  
Notary Public,  
Ramsey County, Minnesota.

This is to certify that we Thomas Tyrer, Margarett Tyrer, his wife, George Sherriff, and Victoria A. Sherriff, his wife, proprietors of Block 18, of Nelson Stevens + King's Addition to West St. Paul, have caused the same to be re-arranged and platted, to be hereafter known as Tyrer's Re-arrangement of Block 18, of Nelson, Stevens, + King's Addition to West St. Paul, as shown by this plat, and hereby dedicate to the public for public use forever all the streets and alleys herein indicated.

Witness our hands and seals, this 27<sup>th</sup> day of August A.D. 1887.

In presence of -  
Thomas Tyrer  
Margarett Tyrer  
George Sherriff  
Victoria A. Sherriff

State of Minnesota, }  
County of Ramsey- } On this 27<sup>th</sup> day of August A.D. 1887, personally came before me Thomas Tyrer, Margarett Tyrer his wife, George Sherriff, and Victoria A. Sherriff his wife, to me well known, and acknowledged that they executed the foregoing certificate for the uses and purposes therein expressed.

John D. Estabrook  
Notary Public,  
Ramsey County, Minn.

This is to certify that we, Daniel D. Merrill and Alice K. Merrill, as holders of a mortgage on Block 18, of Nelson, Stevens + King's Addition to West St. Paul, hereby assent to Tyrer's Re-arrangement of the same, and release all streets and alleys from said mortgage.


Witness our hands and seals this 29<sup>th</sup> day of August 1887.

In presence of -  
Daniel D. Merrill  
Alice K. Merrill

State of Minnesota, }  
County of Ramsey- } On this 29<sup>th</sup> day of August 1887, personally came before me, Daniel D. Merrill and Alice K. Merrill his wife, to me well known, and acknowledged that they executed the foregoing certificate for the uses and purposes therein expressed.

Leavitt Merrill  
Notary Public,  
Ramsey County, Minn.

Taxes Paid and Transfer Entered  
SEP 24 1887  
M. F. KAIN, County Auditor.  
Per Haroon Deputis

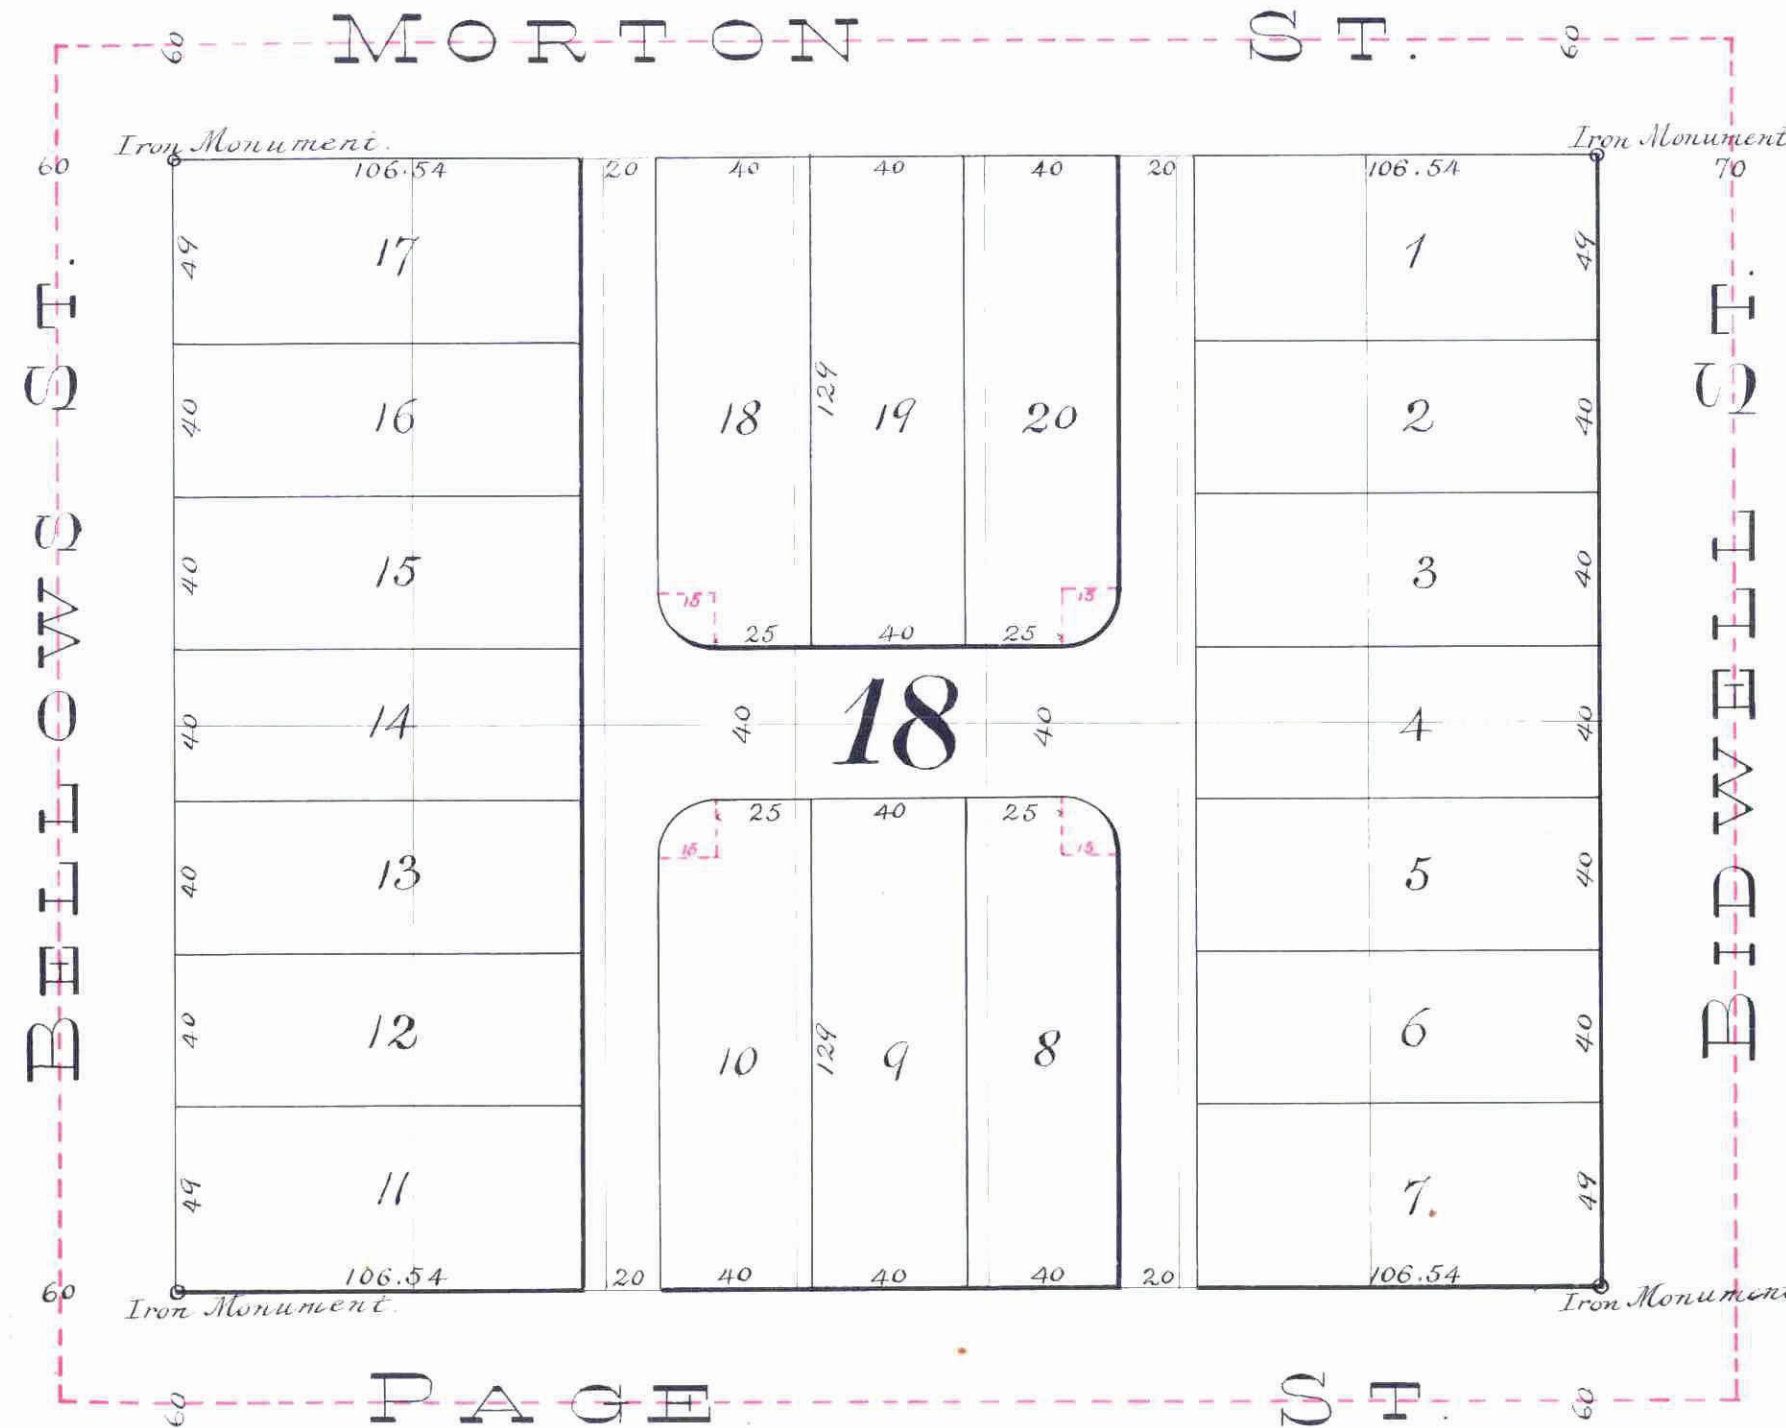

29<sup>th</sup> Sept  
1887  
Book...  
page...  
By...

Accepted and approved this 27<sup>th</sup> day of September A.D. 1887.  
S. A. Keaton } Plat Commissioners.  
Wm. Allen }  
Geo. S. Stearns }  
L. W. Reynolds }  
City Engineer.

Accepted by the common council of the City of St. Paul on the 20<sup>th</sup> day of Sept. 1887.  
C. M. Merrill } City Clerk.  
Ans...

RECORDED OFFICE  
SEP 23 1887