

STATE OF MINNESOTA, } SS. # 30914
 County of Ramsey, }
 Office of the Register of Deeds.
 This is to certify that the within instrument was filed for Record in this Office, at St. Paul, on the 14th day of October, A. D. 1887, at 11 o'clock A. M., and that the same was duly recorded in Book 19 of 1874 Mass page 235.
 By: *[Signature]* Register of Deeds.
 Deputy.

This plat document is an UNOFFICIAL copy of a Subdivision Plat or Registered Land Survey and is made available for information purposes only.
 To obtain an official copy please contact the Ramsey County Recorder's Office.

A. B. WILGUS ADDITION

TO THE
 CITY OF ST. PAUL

Scale: 1 in. = 100 ft.

I, Oden T. Wick, owner of Lot Fourteen (14) of Buell and MacKubie's Cont Lots, her by certify to having caused the same to be surveyed and platted, and hereafter known as "A. B. Wilgus Addition to the City of St. Paul," as shown on this map and hereby dedicate to the public, and for the public use, for all the avenues, streets and alleys therein indicated. Witness my hand and seal this 14th day of October A. D. 1887.
 In presence of
 H. J. Harner }
 J. G. Harner. }
 Oden T. Wick Seal


State of Minnesota }
 County of Ramsey }
 On this 14th day of October A. D. 1887 personally appeared before me undersigned Oden T. Wick (unmarried) to me well known and acknowledged that he executed the foregoing certificate as his own free act and deed.
 J. G. Harner,
 Notary Public
 Ramsey Co., Minn.

We hereby certify to having surveyed and platted the property described on this map as A. B. Wilgus Addition to the City of St. Paul, and have placed iron monuments at the corners of the blocks as shown on this plat and the same is correct.
 Hawley & Howell
 Civil Engineers.

State of Minnesota }
 County of Ramsey }
 On this 14th day of October A. D. 1887 personally appeared before me undersigned H. J. Harner of and for the firm of Hawley & Howell, to me well known and acknowledged that he executed the foregoing certificate as his own free act and deed.
 H. J. Harner,
 Notary Public
 Ramsey Co., Minn.

Accepted and approved this 18th day of October 1887
 S. P. Tolson }
 Wm. H. Sibley } Plat Commission
 J. W. Stewart }
 L. W. Rumble }

CITY TREASURER'S OFFICE
 ST. PAUL, MINN.
 OCT 18 1887
 ASSESSMENTS PAID
[Signature]
 CITY TREASURER

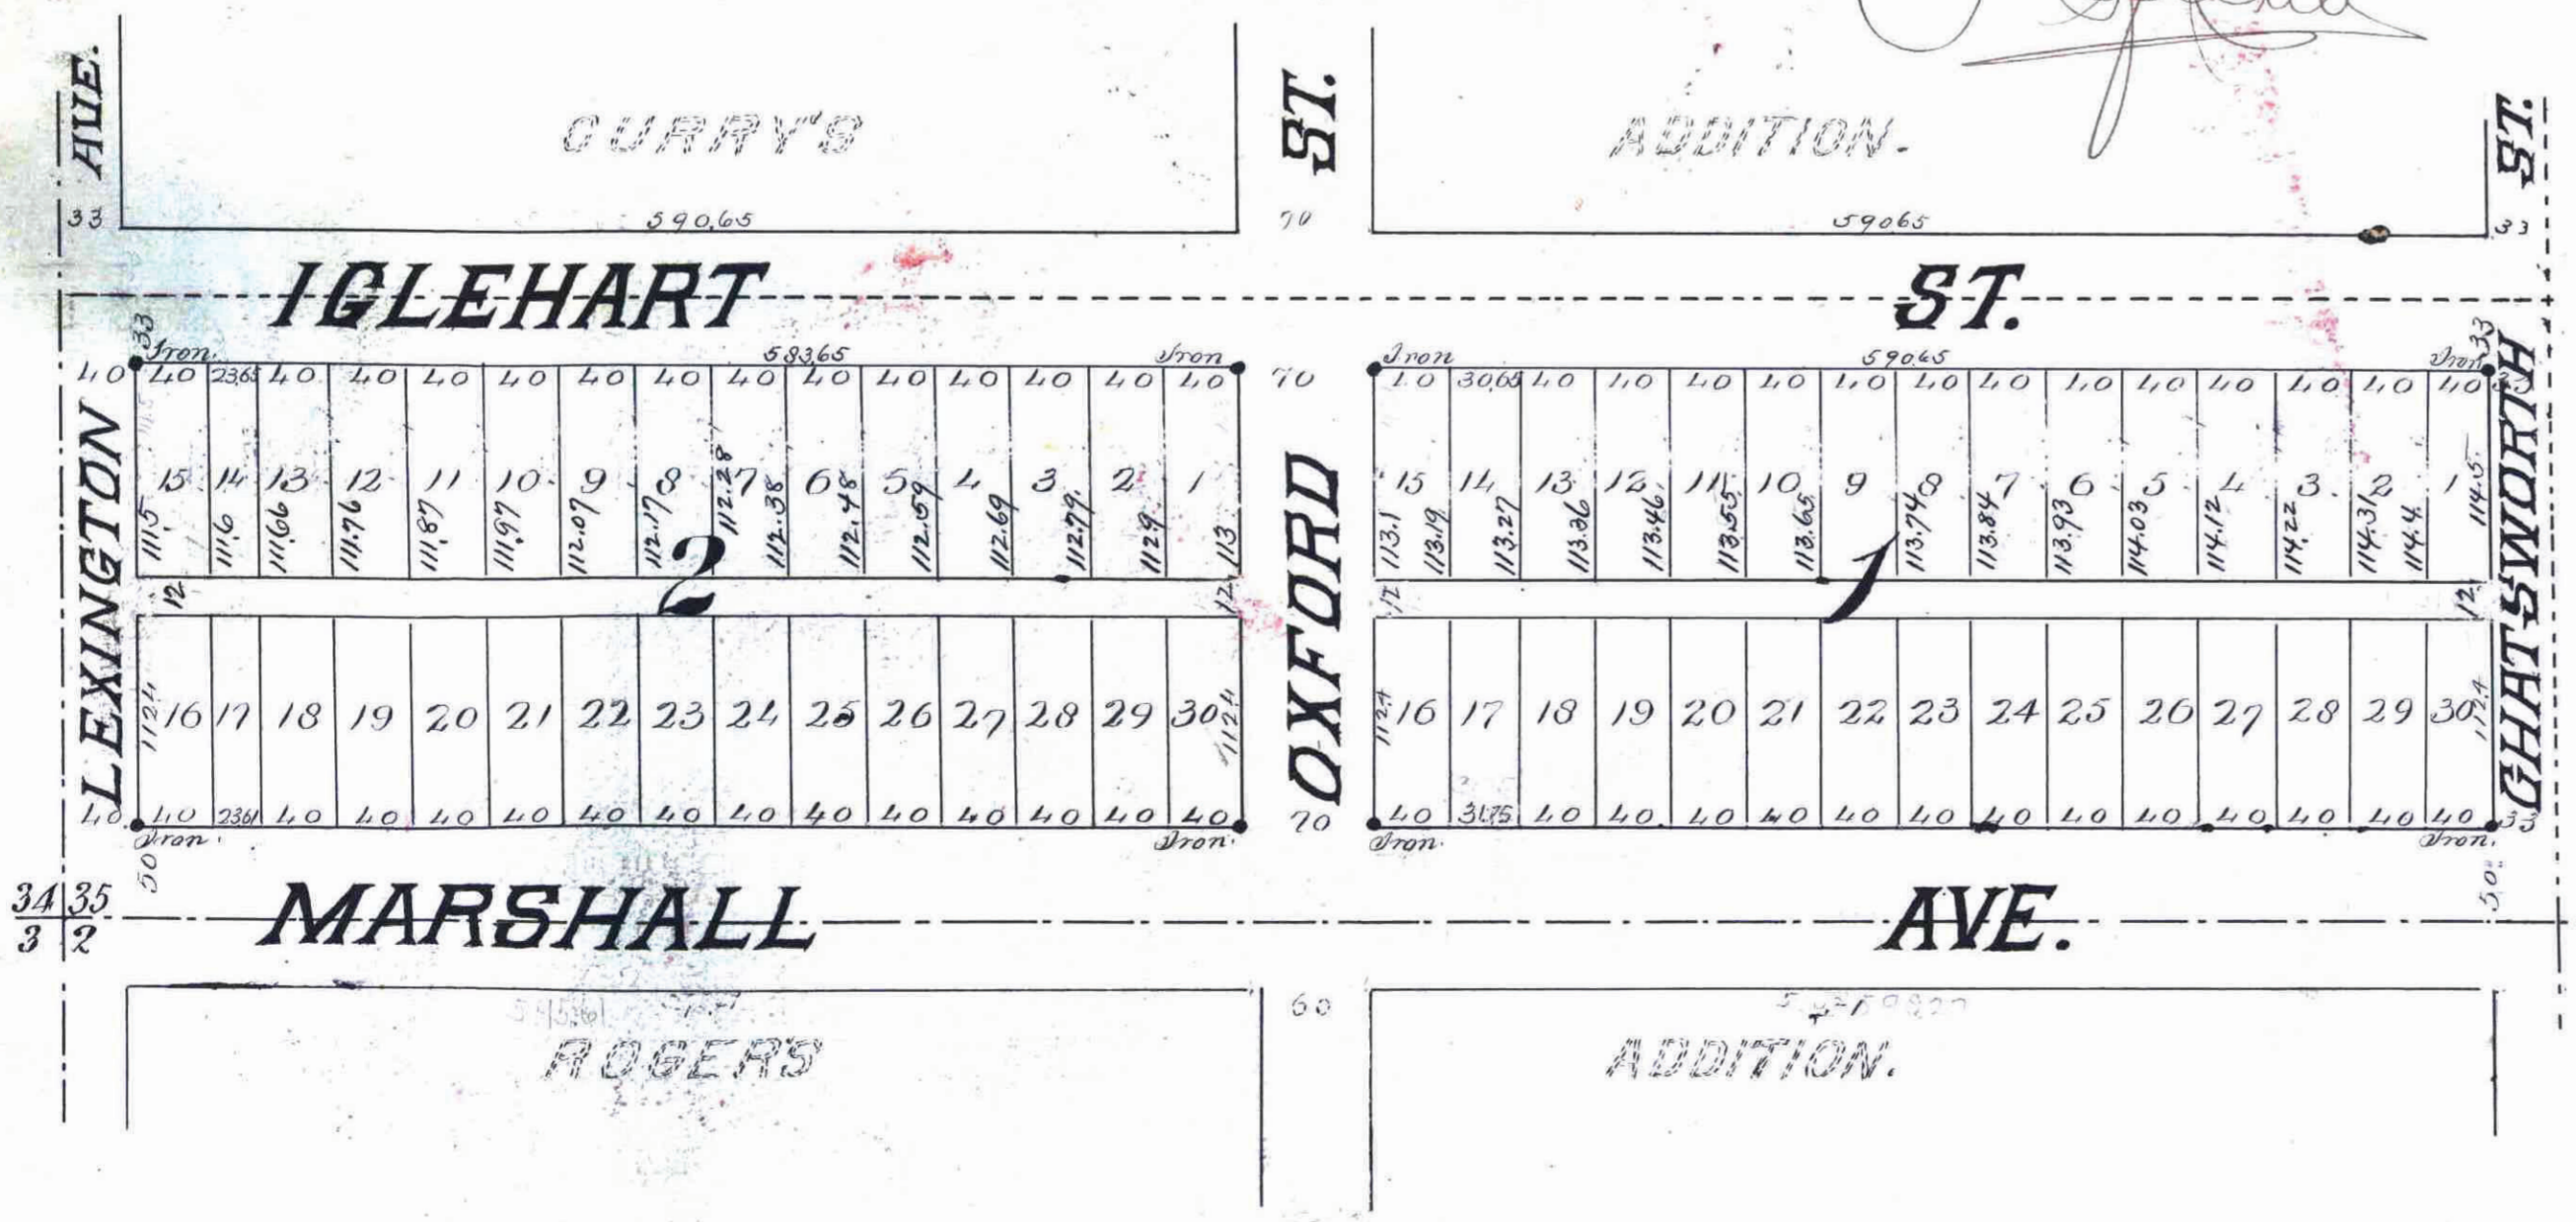

Taxes Paid and Transfer Entered
 OCT 29 1887
 M. J. [Signature]
 City Clerk

Accepted by the Common Council of the City of St. Paul on the 18th day of Oct 1887
[Signature]
 City Clerk