


(Original)

39

This plat document is an UNOFFICIAL copy of a Subdivision Plat or Registered Land Survey and is made available for information purposes only. To obtain an official copy please contact the Ramsey County Recorder's Office.


# COUCH'S REARRANGEMENT

of LOTS 5, 6 and 7 Block 5 COLLEGE PLACE  
**EAST DIVISION**

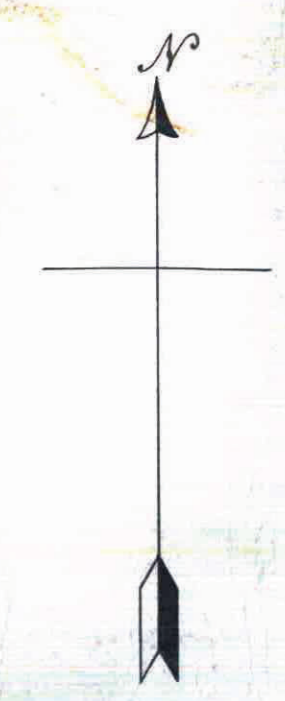

Scale: 30 feet to an inch.

STATE OF MINNESOTA, ss. 10  
County of Ramsey.  
Office of the Register of Deeds.  
This is to certify that the within instrument was filed for Record in this Office, at St. Paul, on the 12th day of Sept. A. D. 1887 at 2 o'clock P. M., and that the same was duly recorded in Book 9 of said County Register on page 10.  
By: [Signature] Register of Deeds.

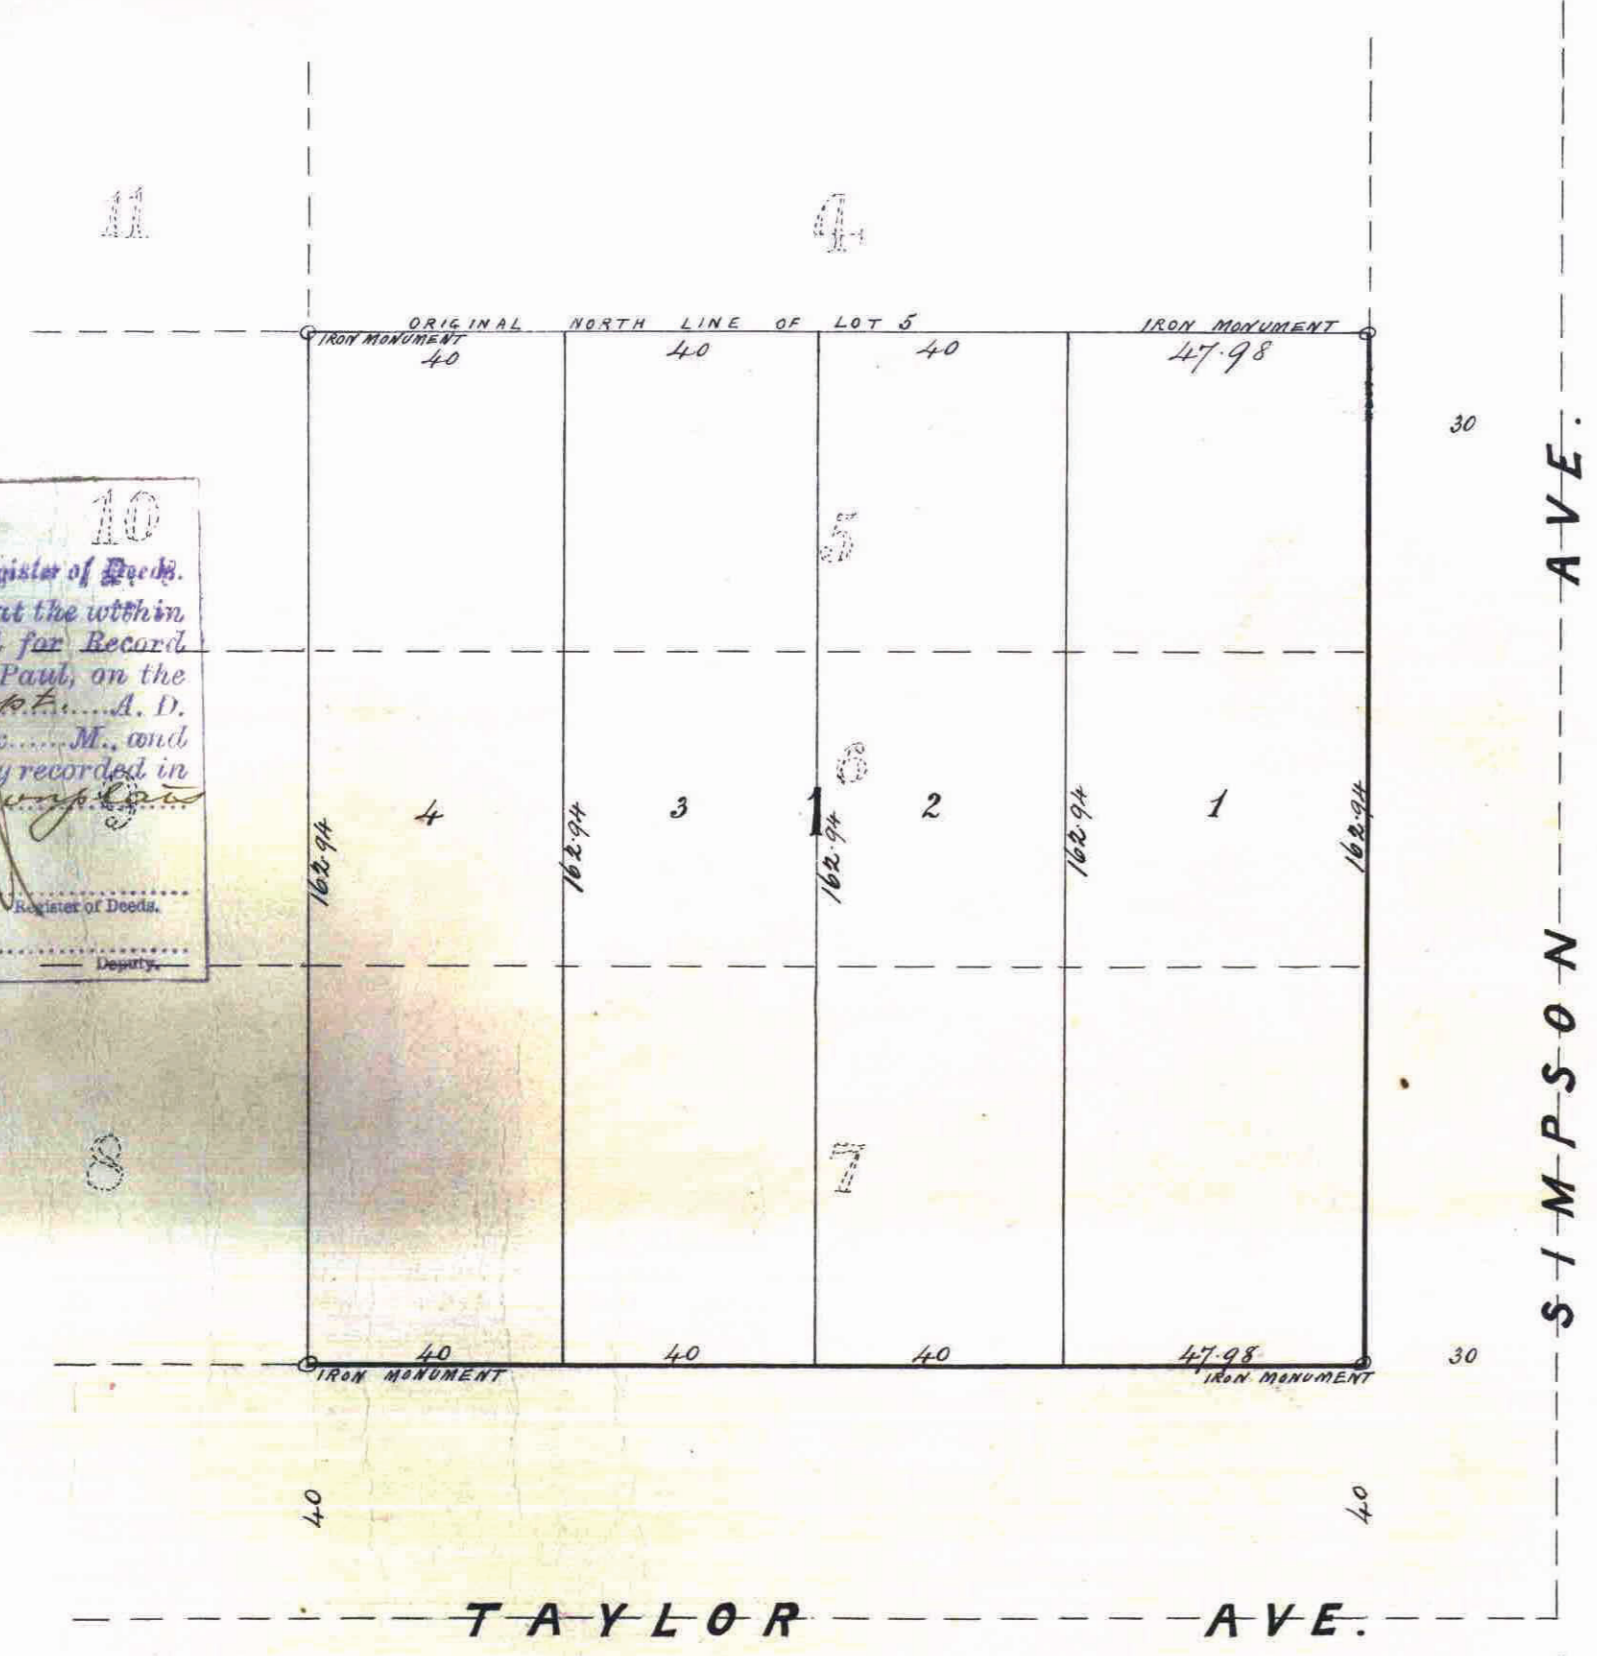

Know all men by these presents that we, George S. Couch and Nellie W. Couch his wife, owners and proprietors of the following described property situate in the County of Ramsey and State of Minnesota and described as follows to wit: Lots 5, 6 and 7 Block 5 College Place East Division, have caused the same to be rearranged and platted as "Couch's Rearrangement of Lots 5, 6 and 7 Block 5 College Place East Division" as shown on annexed plat.

Witness our hands and seals this 14<sup>th</sup> day of April A.D. 1887  
In the presence of  
John J. Kaye  
Weed Munro  
State of Minnesota } S.S.  
County of Hennepin }

George S. Couch (seal)  
Nellie W. Couch (seal)

On this 14<sup>th</sup> day of April A.D. 1887 before me personally appeared George S. Couch and Nellie W. Couch his wife, to me well known and they acknowledged that they executed the foregoing instrument as their own free act and deed.

Weed Munro,  
Notary Public  
Hennepin County, Minnesota

I hereby certify that I have rearranged and platted the property as described on this plat as "Couch's Rearrangement of Lots 5, 6 and 7 Block 5 College Place East Division" and have placed iron monuments at the corners of Block 5 as shown on this plat and the same is correct. All distances are given in feet and decimals thereof. Rearranged in April 1887.

State of Minnesota } S.S.  
County of Hennepin }

D. W. Ross,  
Civil Engineer

On this 2<sup>nd</sup> day of April A.D. 1887 before me personally appeared D. W. Ross to me well known and he acknowledged that he executed the foregoing instrument as his own free act and deed.

Fred J. Post-  
Notary Public  
Hennepin County, Minnesota.

Accepted by the Common Council of the City of St. Paul on the 6<sup>th</sup> day of Sept. 1887.  
[Signature] City Clerk.  
[Signature] Deputy

Accepted and Approved this 3<sup>rd</sup> day of September 1887.  
S. P. Johnson  
Wm. A. Donnelly  
S. A. Starkey  
L. W. Randall  
Plat-  
Commission

OFFICE OF COUNTY TREASURER, ST. PAUL, MINN.  
SEP 3 1887  
1886 TAX PAID.  
F. A. RENZ, Co. Treas.

CITY TREASURER'S OFFICE, ST. PAUL, MINN.  
SEP 9 1887  
ASSESSMENTS PAID  
[Signature] Mayor

Taxes paid & transfer Entered  
Sept. 3<sup>rd</sup> 1887  
M. F. Kari  
Co. Auditor