


# ST. PIERRE & LAWTON'S

Addition to St. Paul

Scale: 1 in. = 60 ft.

Hawley & Newell  
Civil Engineers.

**HAWLEY & NEWELL,**  
Civil Engineers and Landscape  
Architects,  
Rooms 36-37 Chamber of Commerce Building,  
ST. PAUL, MINN.

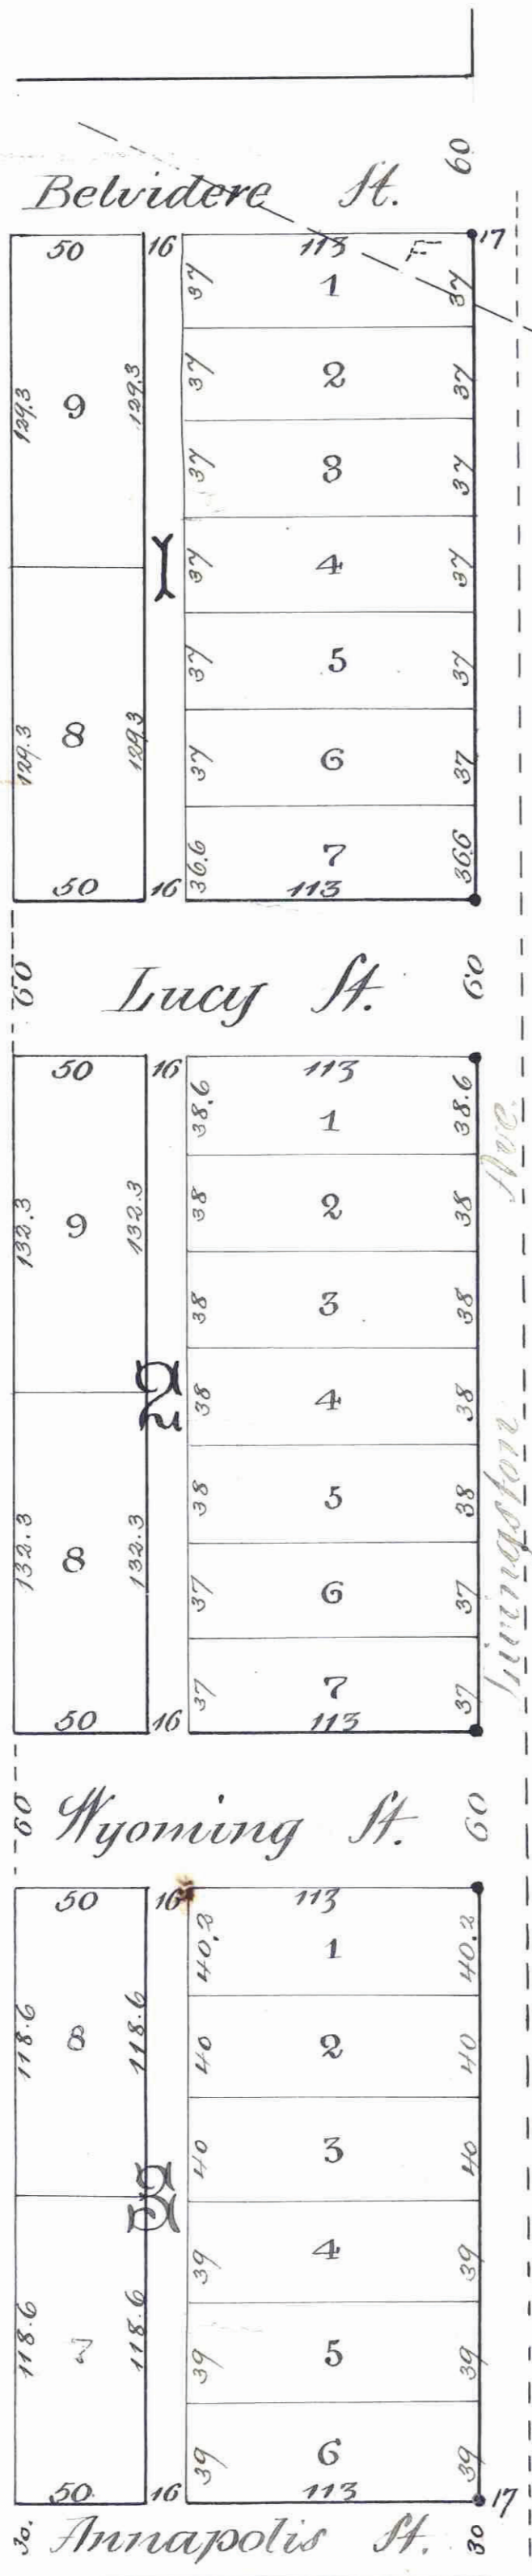

We hereby certify that we have surveyed the property as described on this map as "St. Pierre and Lawton's Addition to St. Paul" and have placed iron monuments at the corners of the block as shown hereon and the same is correct Hawley & Newell Civil Engineers.

This is to certify that Isaac St. Pierre and Alice C. St. Pierre his wife, Albert M. Lawton (Widow) owners of Block Eight (C), Belvidere's Addition to West St. Paul and that part of Block "F" of West St. Paul Proper lying South of the North line of Belvidere Street and west of the West line of Livingston Avenue, have caused the same to be surveyed and platted and hereafter known as "St. Pierre and Lawton's Addition to St. Paul" as this map shows and hereby give and dedicate to the public and for the public use forever all the Avenues, Streets, and alleys as hereon indicated. Witness our hands and seals this fourth day of June A.D. 1886.

County of Ramsey }  
State of Minnesota }  
On this fourth day of June A.D. 1886, personally came before the undersigned, W. F. Newell to me well known to be a member of the firm of Hawley & Newell to me well known and acknowledged that he executed the foregoing certificate as his own free act and deed.

In presence of  
Isaac St. Pierre seal  
Alice C. St. Pierre seal  
Albert M. Lawton seal

Ransom M. Lawton  
Notary Public  
Ramsey Co., Minn.

County of Ramsey } S.S.  
State of Minnesota }  
On this 4<sup>th</sup> day of June A.D. 1886, personally came before the undersigned, Isaac St. Pierre & Alice C. St. Pierre his wife & Albert M. Lawton, both to me well known & acknowledged that they executed the foregoing certificate as their own free act and deed.

I hereby recommend the acceptance of the within plat by the Common Council  
City Engineer

Accepted & approved this 26<sup>th</sup> day of June A.D. 1886  
S. J. Johnson  
J. A. Starke } Plat Commissioners  
M. F. Langlois  
L. W. Remick

Accepted by the Common Council of the City of St. Paul on the 27<sup>th</sup> day of November A.D. 1886.  
City Clerk

Taxes paid  
County Auditor  
Ramsey Co., Minn.

Indicates iron monuments

Assessment  
City Treasurer  
St. Paul

CITY TREASURER'S OFFICE  
ST. PAUL, MINN.  
DEC 23 1887  
ASSESSMENTS PAID

CITY TREASURER'S OFFICE  
ST. PAUL, MINN.  
DEC 21 1887  
ASSESSMENTS PAID

Taxes Paid and Transfer Entered  
DEC 24 1887  
M. F. KALEY County Auditor

STATE OF MINNESOTA, ss.  
County of Ramsey.  
Office of the Register of Deeds.  
This is to certify that the within instrument was filed for Record in this Office, at St. Paul, on the ... day of ... A. D. 1886, at ... o'clock ... M., and that the same was duly recorded in Book ... of ... page ...

This plat document is an UNOFFICIAL copy of a Subdivision Plat or Registered Land Survey and is made available for information purposes only.  
To obtain an official copy please contact the Ramsey County Recorder's Office.