


Schoch and Althen's Subdivision of Lot 5 of Homes for the Homeless

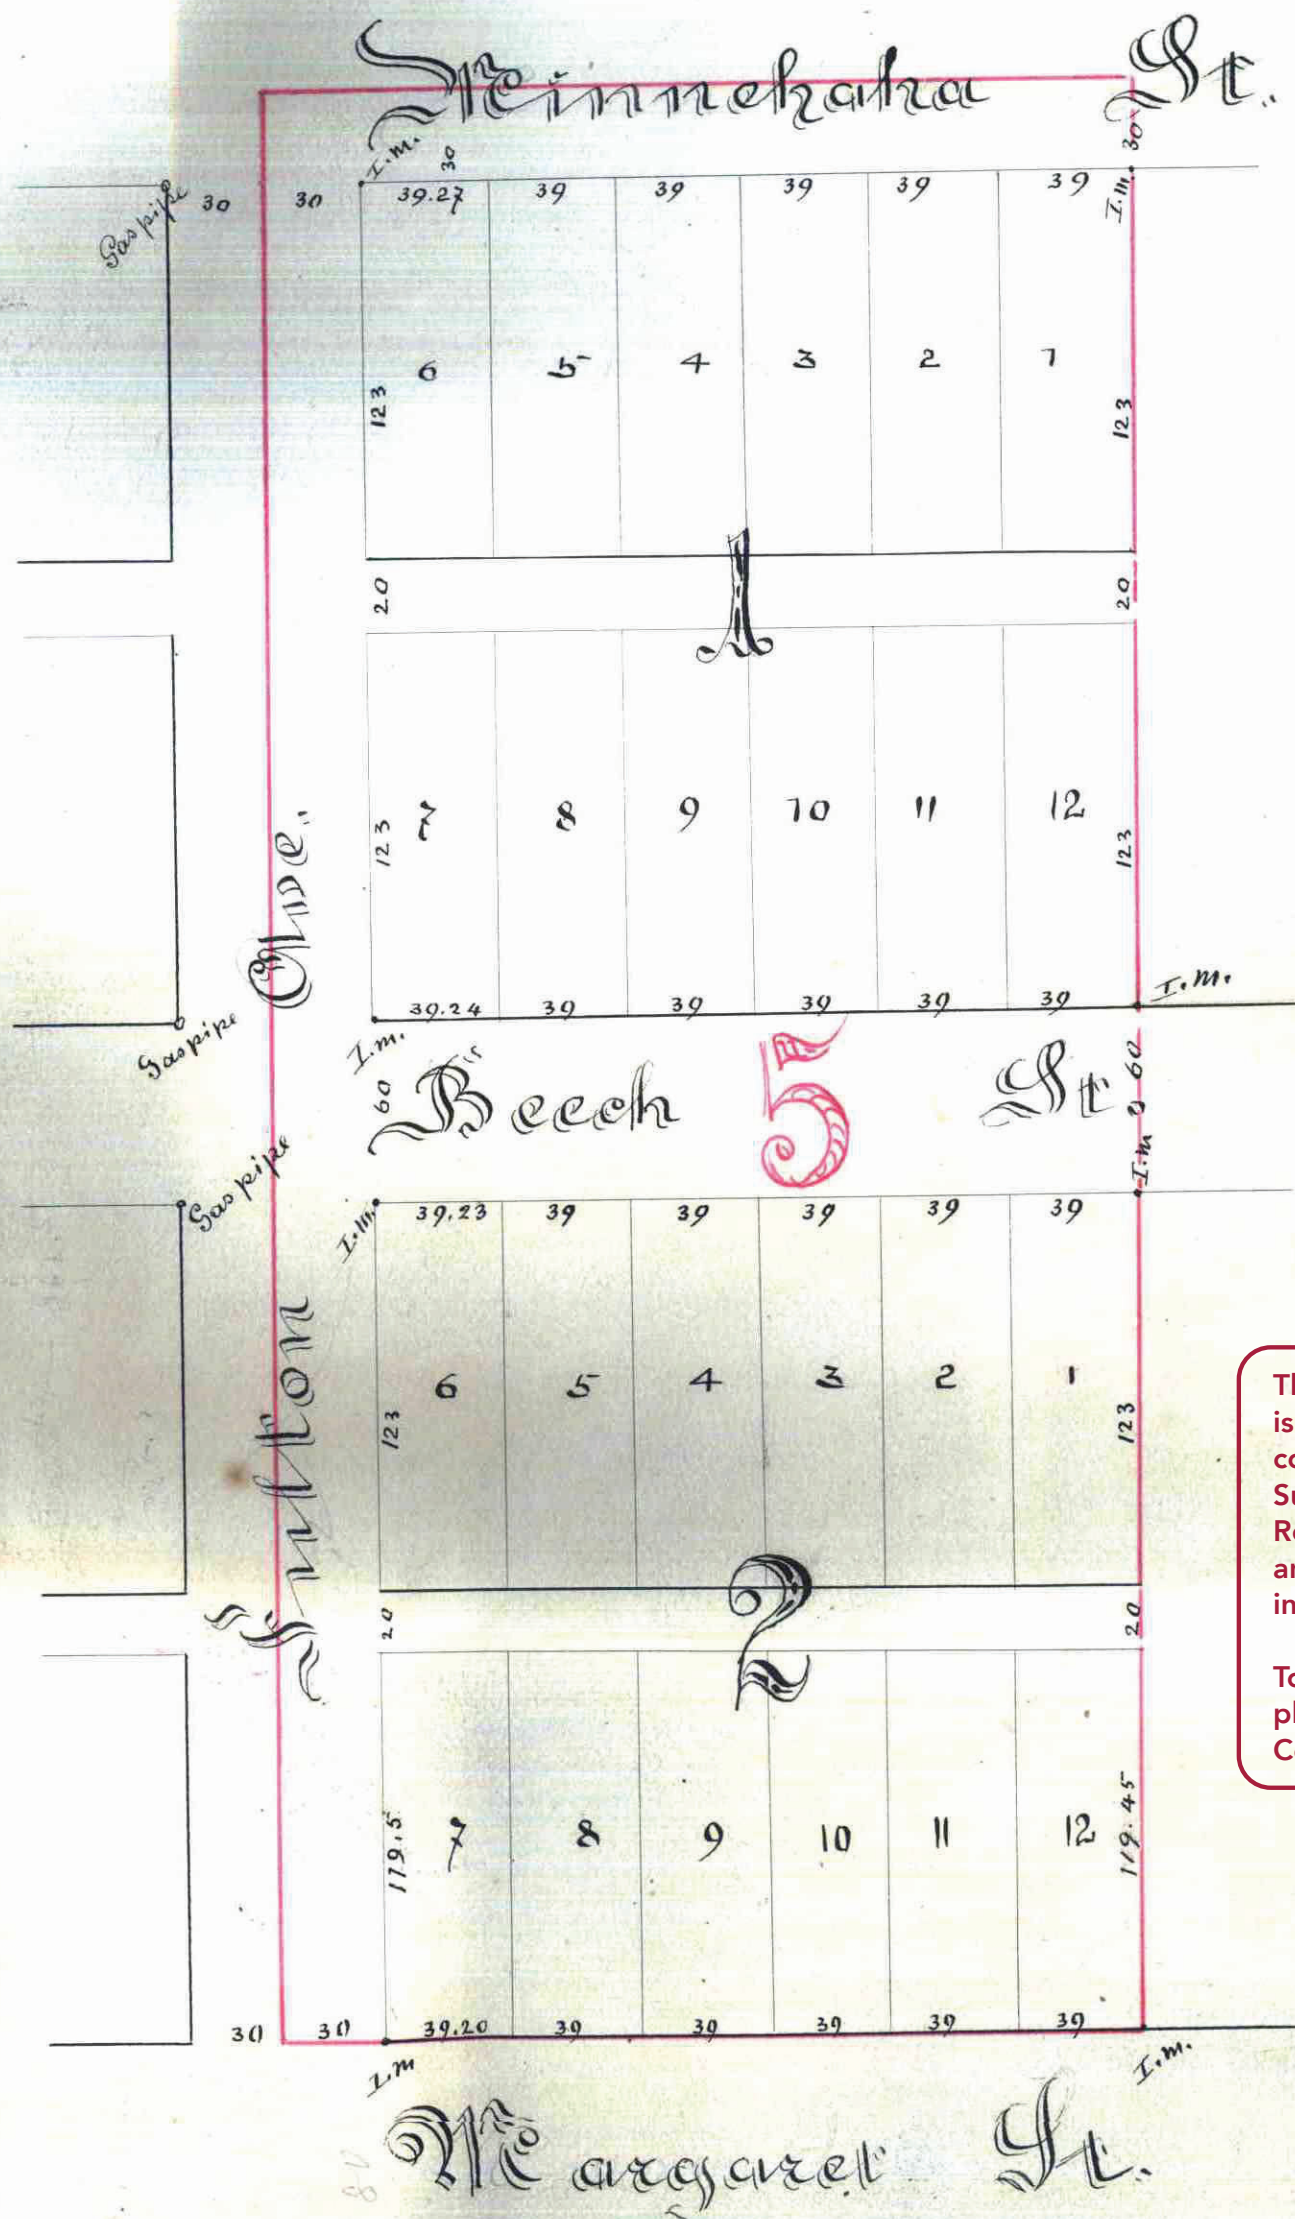

I hereby certify to having surveyed and platted the property as described on this map as Schoch's and Althen's Subdivision of Lot 5 of Homes for the Homeless and have placed iron monuments at the corners of each and every block as shown on this map, and the same is correct.

Ed. Hoerck
Surveyor.

This is to certify that, Fred Althen, Catharina Althen his wife, Andrew Schoch and Rosalie Schoch his wife, proprietors of Lot 5 of Homes for the Homeless, have caused the same to be surveyed and platted, and hereafter known as, Schoch's and Althen's Subdivision of Lot 5 of Homes for the Homeless, as shown by this plat and hereby dedicate to the public, and for the public use forever, all the streets, avenues and alleys, as herein indicated.

Witness our hands and seals, this 28th day of May 1887
 In presence of
A. Burningham
 Notary Public
 W. R. Quecarter

Andrew Schoch
Rosalie Schoch
Fred Althen
Catharina Althen

State of Minnesota }
 County of Ramsey } S. J. On this 27th day of May personally appeared before the undersigned Ed. Hoerck to me well known, and acknowledged that he executed the foregoing certificate as his own free act and deed.

A. Burningham
Notary Public,
Ramsey Co., Minn.

State of Minnesota }
 County of Ramsey } S. J. On this 28th day of May personally came before me, the undersigned, Fred Althen, Catharina Althen his wife, Andrew Schoch and Rosalie Schoch his wife, to me well known and they acknowledged that they executed the foregoing certificate for the uses and purposes therein expressed as their own free act and deed.

A. Burningham
Notary Public,
Ramsey County, Minnesota.

I hereby recommend the acceptance of the within plat by the common council.

Accepted by the common council of the city of St. Paul on the 29th day of Sept 1887

Mrs. Sanderson
City Clerk
M. J. Kain
County Auditor
 Ramsey Co. Minn.
J. J. Quinn Deputy
 City Engineer,
 St. Paul.

This plat document is an UNOFFICIAL copy of a Subdivision Plat or Registered Land Survey and is made available for information purposes only.

To obtain an official copy please contact the Ramsey County Recorder's Office.

STATE OF MINNESOTA, } ss.
 County of Ramsey.
 Office of the Register of Deeds.
 This is to certify that the within instrument was filed for Record in this Office, at St. Paul, on the 27th day of Sept. A. D. 1887 at 2:25 o'clock P. M., and that the same was duly recorded in Book 9, of Deeds, page 47.

By *[Signature]*
 Register of Deeds

Accepted and approved this 28 day of May 1887

J. P. Holson
Wm. H. Seyke
Joe Starkey
L. W. Lundin } Plat Commissioners

CITY TREASURER'S OFFICE
 ST. PAUL, MINN.,
 SEP 23 1887
 ASSESSMENTS PAID
Geo. Reis
 CITY TREAS.

OFFICE OF
 COUNTY TREASURER,
 ST. PAUL, MINN.
 AUG 8 1887
 1887 TAX PAID.
 HENZ, Co Treas.

CITY TREASURER'S OFFICE
 ST. PAUL, MINN.,
 AUG 6 1887
 ASSESSMENTS PAID
Geo. Reis
 CITY TREAS.
Geo. Mayer