


This plat document is an UNOFFICIAL copy of a Subdivision Plat or Registered Land Survey and is made available for information purposes only.

To obtain an official copy please contact the Ramsey County Recorder's Office.

10

ARUNDEL ST.

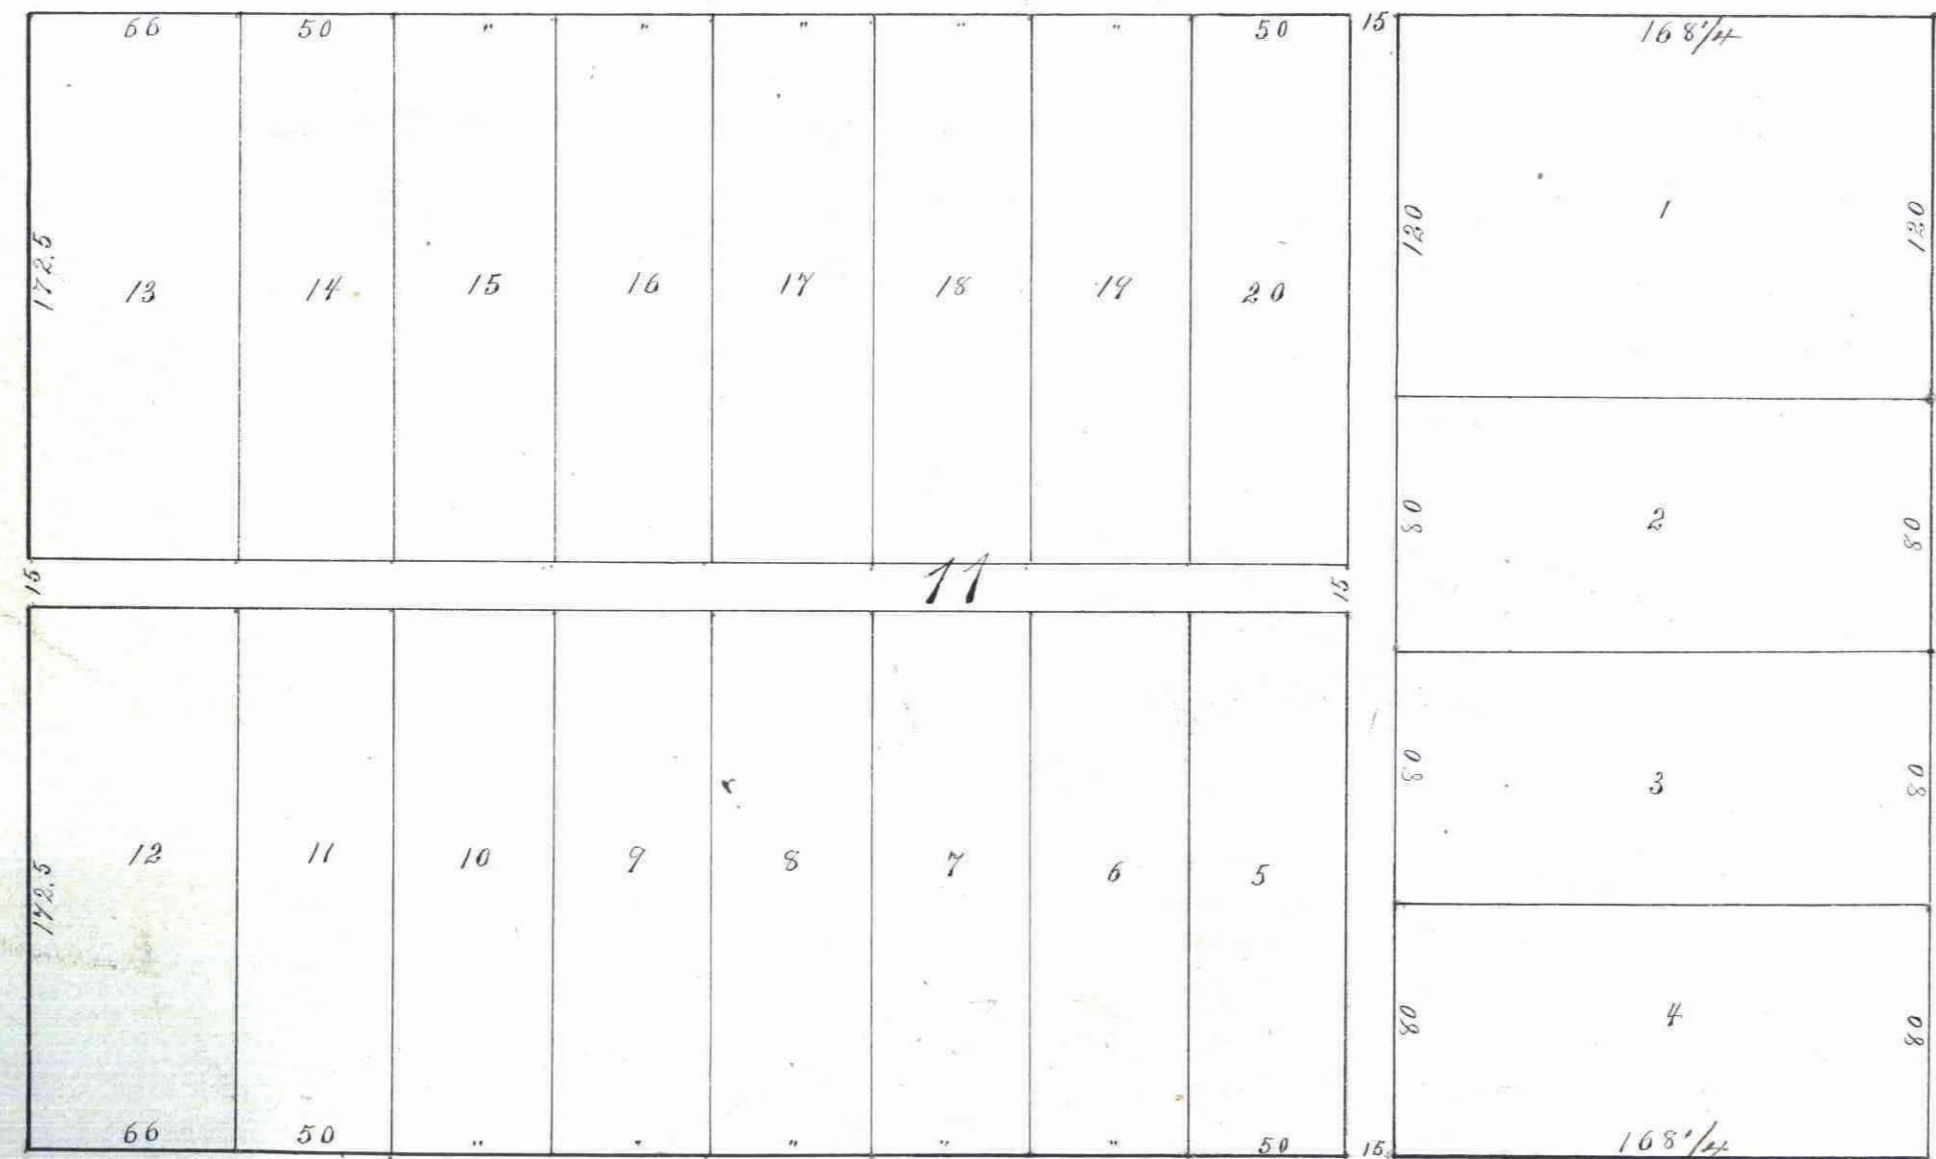

LAUREL AVE.

WESTERN AVE.

74

12
COCHARAN'S

Subd'n of and Addition to

BLOCK II

Woodland Park Addition

We the undersigned (subscribers of) Colours & subdivisions of and Addition to Block II Woodland Park Addition
do hereby certify that we have caused this plat to be published, laid out and surveyed as indicated by the within plat & we give and dedicate hereby the street and alley therein named for the use of the public.
Dated at St. Paul Minn. April the 21. A. D. 1893.

In presence of
C. E. Hitchcock, Editor, & others
Thos Cochran, J. D. Simonton, J. D. Simonton

J. D. Simonton
J. D. Simonton
J. D. Simonton

In this towny first day of April 1893 before me personally appeared Jason A. Cochran, J. D. Simonton, J. D. Simonton, J. D. Simonton, J. D. Simonton, J. D. Simonton for himself and as the attorney of J. D. Simonton and J. D. Simonton
James Butler
We signed and sealed of the foregoing written Certificate and generally acknowledged that they executed the same freely and voluntarily for the uses and purposes therein expressed, and the said J. D. Simonton, further acknowledges that he executed the same as the act and deed of the said J. D. Simonton for the uses and purposes therein expressed

Thos Cochran
Notary Public
Ramsey County Minn

Office of Register of Deeds
Ramsey Co. Minn.
I hereby certify that the within plat was filed in this Office for record on the 22nd day of April A. D. 1893 at 11.20 o'clock P. M. and was duly recorded in book 18 of Town plats on page 18.
J. M. Mings
Register of Deeds

Office of Auditor Ramsey Co. Minn.
St. Paul. April 22. 1893

John P. Chisler
County Auditor
per J. Lee Davis
Reply

I certify that this is a correct Plat of "Cocharan's Subd'n of and Addition to Block II Woodland Park Addition"
D. H. Costen Esq Engineer

75
I shall Miss April 11 1893