

This plat document is an UNOFFICIAL copy of a Subdivision Plat or Registered Land Survey and is made available for information purposes only.



To obtain an official copy please contact the Ramsey County Recorder's Office.

State of New Jersey ss On this 4 day of July 1887 before me a Notary Public in and for said County and State personally appeared George L. Raymond to me well known to be the same person described in and who executed the dedication to this Plat and he acknowledged that he executed the same as his free act and deed.

Notary Public in and for Mercer County, New Jersey.

I hereby certify to having surveyed and platted the property as described on this map as Subdivision of Block 48 St Anthony Park, and have placed iron monuments at corners of Blocks, lots and tangent points as shown on this map by small red circles, and the same is correct George Marsh Surveyor

State of Minnesota } County of Ramsey } On this twenty ninth day of July A.D. 1887 personally appeared before the undersigned, George Marsh to me well known, and acknowledged that he executed the foregoing certificate as his own free act and deed Notary Public Ramsey Co Minn

SUB-DIVISION BLOCK 48 ST ANTHONY PARK

Scale 1 inch = 40 Feet.

This is to certify that the St Anthony Park Company a corporation organized and existing under and by virtue of the laws of the State of Minnesota Henry W. Brewster and Florence A. Brewster his wife

proprietors of block 48 St. Anthony Park and George L. Raymond mortgagee have caused the same to be surveyed and subdivided and platted, and hereafter known as Subdivision Block 48 St Anthony Park, as shown by this plat, and hereby dedicate to the public, and for the public use forever the alley as herein indicated

Witness our hands and seals this 24th day of July A.D. 1887

In presence of W.W. Clark D.G. Budworth

Notary Public

St Anthony Park Co by Charles Pratt as per agreement

Geo. S. Raymond Henry W. Brewster Florence A. Brewster

State of Minnesota } County of Ramsey } On this 10th day of August A.D. 1887 personally appeared before the undersigned,

Henry W. Brewster and Florence A. Brewster, to me well known, and they acknowledged that they executed the foregoing certificate as their own free act and deed

Notary Public Minneapolis County Minn

State of Minnesota } ss On this 30th day of July 1887 personally appeared before me County Auditor } Charles N. Pratt and Amos Blake to me well known and being first duly sworn they said that the said Charles N. Pratt is the President and Amos Blake is the Secretary of the St Anthony Park Company, that the seal herein affixed is the Corporate Seal of said Company, that this plat was signed and sealed by them in behalf of said Company by authority of its Board of directors, and the said Charles N. Pratt and Amos Blake acknowledged that they executed said Plat and the dedication thereon as their free act and deed of said Company

Notary Public in and for Hennepin County, Minnesota

Accepted and approved this 2nd day of January A.D. 1888

Plat Commissioners City Engineer

Accepted by the common council of the city of St Paul on this Seventh day of February A.D. 1888



City Clerk

Taxes

County Auditor Ramsey County Minn

City Treasurer St. Paul

STATE OF MINNESOTA, ss. County of Ramsey, Office of the Register of Deeds. This is to certify that the within instrument was filed for Record in this Office, at St. Paul, on the 24th day of July A.D. 1887 at 10 o'clock A.M., and that the same was duly recorded in Book of Deeds of Ramsey County page 29.

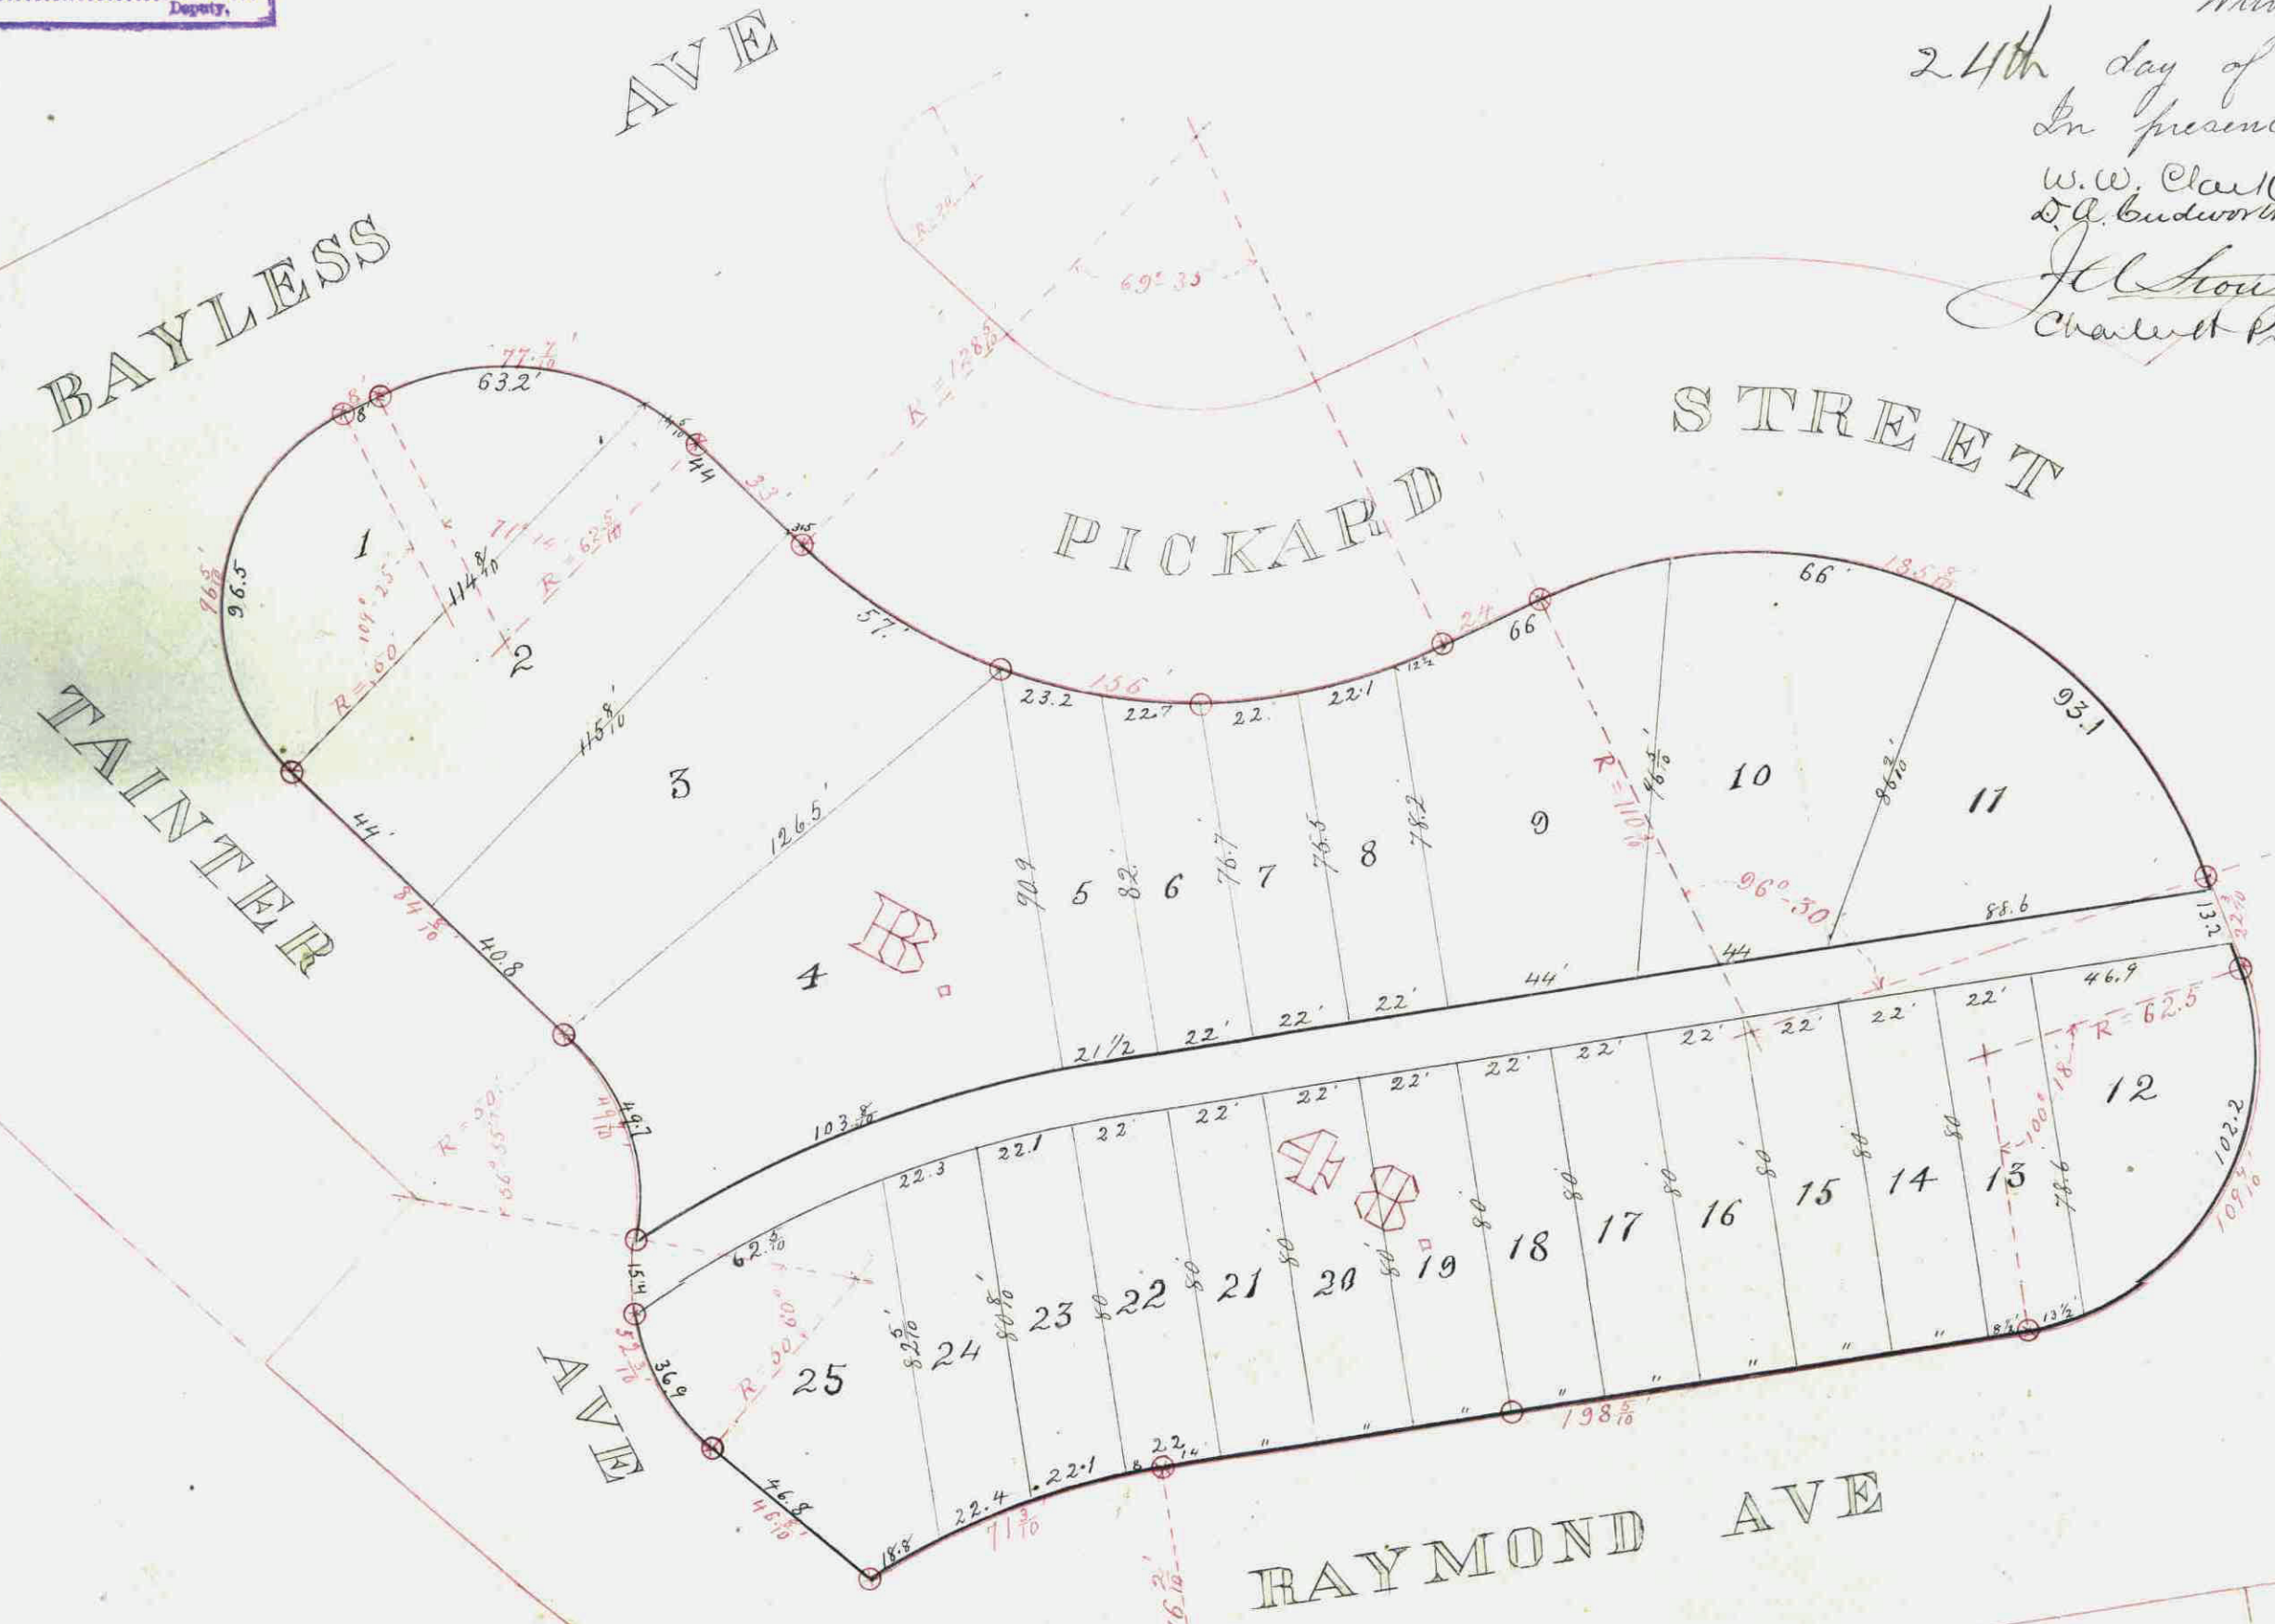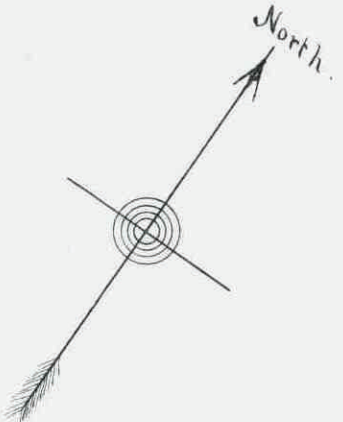

Taxes Paid and Treasurer Entered FEB 24 1888 M. F. KALN, County Auditor

CITY TREASURER'S OFFICE ST. PAUL, MINN. JAN 28 1888 ASSESSMENTS PAID

OFFICE OF COUNTY TREASURER, ST. PAUL, MINN. FEB 24 1888 1887 TAX PAID. F. A. RENZ, Co. Treas.