

5.

This plat document is an UNOFFICIAL copy of a Subdivision Plat or Registered Land Survey and is made available for information purposes only.



To obtain an official copy please contact the Ramsey County Recorder's Office.

LIFTON GROVE

RAMSEY CO: MINN:

— THIRD PLAT —

SCALE: ONE INCH = 50 FEET
● INDICATES IRON MONUMENTS

WORLEY & MACKNIGHT:
- Civil Engineers & Draughtsmen -
- 58 Chamber of Commerce Building -

This is to certify that Egbert G. Handy, bachelor, proprietor of the SE 1/4 of the NW 1/4 of the NE 1/4 of Section 20, Township 29, Range 22 West of the Principal Meridian, State of Minnesota, has caused the same to be surveyed and platted, and hereafter known as Lifton Grove, Third Plat, as shown by this plat, and hereby dedicates to the public, and for the public use forever, all the streets, avenues and alleys as hereon indicated. Witness my hand and seal, this first day of August, A. D. 1887.

In presence of
Caterby & Jones Egbert G. Handy, seal
H. B. Coyle

State of Minnesota }
County of Ramsey } ss: On this first day of August
A. D. 1887, before me personally appeared, Egbert G.
Handy, bachelor, to me well known to be the person
described in, and who executed the foregoing certi-
ficate, and he acknowledged the same as his own
free act and deed.

Caterby & Jones
Notary Public,
Ramsey Co., Minn.

CITY TREASURER'S OFFICE
ST. PAUL, MINN.
AUG 5 1887
ASSESSMENTS PAID
Geo. Reiss
CITY TREAS.


We hereby certify to having surveyed and plat-
ted the property as described on this map, as
"Lifton Grove, Third Plat," and have placed iron
monuments at the corners of each and every block
as shown on this map, and that the same is correct.

Worley & Macknight
Civil Engineers.

State of Minnesota }
County of Ramsey } ss: On this second day of
August, A. D. 1887, before me personally ap-
peared George B. Worley, to me well known to be
a member of the firm of Worley & Macknight, and
he acknowledged that he executed the foregoing
certificate in the name of, and as the free act
and deed of said firm.

Caterby & Jones
Notary Public,
Ramsey Co., Minn.

STATE OF MINNESOTA, ss.
County of Ramsey, ss.
Office of the Register of Deeds.
This is to certify that the within
instrument was filed for Record
in this Office, at St. Paul, on the
... day of ... A. D.
1887 at ... P. M., and
that the same was duly recorded in
Book ... of ...
page ...

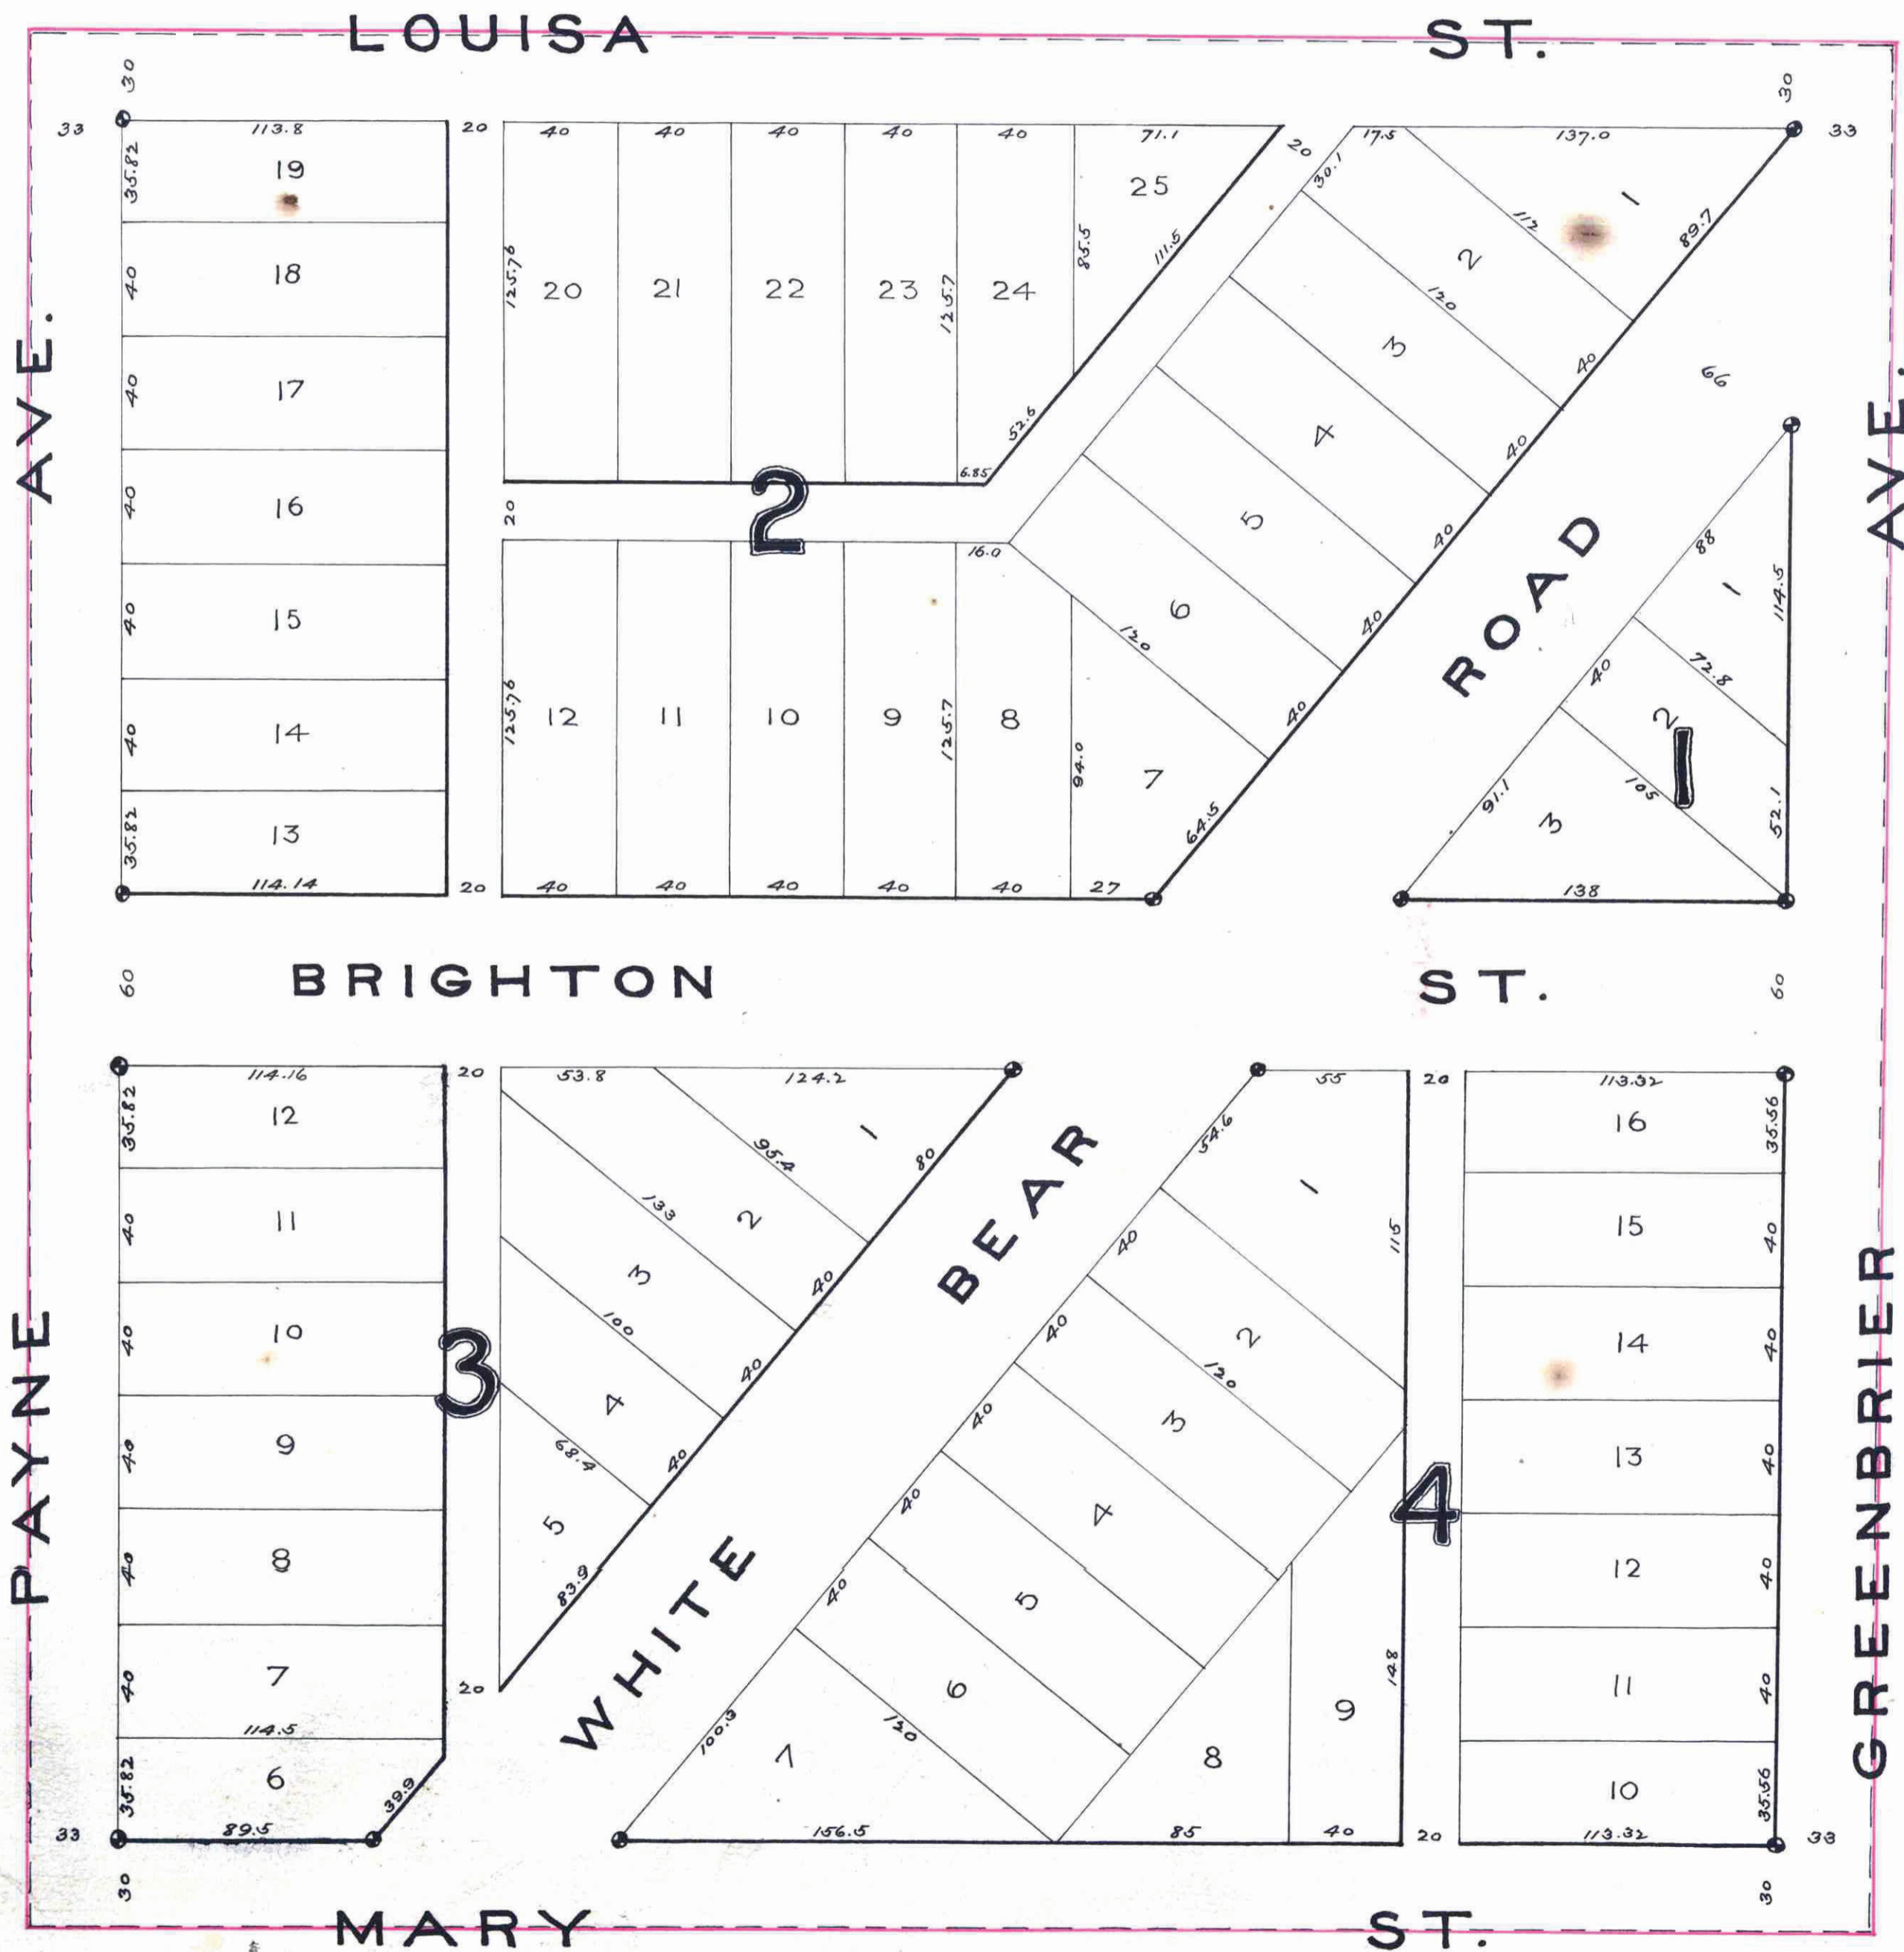

Taxes paid Aug 4 1887
W. J. Rau
County Auditor, Ramsey Co.,
Per *C. H. Harrow*

Assessments
City Treasurer, St. Paul.

Accepted and approved this Second day of
August, A. D. 1887.

L. J. Johnson
W. J. Starkey
L. J. Johnson } Plat Commissioners.

I hereby recommend the acceptance of the
within plat by the Common Council.

City Engineer, St. Paul.

Accepted by the Common Council of the
City of St. Paul, on the second day of
August, A. D. 1887.

W. J. Starkey
City Clerk, St. Paul.

OFFICE OF
COUNTY TREASURER,
ST. PAUL, MINN.
AUG 9 1887
1886 TAX PAID.
F. A. RENZ, Co. Treas.