


10  
73

This plat document is an UNOFFICIAL copy of a Subdivision Plat or Registered Land Survey and is made available for information purposes only.  
To obtain an official copy please contact the Ramsey County Recorder's Office.

# LEE HALL'S RE-ARRANGEMENT OF LOTS 12 AND 13 BLOCK 13 MACALESTER PARK

SCALE 40 FT = 1 INCH

STATE OF MINNESOTA, ss.  
County of Ramsey,  
Office of the Register of Deeds.  
This is to certify that the copy of instrument was filed for Record in this Office at St. Paul, on the 22 day of Aug. 1887 at 9<sup>45</sup> A.M. and that the same was duly recorded in Book 2 of Subdivided page 73.  
By: *J. J. McBarrow*

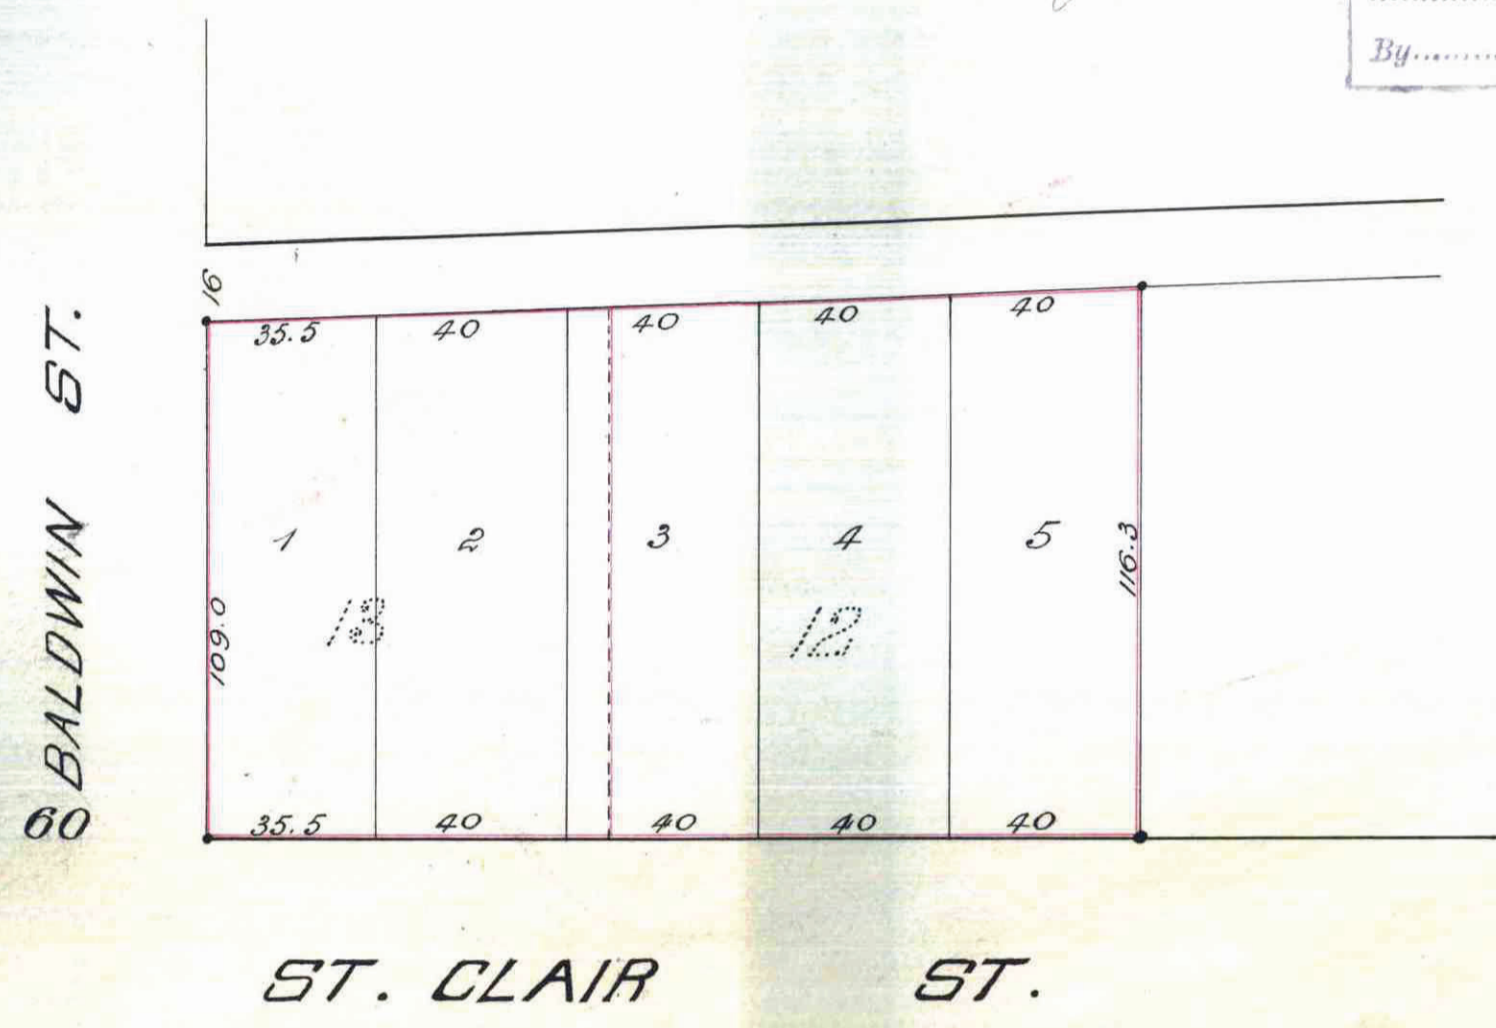

3  
CITY TREASURER'S OFFICE  
ST. PAUL, MINN.  
AUG 13 1887  
PAYMENTS PAID  
BY *J. J. McBarrow*

I hereby certify to having surveyed and plotted the property as described on this map as Lee Hall's Re-arrangement of lots 12 and 13 Block 13 Macalester park and have placed iron monuments at the corners as shown on this plat and the same is correct.  
J. J. McBarrow

State of Minnesota } J. J.  
County of Ramsey }  
On this 14<sup>th</sup> day of May 1887 personally came before me the undersigned J. J. McBarrow to me well known and acknowledged that he executed the foregoing certificate as his own free act and deed

J. J. Starkey  
Notary public  
Ramsey County Minn.

This is to certify that Lee Hall, <sup>his wife</sup> Alice R. Hall, P. G. Reynolds, Annie Reynolds his wife proprietors of lots 12 and 13 block 13 Macalester park have caused the same to be subdivided and plotted and hereafter known as Lee Hall's Re-arrangement of lots 12 and 13 blk 13 Macalester park as shown by this plat.

Witness our hands and seals this 17<sup>th</sup> day of May 1887  
In presence of  
Lee Hall Seal  
Alice R. Hall Seal  
Peter G. Reynolds Seal  
Henry Martin  
Charles Seissel

State of Minnesota } J. J. Smith Reynolds Seal  
County of Ramsey }

On this 31<sup>st</sup> day of May 1887 personally came before me the undersigned <sup>Lee Hall and Alice R. Hall his wife</sup> Peter G. Reynolds and Annie Reynolds his wife to me well known and they acknowledged that they executed the foregoing certificate as their own free act and deed

Henry Martin  
Notary public  
Ramsey County Minnesota

Accepted by the common council of the City of St. Paul on the 16<sup>th</sup> day of Aug 1887  
Charles Seissel  
City Clerk

Accepted and approved this 13<sup>th</sup> day of Aug. 1887  
G. P. Tolson } Plat commissioners  
Wm A. Knudlyke }  
J. J. Starkey }  
L. W. Knudsen }

Taxes Paid August 20. 1887.  
M. J. Kain  
County Auditor  
Ramsey County Minn.  
J. J. Kain  
deput

Assessments  
City Treasurer  
St. Paul

OFFICE OF  
COUNTY TREASURER,  
ST. PAUL, MINN.  
AUG 13 1887  
1886 TAX PAID  
F. A. RENZ, Co.

