

# JOSEPH R. WEIDE'S

## Fifth Addition To

# ST. PAUL.

37

I hereby certify to having surveyed and platted the property as described on this map as Joseph R. Weide's 5th Addition to St. Paul and have placed iron monuments at the corners of each and every block as shown on this map, and the same is correct.

H. S. Phillips  
Surveyor

State of Minnesota } ss. On this 5th day of September, A.D. 1887, personally appeared  
County of Ramsey } before me the undersigned H. S. Phillips, to me well known, and acknowledged that he  
executed the foregoing certificate as his own free act and deed.


Walter H. Allen  
Notary Public  
Ramsey Co. Minn.

This is to certify that Joseph R. Weide and Nellie M. Weide, his wife, proprietors of that piece of land bounded and lying as follows, Beginning at a point on the 1/2 line, 327.8 feet west of the SE corner of the SE 1/4 of the NW 1/4 of Sec. 35, T. 29. N. R. 23. W. 2. Range 23, West, running thence N. 330.83 feet, thence N. 655.6 feet, thence S. 331.14 feet to the 1/2 line, thence E. 491.7 feet, thence S. 661.8 feet, thence E. 164.3 feet, thence N. 661.66 feet to the point of beginning, have caused the same to be surveyed and platted, and hereafter known as Joseph R. Weide's 5th Addition to St. Paul, as shown by this plat and hereby dedicate to the public and for the public use forever, all the streets and alleys, as herein indicated.

Witness our hands and seals, this 5th day of September 1887

In presence of  
Martha B. Bruggemann,  
E. P. Wilgus,

Joseph R. Weide  
Nellie M. Weide

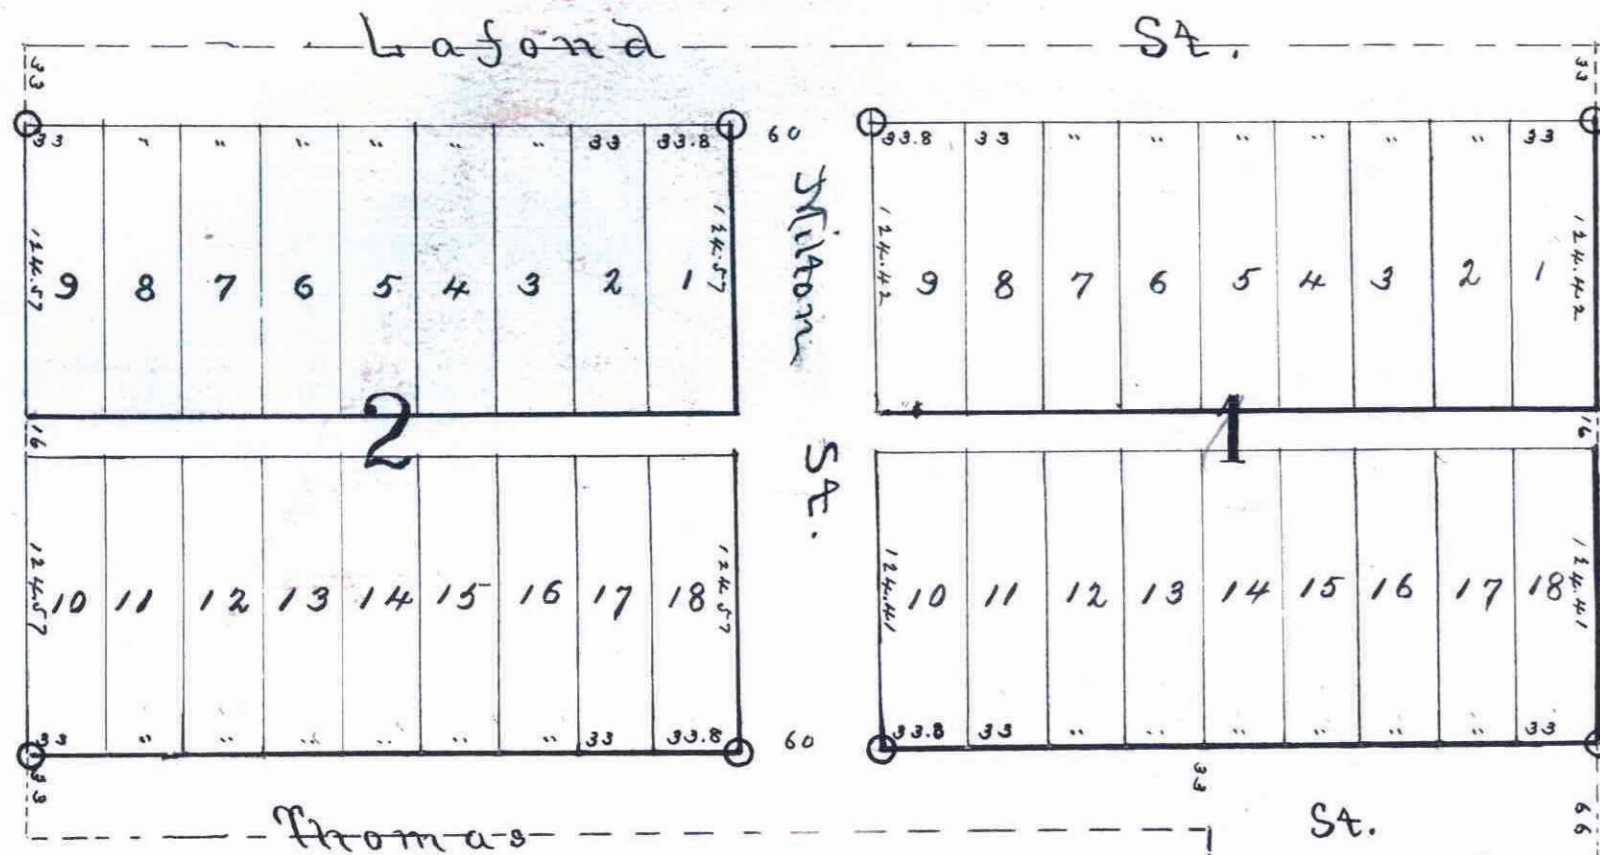

This plat document is an UNOFFICIAL copy of a Subdivision Plat or Registered Land Survey and is made available for information purposes only.


To obtain an official copy please contact the Ramsey County Recorder's Office.

State of Minnesota } ss. On this 5th day of September, A.D. 1887, personally came before me,  
County of Ramsey } the undersigned, Jos. R. Weide and Nellie M. Weide, his wife, to me well known and who  
acknowledged that they executed the foregoing certificate for the uses and purposes therein expressed.

Edmund P. Wilgus  
Notary Public  
Ramsey Co., Minn.

Accepted and approved this 5th day of Sept 1887.

W. C. Johnson  
J. A. Starkey  
L. W. Lundquist } Plat Commissioners

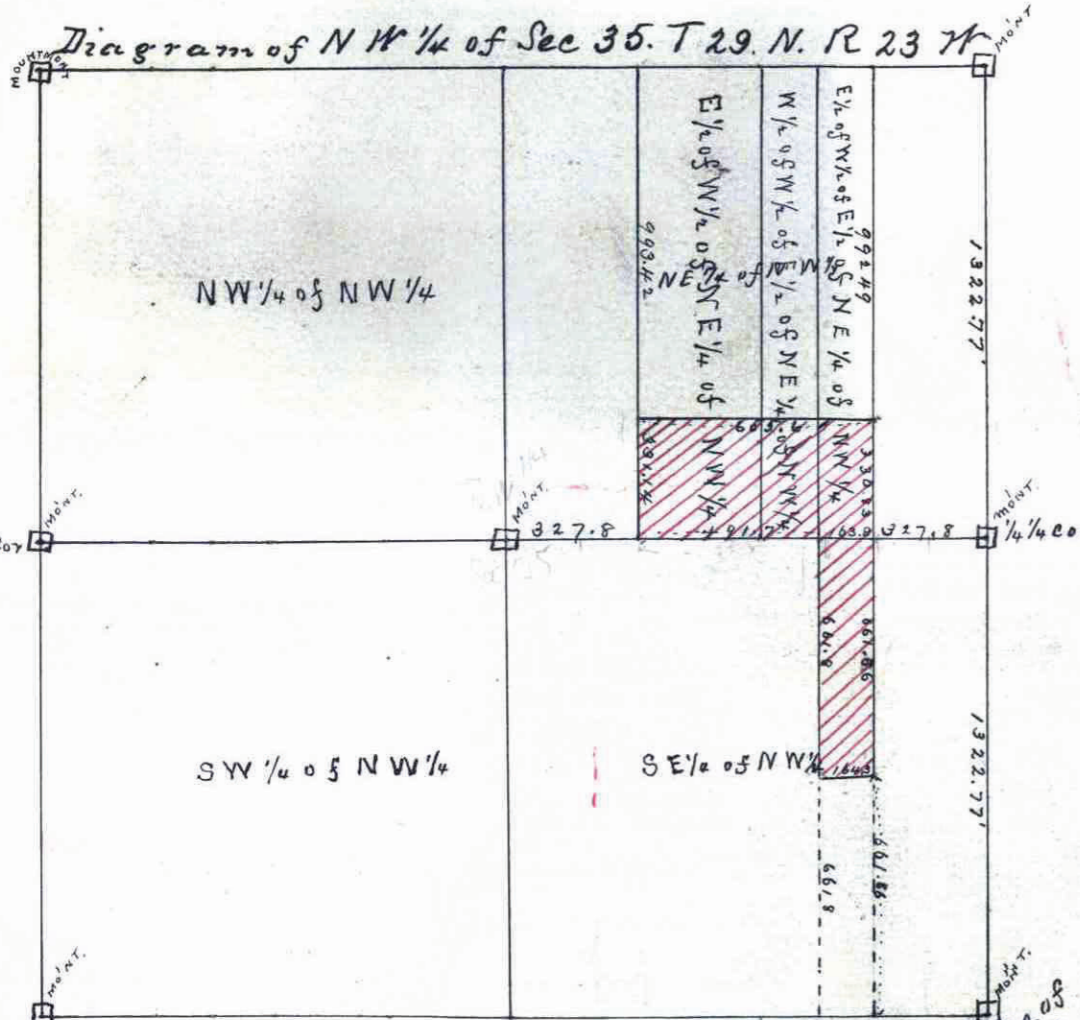

The above diagram shows the property intended to be conveyed in the certificate of ownership and dedication.

STATE OF MINNESOTA, }  
County of Ramsey, }  
Office of the Register of Deeds.  
This is to certify that the within instrument was filed for Record in this Office, at St. Paul, on the 12th day of Sept. A. D. 1887 at 12 o'clock M., and that the same was duly recorded in Book 9 of Town Plats page 73.

CITY TREASURER'S OFFICE  
ST. PAUL, MINN.  
SEP 9 1887  
Jes. Ross  
Mayer

Accepted by the Common Council of the City of St. Paul on the 6th day of Sept 1887.  
H. W. Anderson  
City Clerk.  
Survey Deputy

Taxes Paid and Transfer Entered  
SEP 10 1887  
M. F. KILGUS, Auditor  
Per Harroun  
Deputy