

JOS. R. WEIDE'S

FOURTH ADDITION

To

ST. PAUL.

I hereby certify to having surveyed and platted the property as described on this map as Jos. R. Weide's Fourth Addition to St. Paul, and have placed iron monuments at the corners of each and every block as shown on this map, and the same is correct.

H. S. Phillips
Surveyor

State of Minnesota }
County of Ramsey } On this 16th day of August A.D. 1887, personally appeared before the undersigned, H. S. Phillips to me well known, and acknowledged that he executed the foregoing certificate as his own free act and deed.

H. S. Phillips
Notary Public
Ramsey Co., Minn.

This is to certify that, Joseph R. Weide and Nellie M. Weide, his wife, proprietors of the SW¹/₄ of the NW¹/₄ of the NW¹/₄ of the NE¹/₄ of the NW¹/₄ of the SW¹/₄ of the NW¹/₄ of the NE¹/₄ of Section 29, Town 29, Range 22, West of the 4th Principal Meridian, have caused the same to be surveyed and platted, and hereafter known as, Jos. R. Weide's 4th Addition to St. Paul as shown by this plat and hereby dedicate to the public, and for the public use forever, all the street and alleys as herein indicated. Witness our hands and seals, this 16th day of August 1887.

Joseph R. Weide Seal
Nellie M. Weide Seal


In presence of
Winnie Weide
A. G. Warner

State of Minnesota }
County of Ramsey } On this 16th day of August A.D. 1887, personally came before me, the undersigned, Jos. R. Weide and Nellie M. Weide his wife to me well known and who acknowledged that they executed the foregoing certificate for the uses and purposes therein expressed.

A. G. Warner
Notary Public
Ramsey Co., Minn.

Accepted and approved this 16th day of August A.D. 1887.

S. P. Tolson
J. P. Starkey
Low Kinnison Plat Commissioners

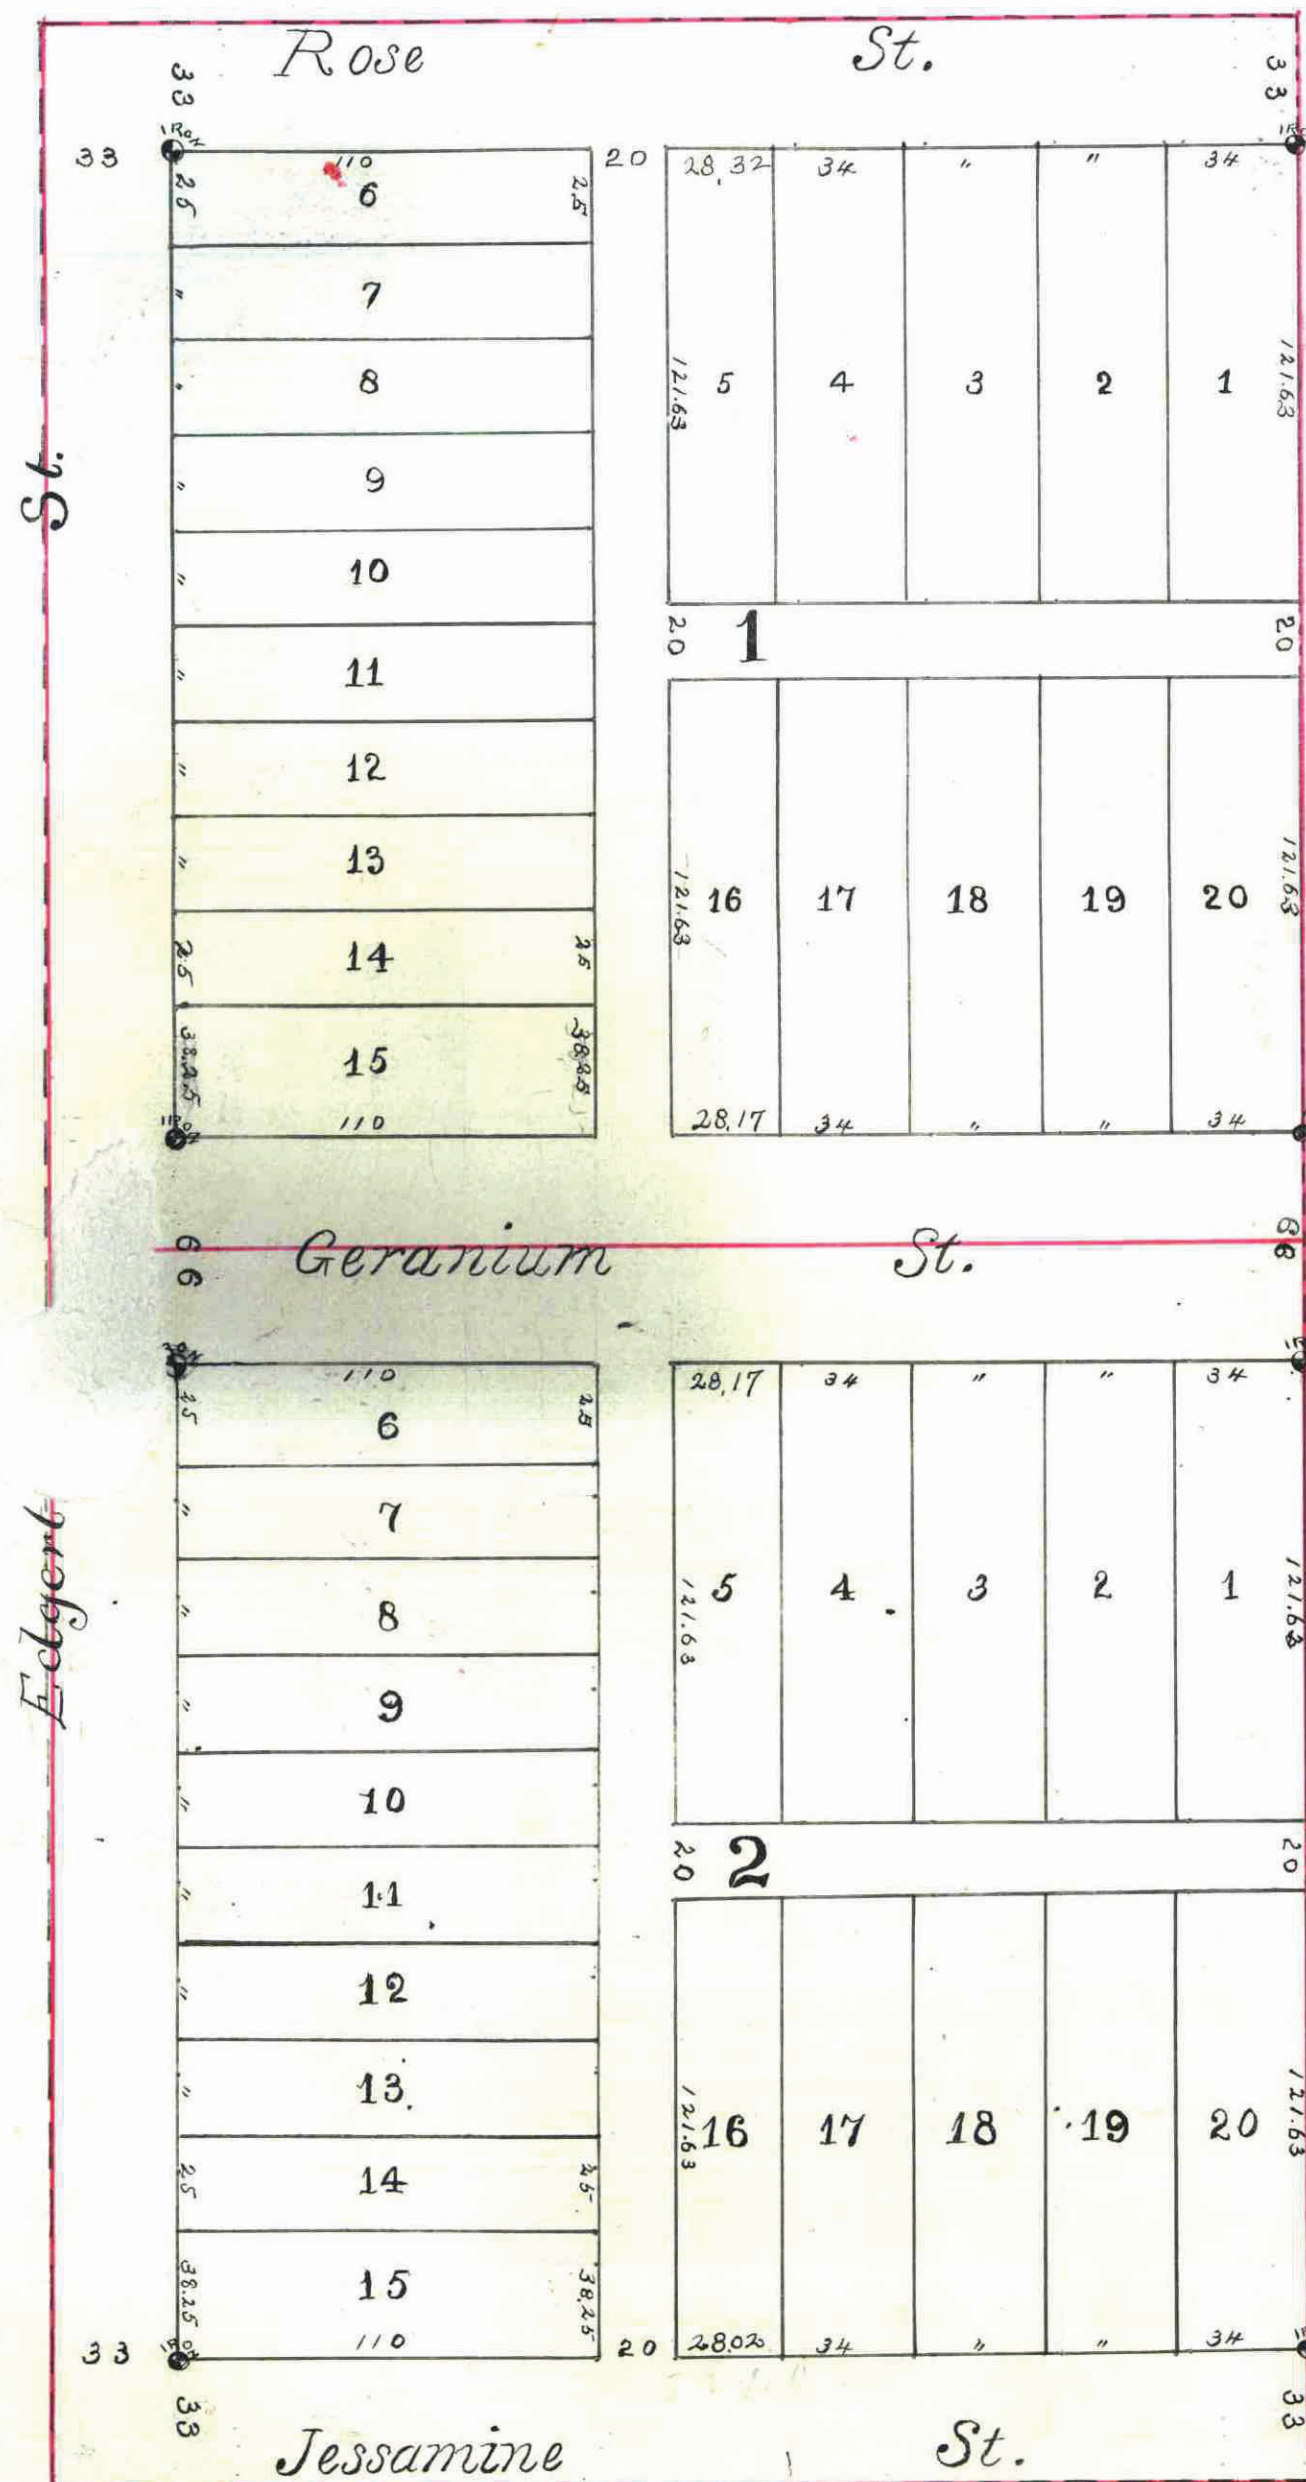

STATE OF MINNESOTA, ss.
County of Ramsey.
Office of the Register of Deeds.
This is to certify that the within instrument was filed for Record in this Office, at St. Paul, on the 16th day of August A.D. 1887 at 12 o'clock P.M. and that the same was duly recorded in Book 9 of said County Plat page 21.
By H. S. Phillips Register of Deeds.

This plat document is an UNOFFICIAL copy of a Subdivision Plat or Registered Land Survey and is made available for information purposes only.
To obtain an official copy please contact the Ramsey County Recorder's Office.

Taxes Paid and Transfer Enticed
SEP 10 1887
M. F. KAIN, County Auditor.
Per Narrow Deputy

COUNTY TREASURER
SEP 10 1887
1886 TAX PAID
P. J. ...

CITY TREASURER'S OFFICE
ST. PAUL, MINN.
AUG 16 1887
Geo. ...
Aibel

Accepted by the Common Council of the City of St. Paul on the 16th day of August 1887.
... City Clerk