

# WOLTER'S SUBDIVISION

OF LOT 51

## LAKE COMO VILLAS

INDICATES IRON MONUMENT

40 FT 1 INCH

FOWBLE & FITZ,  
LAND SURVEYORS,  
ROOM 87 UNION BLOCK, COR. 4TH & CEDAR STS.,  
ST. PAUL, MINN.

12

We hereby certify to having surveyed and platted the property as described on this map as "WOLTER'S SUBDIVISION of Lot 51 Lake Como Villas" and have placed iron monuments at the corners of each and every block as shown on this map and the same is correct.

J. Milton Fowble  
J. Henry Fitz  
Surveyors.

State of Minnesota }  
County of Ramsey }  
On this 20th day of August A.D. 1887 before me personally appeared J. Milton Fowble and J. Henry Fitz to me known to be the persons described in and who executed the foregoing instrument and acknowledged that they executed the same as their free act and deed.

William C. Brown  
Notary Public, Ramsey Co., Minn.

This is to certify that John H. Wolterstorff and Caroline Wolterstorff his wife proprietors of Lot 51 Lake Como Villas have caused the same to be surveyed and platted and hereafter known as "WOLTER'S SUBDIVISION of Lot 51 Lake Como Villas" as shown by this plat, and hereby dedicate to the public, for the public use forever, all the streets, avenues and alleys as herein indicated.

In presence of  
Sher. Dazup,  
Richard L. Orsey }  
State of Minnesota }  
County of Ramsey }

John H. Wolterstorff  
Caroline Wolterstorff

On this 22nd day of August A.D. 1887 before me personally appeared John H. Wolterstorff and Caroline Wolterstorff his wife to me known to be the persons described in and who executed the foregoing instrument and acknowledged that they executed the same as their free act and deed.


Richard L. Orsey  
Notary Public, Ramsey Co., Minn.

Accepted and approved this 20th day of August 1887

S. P. Holcomb  
D. J. Startley  
and L. M. ... } Plat Commissioners

Accepted by the Common Council of the City of St. Paul on the 16th day of August 1887.

Thomas Prudenquist  
City Clerk.  
Taxes paid August 20, 1887.  
J. M. ...  
County Auditor, Ramsey Co., Minn.  
Deputy

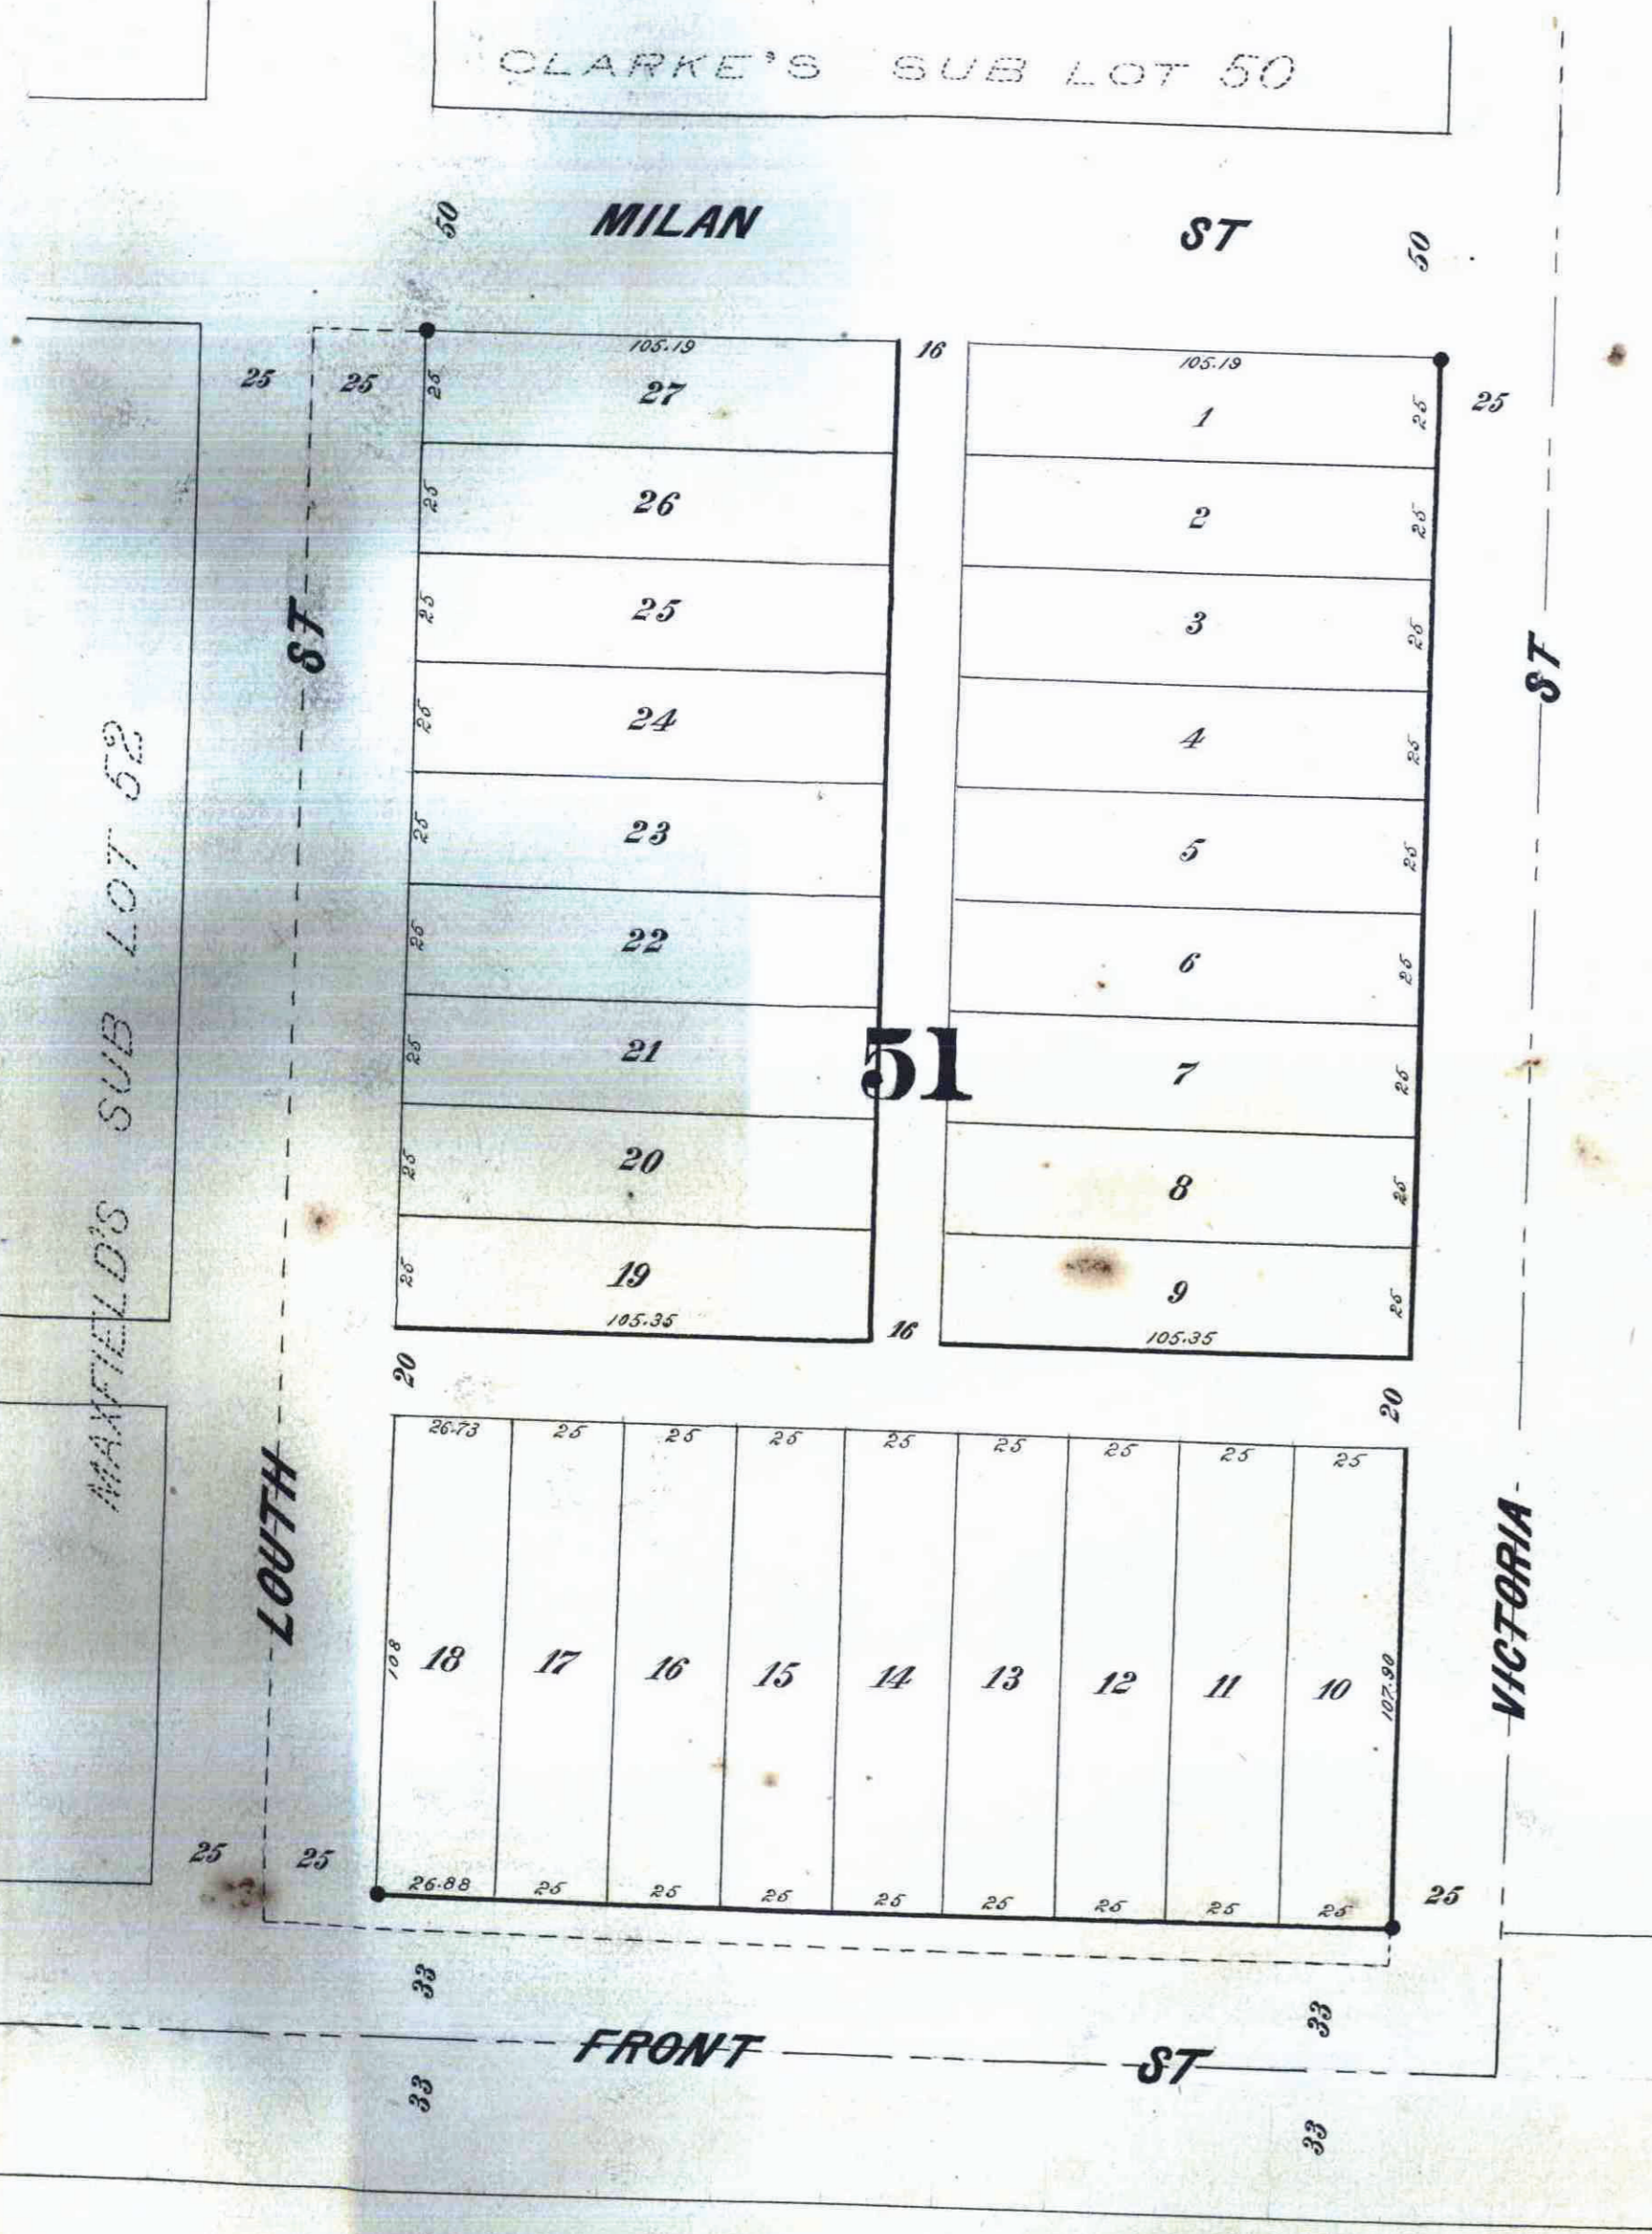

This plat document is an UNOFFICIAL copy of a Subdivision Plat or Registered Land Survey and is made available for information purposes only. To obtain an official copy please contact the Ramsey County Recorder's Office.

CITY TREASURER'S OFFICE  
ST. PAUL, MINN.  
AUG 4 1887  
ASSESSMENTS PAID  
Geo. Ren  
City Treas.

STATE OF MINNESOTA, ss.  
County of Ramsey, ss.  
Office of the Register of Deeds.  
This is to certify that the within instrument was filed for Record in this Office, at St. Paul, on the 22nd day of August A.D. 1887, at 2 o'clock P.M., and that the same was recorded in Book 7 of ... page 72.

OFFICE OF COUNTY TREASURER, ST. PAUL, MINN.  
AUG 4 1887  
1886 TAX PAID.  
F. A. RENZ, Co. Treas.