


9

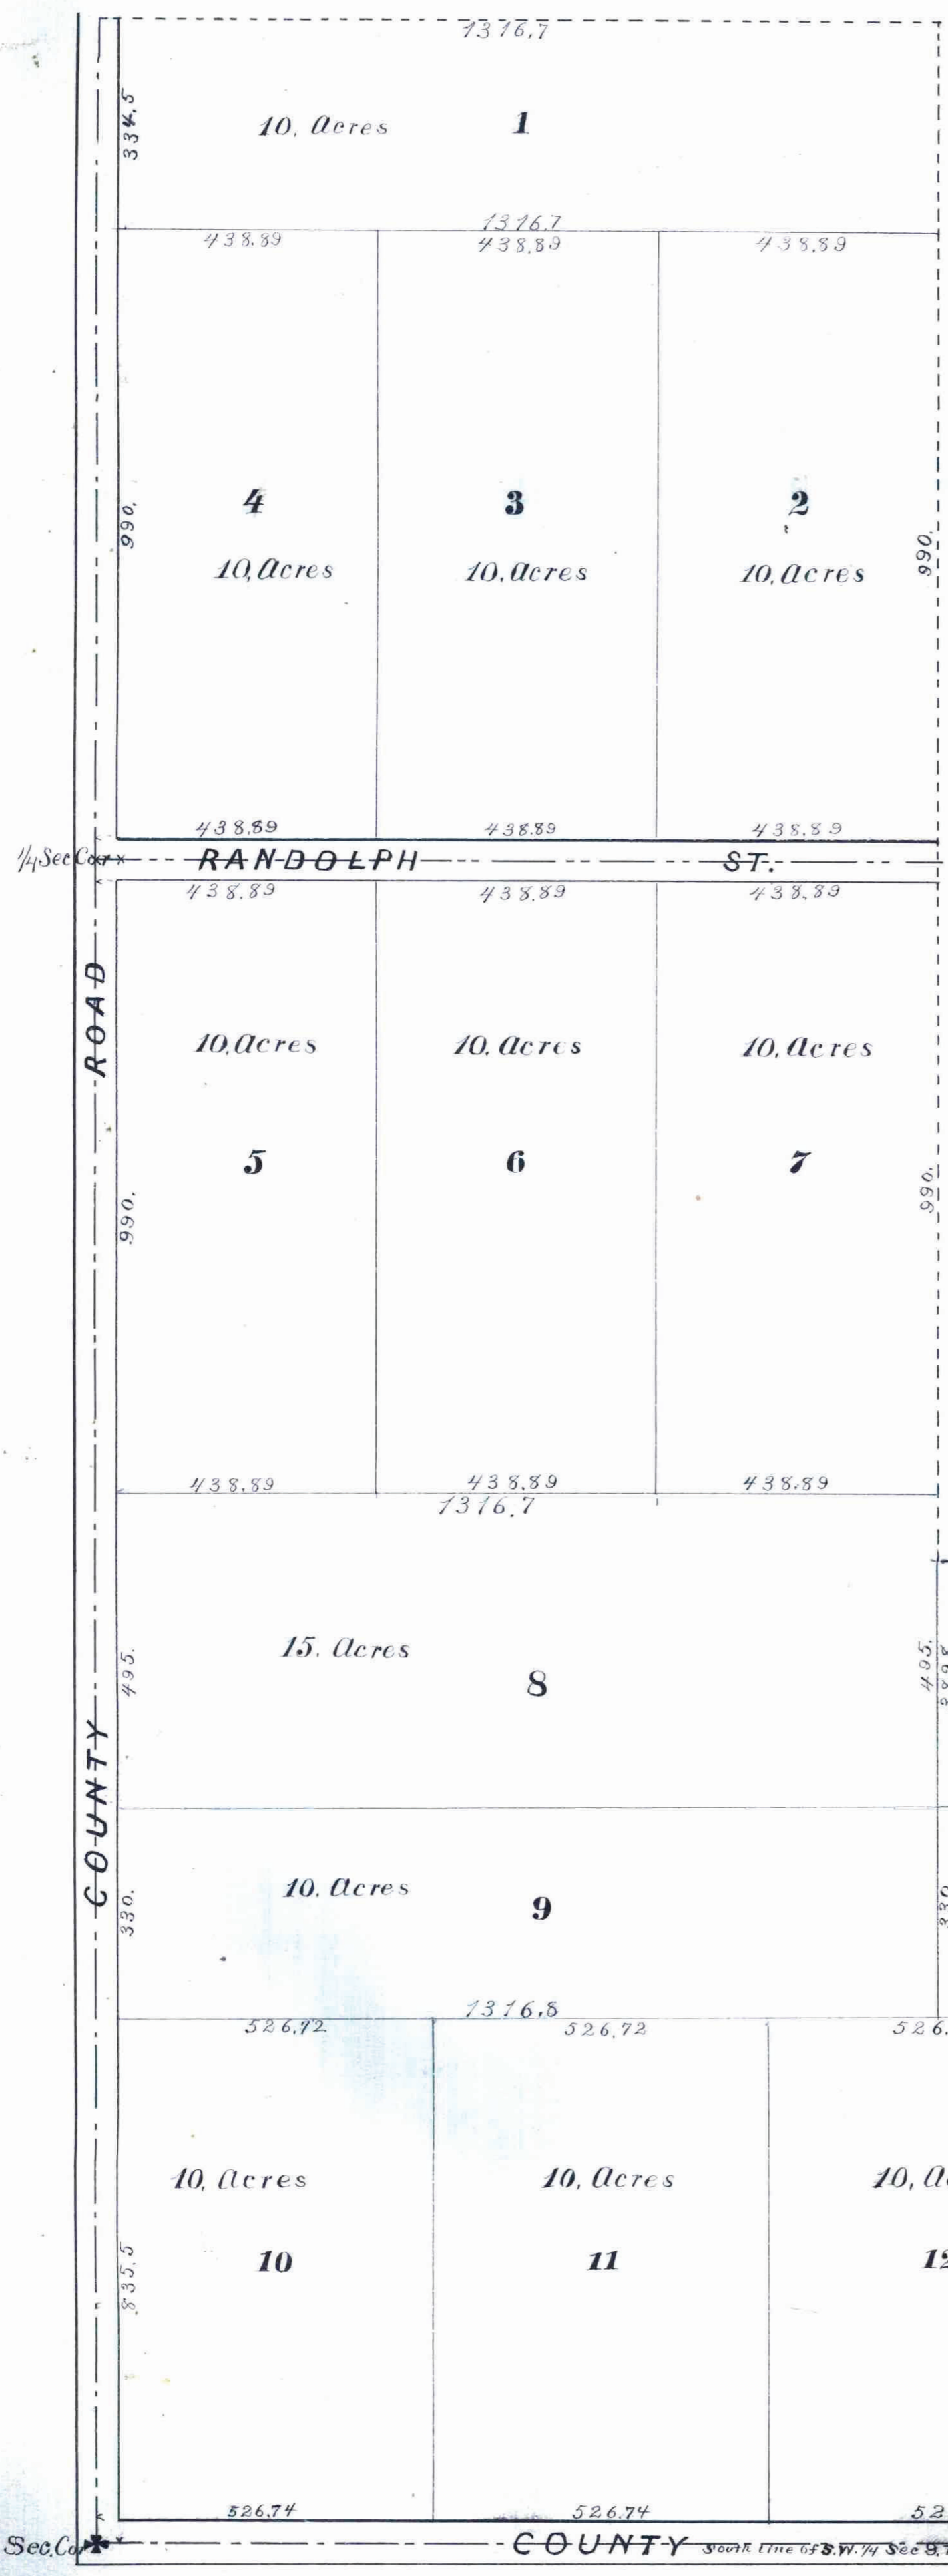

RESERVE PARK GARDEN LOTS.

Scale 200 ft. = 1 inch

DRAWN BY J. M. BURGESS

This plat document is an UNOFFICIAL copy of a Subdivision Plat or Registered Land Survey and is made available for information purposes only.

To obtain an official copy please contact the Ramsey County Recorder's Office.

STATE OF MINNESOTA, ss.
County of Ramsey.

Office of the Register of Deeds.

This is to certify that the within instrument was filed for Record in this Office, at St. Paul, on the 25th day of July, A. D. 1881, at 10 o'clock A. M., and that the same was duly recorded in Book of State, pages .

Otha Dreher
Register of Deeds.

St. Paul, Minn. July 23rd 1881

I certify that this diagram correctly represents "Reserve Park Garden Lots" as surveyed and platted by me in the month of July A. D. 1881 and that the said plat embraces the S.W. 1/4 of the N.W. 1/4, and the S.W. 1/4 of Sec. 9, Town 28, N. Range 23 W. excepting the north 33 2/3 Acres of the N.E. 1/4 of said S.W. 1/4 Sec.

D. L. Curtice C.E.

We William Underwood and Marinda B Underwood his wife Proprietors of Reserve Park Garden Lots do hereby certify that we caused the same to be surveyed and platted as indicated on the within map, to the end that the same may be recorded as the law directs.

Our testimony whereof we have hereunto set our hands and seals this 22nd day of July A. D. 1881.

Witness our Signatures
at St. Paul, Minn.
Isaac Markley
Wm. T. Underwood
Marinda B Underwood

State of Minnesota ss.
County of Chicago.

Be it remembered that on this 22nd day of July A. D. 1881 before the undersigned came personally William Underwood and Marinda B Underwood his wife, to me known to be the identical persons described in the foregoing certificate and they acknowledged that they executed the same freely and voluntarily for the use and purposes therein expressed.

Auditors Office
St. Paul Minn
Taxes Paid July 23/81
J. M. Burgess
Co. Auditor

Isaac Markley
Justice of the Peace
Chicago County Minn.

St. Paul, July 23rd 1881
Approved by Plat Commissioners
Chas. O. P. Morris
Wm. A. Van Slyke