

Ramsey's Subdivision of Block 21

Stinson, Brown and Ramsey's Add. to St. Paul


Scale 50:1"

Hawley & Newell
Civil Engineers

This plat document is an UNOFFICIAL copy of a Subdivision Plat or Registered Land Survey and is made available for information purposes only.



To obtain an official copy please contact the Ramsey County Recorder's Office.

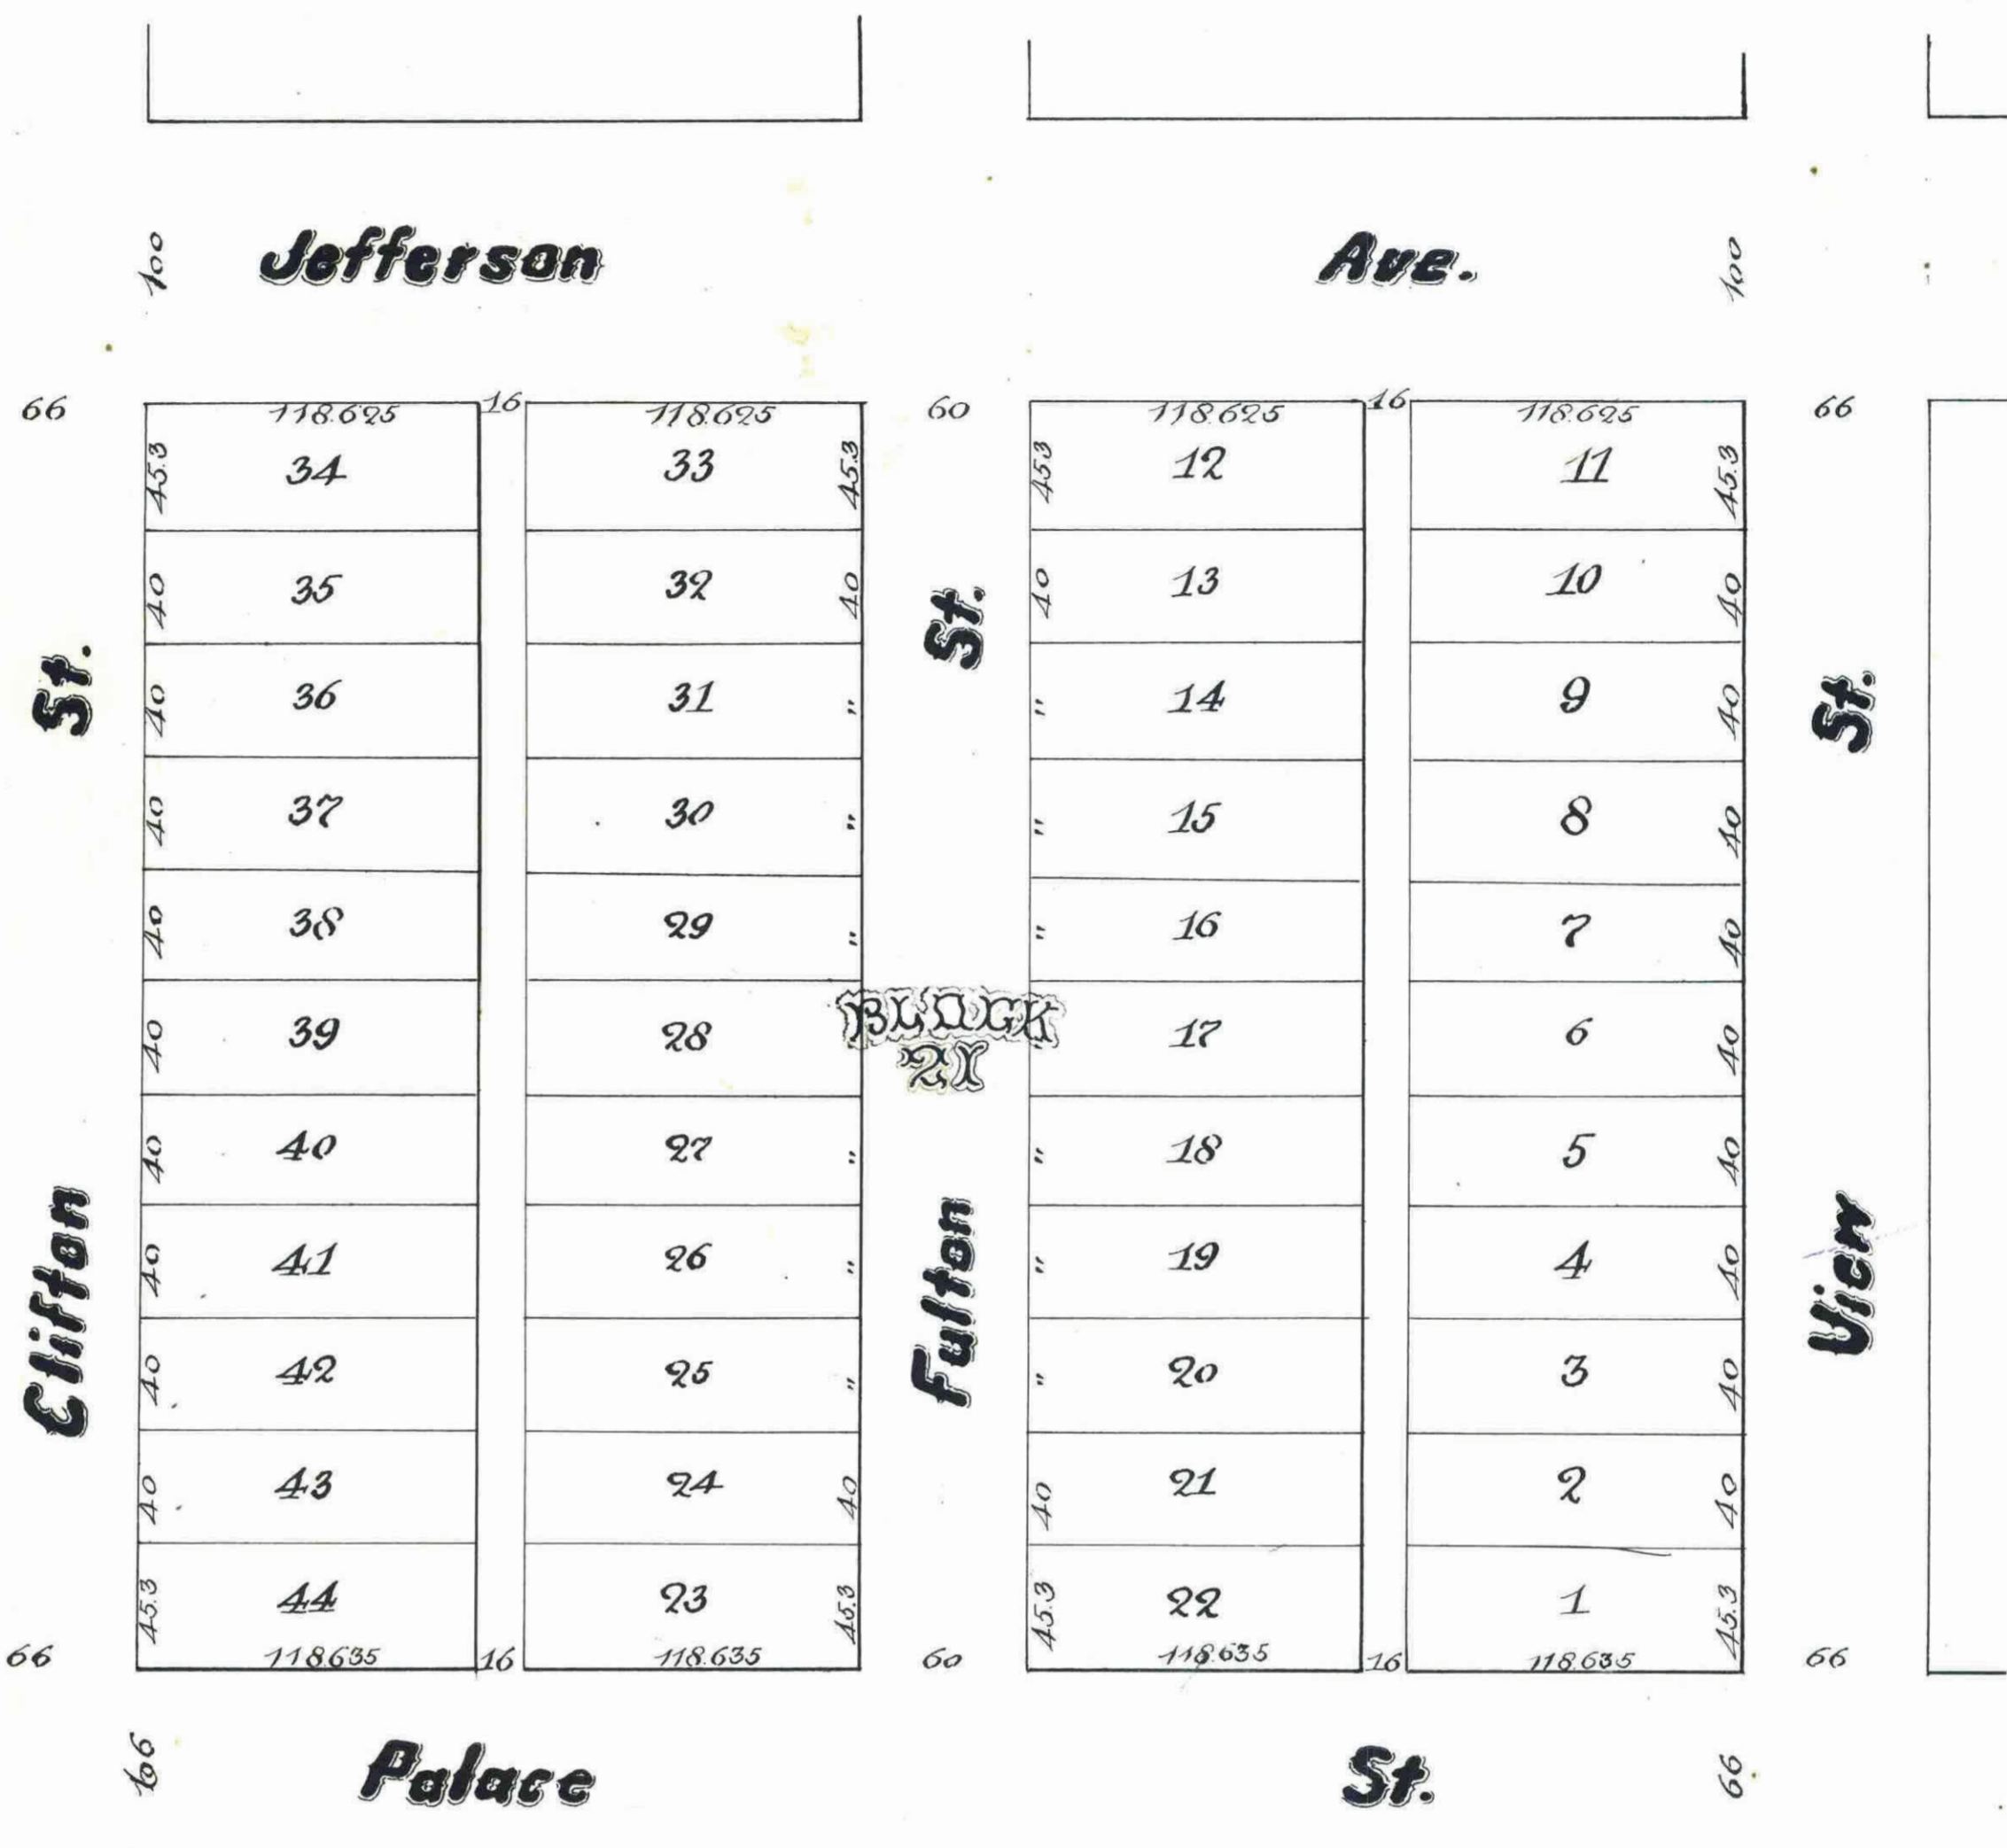

STATE OF MINNESOTA
County of Ramsey
Office of the Register of Deeds
This is to certify that the within instrument was filed for record in this Office, at St. Paul, on the 17th day of April, A.D. 1888, at 11:15 o'clock P.M., and that the same has duly recorded in page 17 of volume 118,635.

CITY TREASURER'S OFFICE
ST. PAUL, MINN.
APR 17 1888
ASSESSMENTS PAID

We the undersigned, owners of Block 21 of Stinson, Brown and Ramsey's addition to St. Paul hereby certify to having caused the same to be surveyed and platted and hereafter known as Ramsey's Subdivision of Block 21 Stinson, Brown and Ramsey's Addition to St. Paul as shown on this plat, and hereby dedicate to the public and for the public use forever the streets and alleys here indicated.

In witness our hands and seals this 27th day of June A.D. 1888.

In presence of
Lizzie E. Montgomery
E. R. Holcombe
Aly. Ramsey

State of Minnesota
County of Ramsey
On this 27th day of June A.D. 1888 personally appeared before the undersigned Lizzie E. Montgomery
Lizzie E. Montgomery
to me well known and acknowledged that she executed the foregoing certificate as her own free act and deed.

E. R. Holcombe
Notary Public
Ramsey Co. Minn.

State of Minnesota
County of Ramsey
On this 30th day of June A.D. 1888 personally appeared before the undersigned Aly. Ramsey
Aly. Ramsey
to me well known and acknowledged that he executed the foregoing certificate as his own free act and deed.

E. R. Holcombe
Notary Public
Ramsey Co. Minn.

Taxes Paid and Transfer Entered
APR 21 1888
M. F. KAM, Deputy Auditor
Per E. R. Narrom
Deputy

We hereby certify to having surveyed and platted the property described on this map as Ramsey's Subdivision of Block 21 Stinson, Brown and Ramsey's Addition to St. Paul, and that there are open monuments at the corners indicated on this plat and the same is correct.

Hawley & Newell
Civil Engineers

State of Minnesota
County of Ramsey
On this 5th day of July A.D. 1887 personally appeared before the undersigned W. S. Newell and for the firm of Hawley & Newell, to me well known and acknowledged that he executed the foregoing certificate as his own free act and deed.

E. R. Holcombe
Notary Public
Ramsey Co. Minn.

Accepted and Approved this 23rd day of August A.D. 1887

J. B. Johnson
Wm. A. Barstieja
J. A. Starkey
L. W. Remondt
Plat Commissioners

OFFICE OF COUNTY TREASURER
ST. PAUL, MINN.
1886 TAX PAID
F. A. RENZ, Co. Treas.

Accepted by the Common Council of the City of St. Paul on the 17th day of April 1888

Wm. A. Steudeger
City Clerk