


47

MAP OF SCHMIT'S ADDITION TO THE CITY OF ST PAUL MINN.

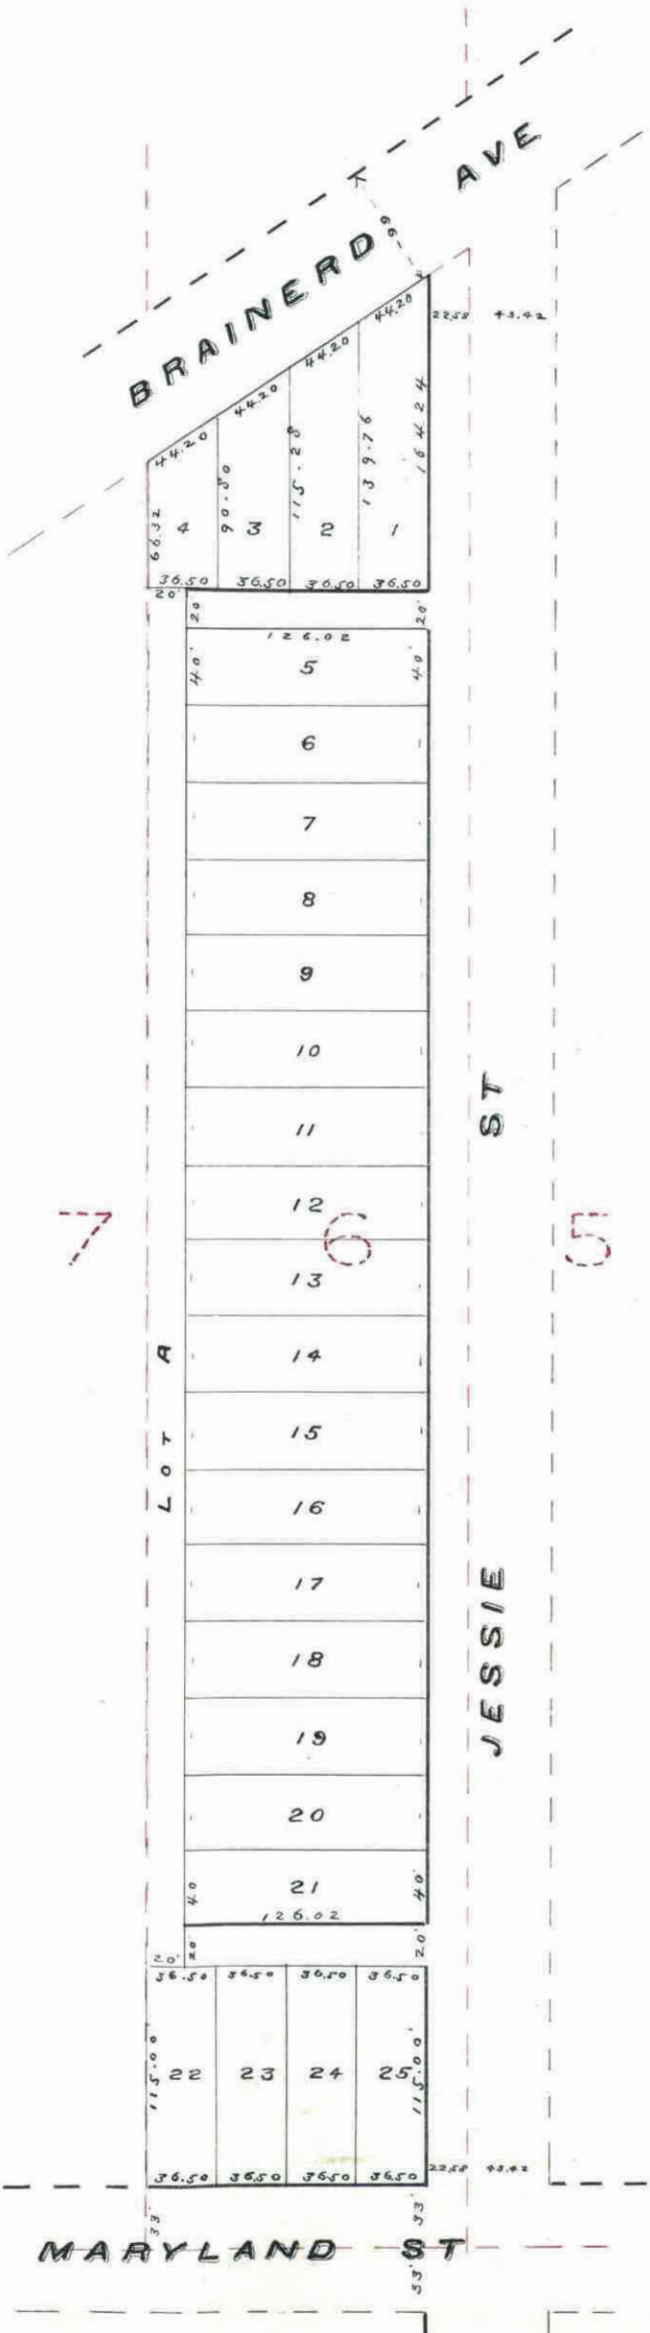

This plat document is an UNOFFICIAL copy of a Subdivision Plat or Registered Land Survey and is made available for information purposes only.

To obtain an official copy please contact the Ramsey County Recorder's Office.



STATE OF MINNESOTA, ss.
County of Ramsey.
Office of the Register of Deeds.

This is to certify that the within instrument was filed for Record in this Office, at St. Paul, on the 19 day of May, A. D. 1888, at 10 o'clock P. M., and that the same was duly recorded in Book 117 of Deeds, page 117.

By _____ Register of Deeds

CITY RECORDER
MAY 19 1888
1887 TAX PAID
F. A. HENZ Co Treas.

CITY TREASURER'S OFFICE
ST. PAUL, MINN.
APR 4 1888
ASSESSMENTS PAID
Per _____ CITY TREAS.

Taxes Paid and Transfer Entored
MAY 19 1888
M. F. KALN, Comp. Auditor.
Per E. R. Harrow Deputy.

I hereby certify to having surveyed and platted the property as described on this map as Schmit's Addition and have placed iron monument at the corners of each and every block as shown on this map and the same is true.

At the request of H. P. Schmit, Recorder of Ramsey County, Minnesota, on the 30th day of April A. D. 1888 personally appeared before me the undersigned Albert S. Pregent a well known and distinguished citizen of Ramsey County, Minnesota, who acknowledged that he executed the foregoing certificate as his own free act and deed.

Walter G. Goforth
Notary Public
Ramsey, Minn.

This is to certify that John Peter Schmit and Francis Schmit the wife proprietors of all of that portion of Block 26 of the 1st Range 22, in Ramsey County, according to subdivision of same by order of the District Court dated January 12th 1881 each order with plat of subdivision being duly recorded in the office of the Register of Deeds in and for the said County of Ramsey in Book Y of Deeds on page 319 and containing 3.80 acres of land more or less, have caused the same to be surveyed and platted and hereof known as Schmit's Addition as shown by this plat and hereby dedicate to the public and for the public use forever, all the streets, avenues, alleys, roads and boundaries, as herein indicated.

Hitherto we have and seal the third day of May 1888

In presence of
W. H. Adamson }
John Schmit }
Francis Schmit }
State of Minnesota } on this third day of May 1888 personally came before me
County of Ramsey } the undersigned John Peter Schmit and Francis Schmit, his wife, well known, and
they acknowledged that they executed the foregoing certificate as their own free act and deed.

Walter G. Goforth
Notary Public
Ramsey, Minn.

Accepted and approved this 3rd day of May A. D. 1888

J. P. Schmit }
J. A. Starkey }
W. A. Van Slyke }
L. W. Rasmussen }
City Engineer
Notary Public

Accepted by the Common Council of the City of St Paul on the 15th day of May 1888

Mrs. A. Kendergast
City Clerk