

# OASIS

## ADDITION TO ST. PAUL MINN.

RAMSEY COUNTY

I hereby certify to having surveyed and plotted this property as described on this map as OASIS addition to St Paul and have placed iron monuments at the corners of each and every lot as shown on this map and the same is correct.

State of Minnesota  
County of Ramsey  
December 15<sup>th</sup> 1886, personally appeared before me the undersigned J. E. Sheldon  
Notary Public  
Ramsey Co., Minn.  
C. W. Youngman & his wife Mary E. Youngman  
do hereby certify that he executed the foregoing certificate as his own free act and deed.


This is to certify that C. W. Youngman & his wife Mary E. Youngman proprietors of the following described property viz: beginning at a point where the east line of the SW quarter of the SE quarter of section 15 town 28, range 23, intersects the SE side of W Seventh street thence South along said quarter quarter line 236 feet thence South 56° 12' W 167.77 feet thence North 58° 0' W 155.6 feet thence N 56° 12' E 44 feet to iron monument set on the SE side of W Seventh street from thence along SE side of Seventh street to point of beginning 327.97 feet, containing an area of 99 acres + or - have caused the same to be surveyed and plotted and hereafter known as OASIS addition to St Paul as shown in this plat and hereby dedicate to the public and for the public use forever all the streets avenues alleys as herein indicated.

Witness our hands and seals this 19<sup>th</sup> day of December 1886.  
C. W. Youngman  
Mary E. Youngman  
J. E. Sheldon  
Notary Public  
Ramsey Co., Minn.

Accepted and approved this 16<sup>th</sup> day of December A.D. 1886.  
S. J. Johnson  
D. A. Starkey } Plat Commissioners.

OFFICE OF COUNTY TREASURER  
ST. PAUL, MINN.  
DEC 16 1886  
1886 TAX PAID  
McBurtin  
Shedd

Given and December 17, 1886.  
James O'Brien  
County Auditor  
Oliver  
Deputy

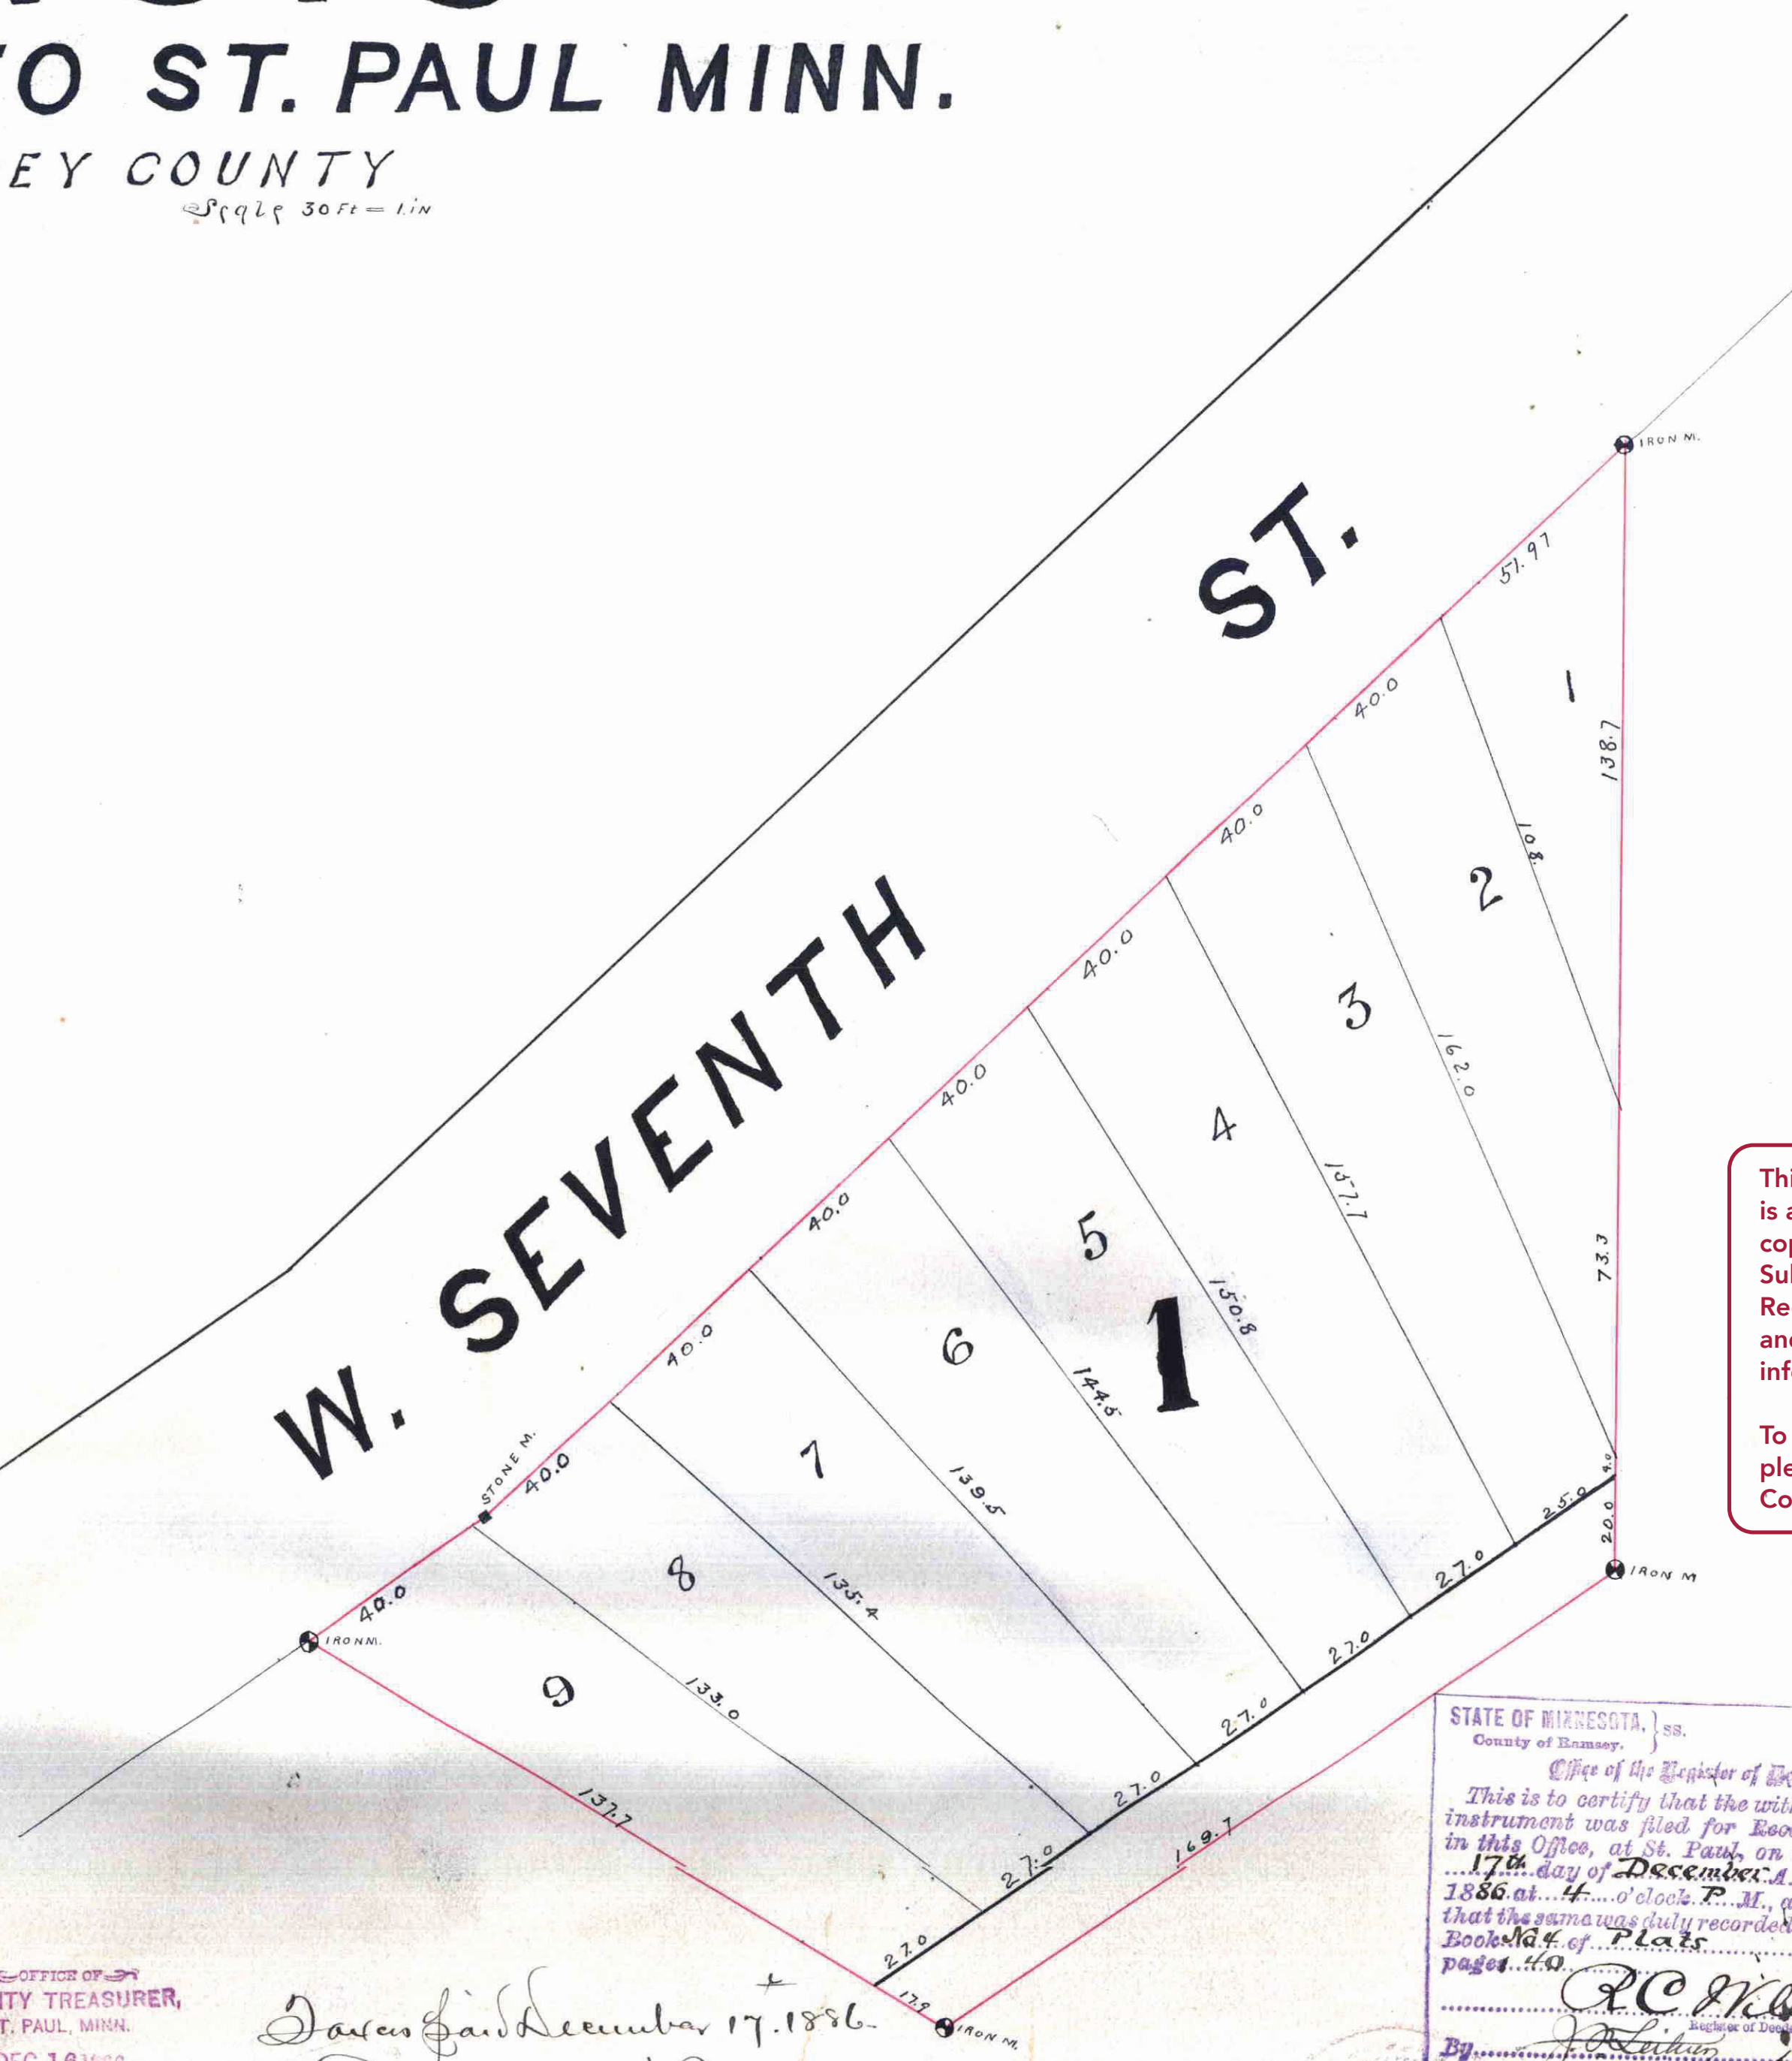

This plat document is an UNOFFICIAL copy of a Subdivision Plat or Registered Land Survey and is made available for information purposes only.  
To obtain an official copy please contact the Ramsey County Recorder's Office.

STATE OF MINNESOTA, ss.  
County of Ramsey.  
Office of the Register of Deeds.  
This is to certify that the within instrument was filed for Record in this Office, at St. Paul, on the 17<sup>th</sup> day of December, A. D. 1886 at 4 o'clock P. M., and that the same was duly recorded in Book 124 of Plats page 40.  
R. C. Wiley  
Register of Deeds.