


C. W. YOUNGMAN'S THIRD ADDITION TO ST. PAUL MINN.

This plat document is an UNOFFICIAL copy of a Subdivision Plat or Registered Land Survey and is made available for information purposes only.



To obtain an official copy please contact the Ramsey County Recorder's Office.

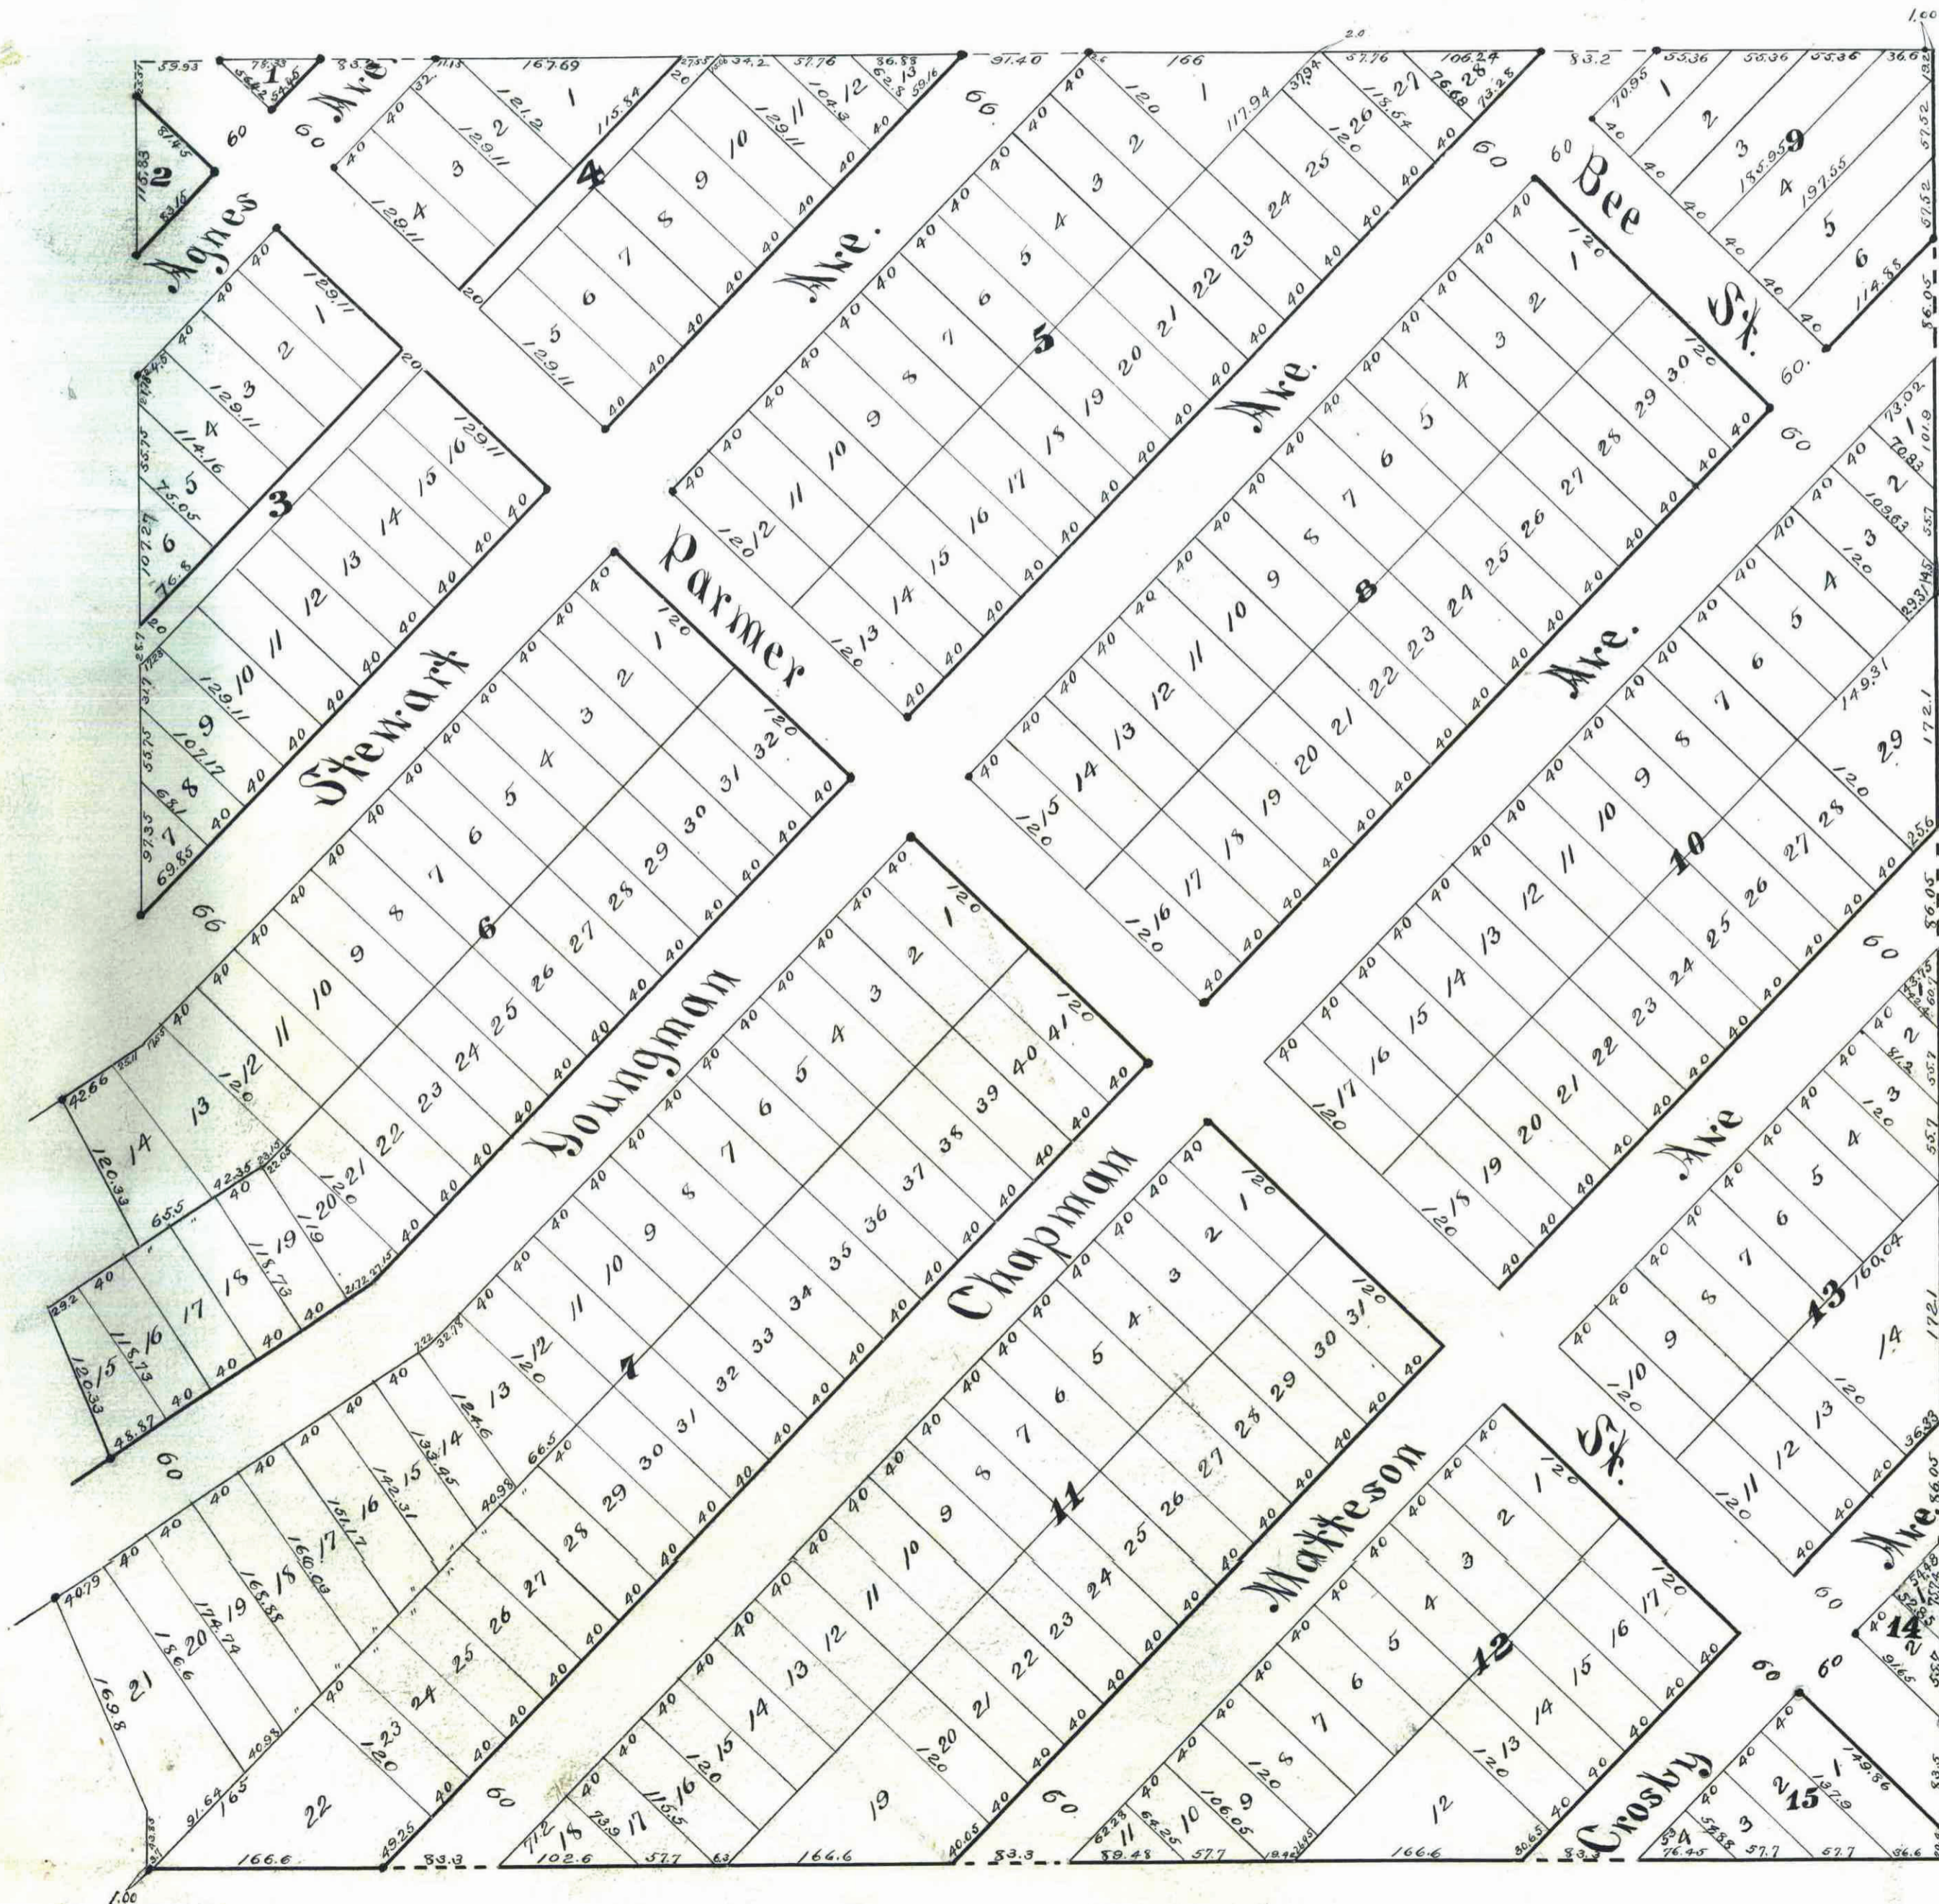

* Indicates Iron

St Paul Minn. May 11th 1888.
I hereby certify to having surveyed and platted the property described on this map as C. W. YOUNGMAN'S THIRD ADDITION TO ST. PAUL MINN. and have placed iron monuments at the corners of each and every block as shown on this map, and the same is correct.

D. L. Curtice
Surveyor

State of Minnesota } ss. On this 11th day of May A.D. 1888 before me the undersigned personally
County of Ramsey } appeared D. L. Curtice to me well known, and acknowledged that he executed the foregoing certificate as his own free act and deed.

John M. Day
Notary Public
Ramsey County
Minn.

This is to certify that C. W. YOUNGMAN, and MARY E. YOUNGMAN his wife, are the owners, and proprietors of the following described property to wit: The S.E. 1/4 of the S.E. 1/4 of Section 15, Town 28 North, Range 23 West; also Lots 8, 9, 10 and 19 F. T. WATSON'S SUBDIVISION of Lot 22 FORT STREET OUT LOTS as the same is recorded in the office of the Register of Deeds, Ramsey County, Minnesota, and have caused the same to be surveyed and platted, and hereafter known as "C. W. YOUNGMAN'S THIRD ADDITION TO ST. PAUL MINN." as shown by this plat and hereby dedicate to the public and for the public use forever all the streets, avenues and alleys, as hereon indicated.

Witness our hands and seals, this 4th day of June A.D. 1888
In presence of
A. G. Briggs }
J. M. Day }
C. W. Youngman } Seal
Mary E. Youngman } Seal

State of Minnesota } ss. On this 4th day of June A.D. 1888 before me the undersigned personally
County of Ramsey } appeared C. W. Youngman and Mary E. Youngman his wife, to me well known and acknowledged that they executed the foregoing instrument as their own free act and deed for the uses and purposes therein expressed.

A. G. Briggs
Notary Public
Ramsey County Minn.

Accepted and Approved this 7 day of June A.D. 1888
J. P. Steadman }
J. P. Startley }
J. M. Standley }
L. W. Russell }
Plat Commissioners
City Engineer

Accepted by the Common Council of the City of St Paul on the 14th day of June 1888
J. P. Steadman }
City Clerk

St Paul Minn. 1888
Assessments paid

St Paul Minn. 1888
Taxes paid and transfers entered

City Treasurer
St Paul
Minn.

County Auditor
Ramsey County
Minn.

STATE OF MINNESOTA, ss.
County of Ramsey.
Office of the Register of Deeds.
This is to certify that the within instrument was filed for Record in this Office, at St. Paul, on the ... day of ... A. D. 1888 at ... o'clock ... M., and that the same was duly recorded in Book ... of ... page ...
By ...
Register of Deeds.
Deputy.

CITY TREASURER'S OFFICE
ST. PAUL, MINN.
JUN 22 1888
ASSESSMENTS PAID
W. A. ...
CITY TREAS.

OFFICE OF COUNTY TREASURER,
ST. PAUL, MINN.
JUN 23 1888
1887 TAX PAID.
F. A. BENZ, Co. Treas.

Taxes Paid and Transfer Entered
JUN 23 1888
M. F. ...
Deputy.