

41-

# YANISH & MARTIN'S

## SUBDIVISION OF THE

### SOUTH HALF OF BLOCK

# 50

### BROWN & JACKSON'S ADD.

### TO WEST ST PAUL

SCALE 50 FT TO ONE INCH

This plat document is an UNOFFICIAL copy of a Subdivision Plat or Registered Land Survey and is made available for information purposes only.


To obtain an official copy please contact the Ramsey County Recorder's Office.



Line of City Treasurer.  
 Notice to Purchaser.  
 The Assessment for West St Paul  
 Park  
 is in course of reassessment.

CITY TREASURER'S OFFICE  
 ST. PAUL, MINN.  
 MAR 29 1888  
 ASSESSMENTS PAID  
 George Reis  
 CITY TREAS.

Taxes Paid and Franchise Entered  
 MAY 9 1888  
 M. F. K. City Auditor  
 Per M. J. [Signature]

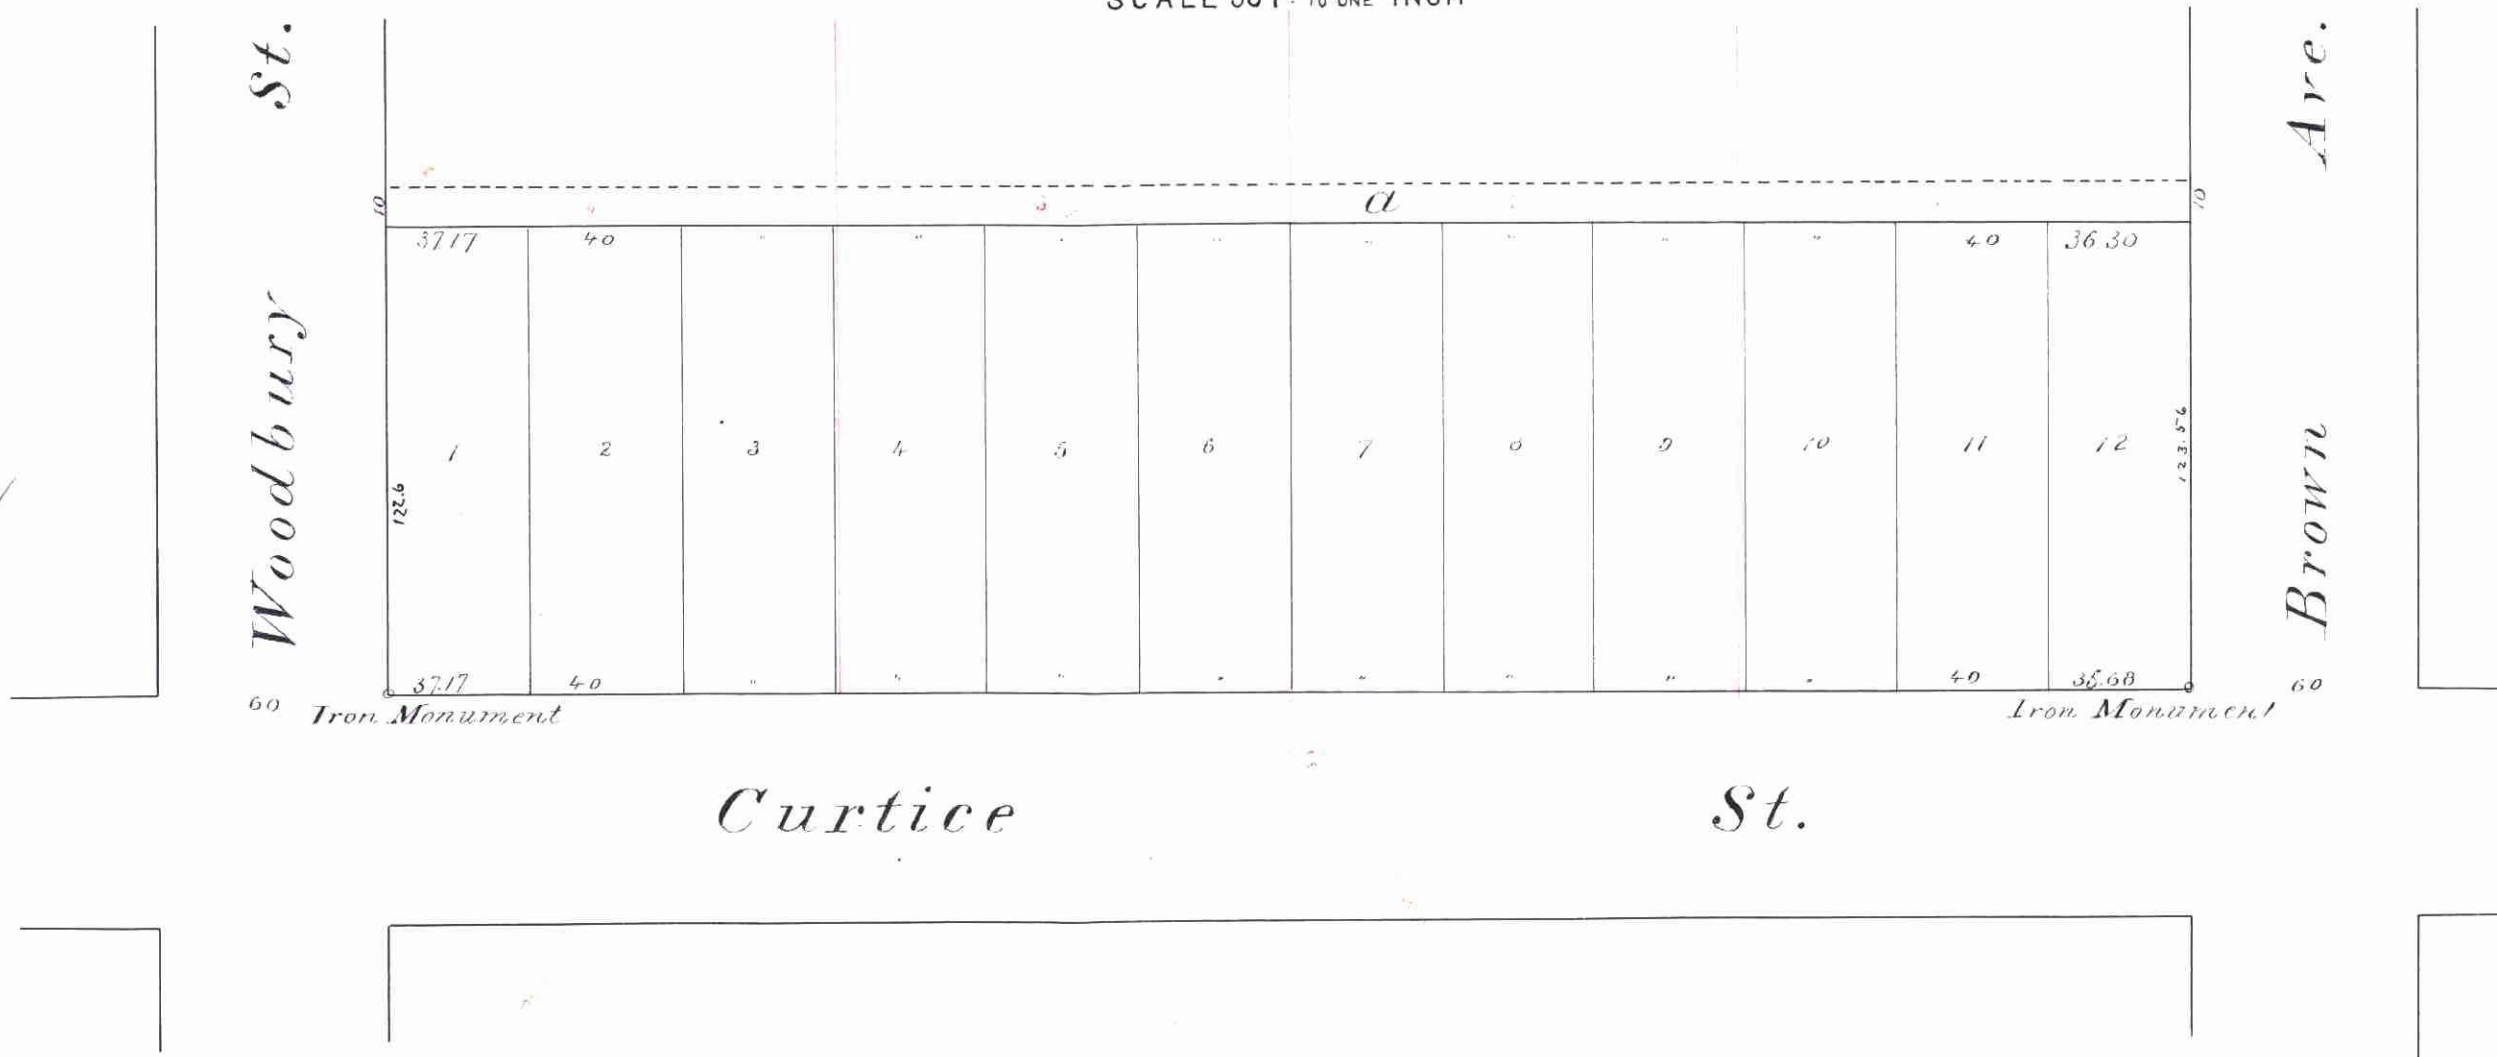

This is to certify that Paul Martin and Mary S. Martin his wife and Edward Yanish (unmarried) proprietors of the South Half of Block 50 Brown and Jackson's Addition to West Saint Paul have caused the same to be surveyed and platted and hereafter known as Yanish & Martin's Subdivision of the South Half of Block 50 Brown & Jackson's Addition to West Saint Paul as shown on this map

Witness our hands and seals this 26<sup>th</sup> day of March A.D. 1888  
 In the presence of  
Henry Martin Paul Martin (Seal)  
Charles Geissel Mary S. Martin (Seal)  
Edward Yanish (Seal)

State of Minnesota } ss.  
 County of Ramsey }  
 On this 26<sup>th</sup> day of March A.D. 1888 before me personally appeared Paul Martin and Mary S. Martin his wife and Edward Yanish unmarried to me known to be the persons described in and who executed the foregoing instrument and acknowledged that they each executed the same as their own free act and deed  
Henry Martin  
 Notary Public Ramsey County Minn.

We hereby certify that we have surveyed the property described on this plat as Yanish & Martin's Subdivision of the South Half of Block 50 Brown and Jackson's Addition to West Saint Paul and have placed iron monuments at the points indicated on this plat and the same is correct.

Junkens & Son Surveyors  
 State of Minnesota } ss.  
 County of Ramsey }  
 On this 27 day of April A.D. 1887 before me personally appeared Charles H. W. Junkens of the firm of Junkens & Son to me well known and acknowledged that he executed the foregoing certificate as his own free act and deed.  
John Schler  
 Notary Public Ramsey County Minn.

I hereby recommend the acceptance of the within plat by the Common Council  
 City Engineer

Accepted and approved this 27<sup>th</sup> day of March A.D. 1888  
S. P. Tolson  
W. A. Starkey  
 Plat Commissioners

Accepted and approved by the Common Council of the City of Saint Paul on the 5<sup>th</sup> day of May A.D. 1888  
[Signature]  
 City Clerk

State of Minnesota } ss.  
 County of Ramsey }  
 Office of the Register of Deeds  
 This is to certify that the within instrument was filed for record in this Office at Saint Paul on the 9<sup>th</sup> day of May A.D. 1888 at 4<sup>20</sup> o'clock PM and that the same was duly recorded in Book No 11 of Plats page 41.  
[Signature]  
 Register of Deeds