

MERRIAM'S REARRANGEMENT

OF MERRIAM PARK,

(AS TO BLOCKS 7, 8, 9, 10 & 16,) RAMSEY CO. MINNESOTA.

SCALE: 1 in. = 100 ft.

We John A. Merriam and Helen M. Merriam his wife both of the City of St. Paul, Ramsey County, Minnesota do hereby certify that we are the owners of blocks 7, 8, 9, 10 & 16 of Merriam Park according to the plat thereof filed Sept. 6, A.D. 1882 and recorded in Book 4, page 6 of Town 4, 10th on the office of the Register of Deeds for Ramsey County, Minnesota have hereby conveyed the said blocks to be surveyed, rearranged and located as shown by the within made plat of blocks 7, 8, 9, 10, 16 & 50 to be known hereafter as Merriam's Rearrangement of Merriam Park as to blocks 7, 8, 9, 10 & 16 the plat of which the same may be regarded as the true, direct and final plat of the same and for the public use all the streets and alleys as shown on the within map and also block 16 of said plat to the public for the use and purpose of a public park.


In testimony whereof witness our hands and seals this eighteenth day of August A.D. 1883.
By John A. Merriam his Agent & Attorney in fact (seal)
By Helen M. Merriam his Agent & Attorney in fact (seal)

Let Ramsey County, State of Minnesota be advised.
I, James P. Moore a notary public within and for said County of Ramsey do hereby certify that on this day personally came before me John A. Merriam as the Agent and Attorney in fact for John A. Merriam and Helen M. Merriam his wife to the intent as the person described in and witnessed the foregoing certificate and acknowledged having executed the same voluntarily as and for the said John A. Merriam and Helen M. Merriam his wife.
Witness my hand and official seal this eighteenth day of August A.D. 1883.
James P. Moore
Notary Public
Ramsey Co.

I the undersigned do hereby certify to having surveyed and plotted the within described property as indicated by the within map and that the same is correct and to having placed iron monuments at the corners as required by law.
J. P. Moore
Civil Engineer

We hereby certify that this plat or map is a true and correct copy of an original plat or map of said Merriam's Rearrangement of Merriam Park as to blocks 7, 8, 9, 10 & 16 being in the County of Ramsey this day approved, signed and accepted by this Commission dated 18th day of August A.D. 1883.
J. O. Johnson Plat
Geo. S. Sparks Commissioner
Wm. A. Van Slyke Commissioner

Dates paid and transfer entered this 20th day of August 1883.
J. F. McCarty
Co. Auditor
per Deane

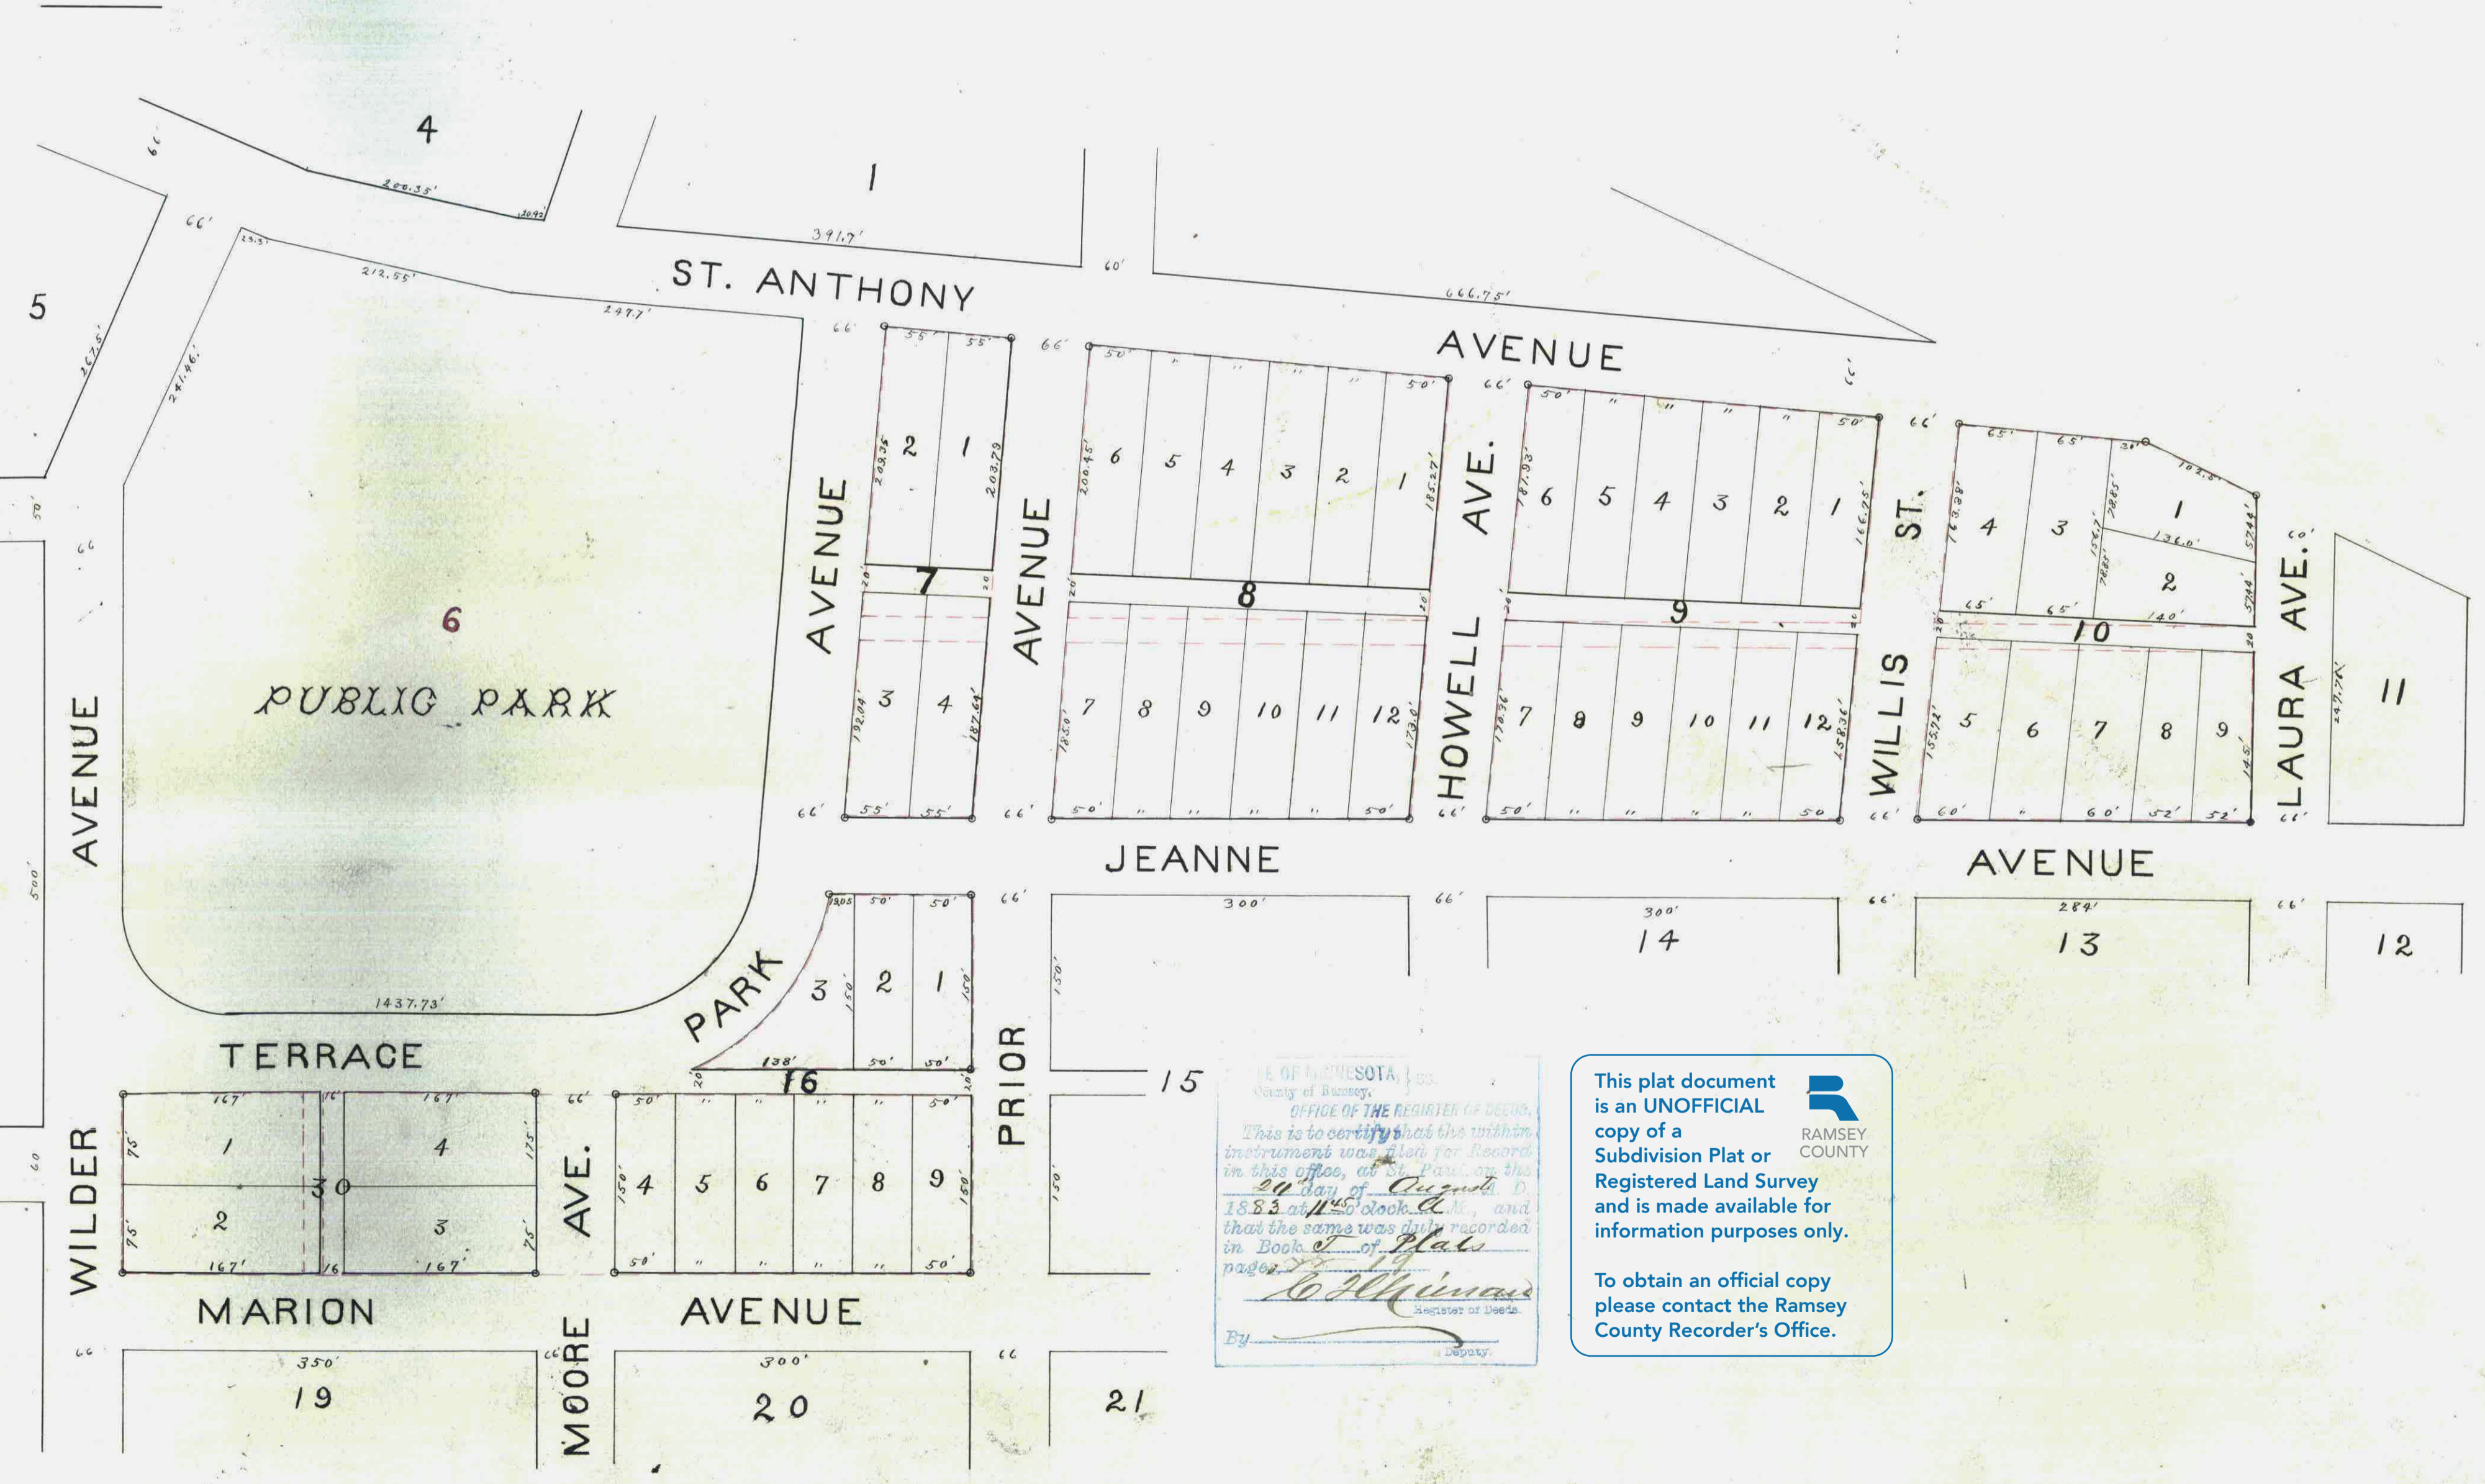

STATE OF MINNESOTA
County of Ramsey,
OFFICE OF THE REGISTER OF DEEDS,
This is to certify that the within instrument was filed for Record in this office, at St. Paul, on the 29 day of August A.D. 1883, at 11:50 o'clock A.M., and that the same was duly recorded in Book 4 of Plats pages 7 and 8.
W. J. Merriam
Register of Deeds.
By W. J. Merriam Deputy.

This plat document is an UNOFFICIAL copy of a Subdivision Plat or Registered Land Survey and is made available for information purposes only.
To obtain an official copy please contact the Ramsey County Recorder's Office.