


COLLEGE PARK

1616

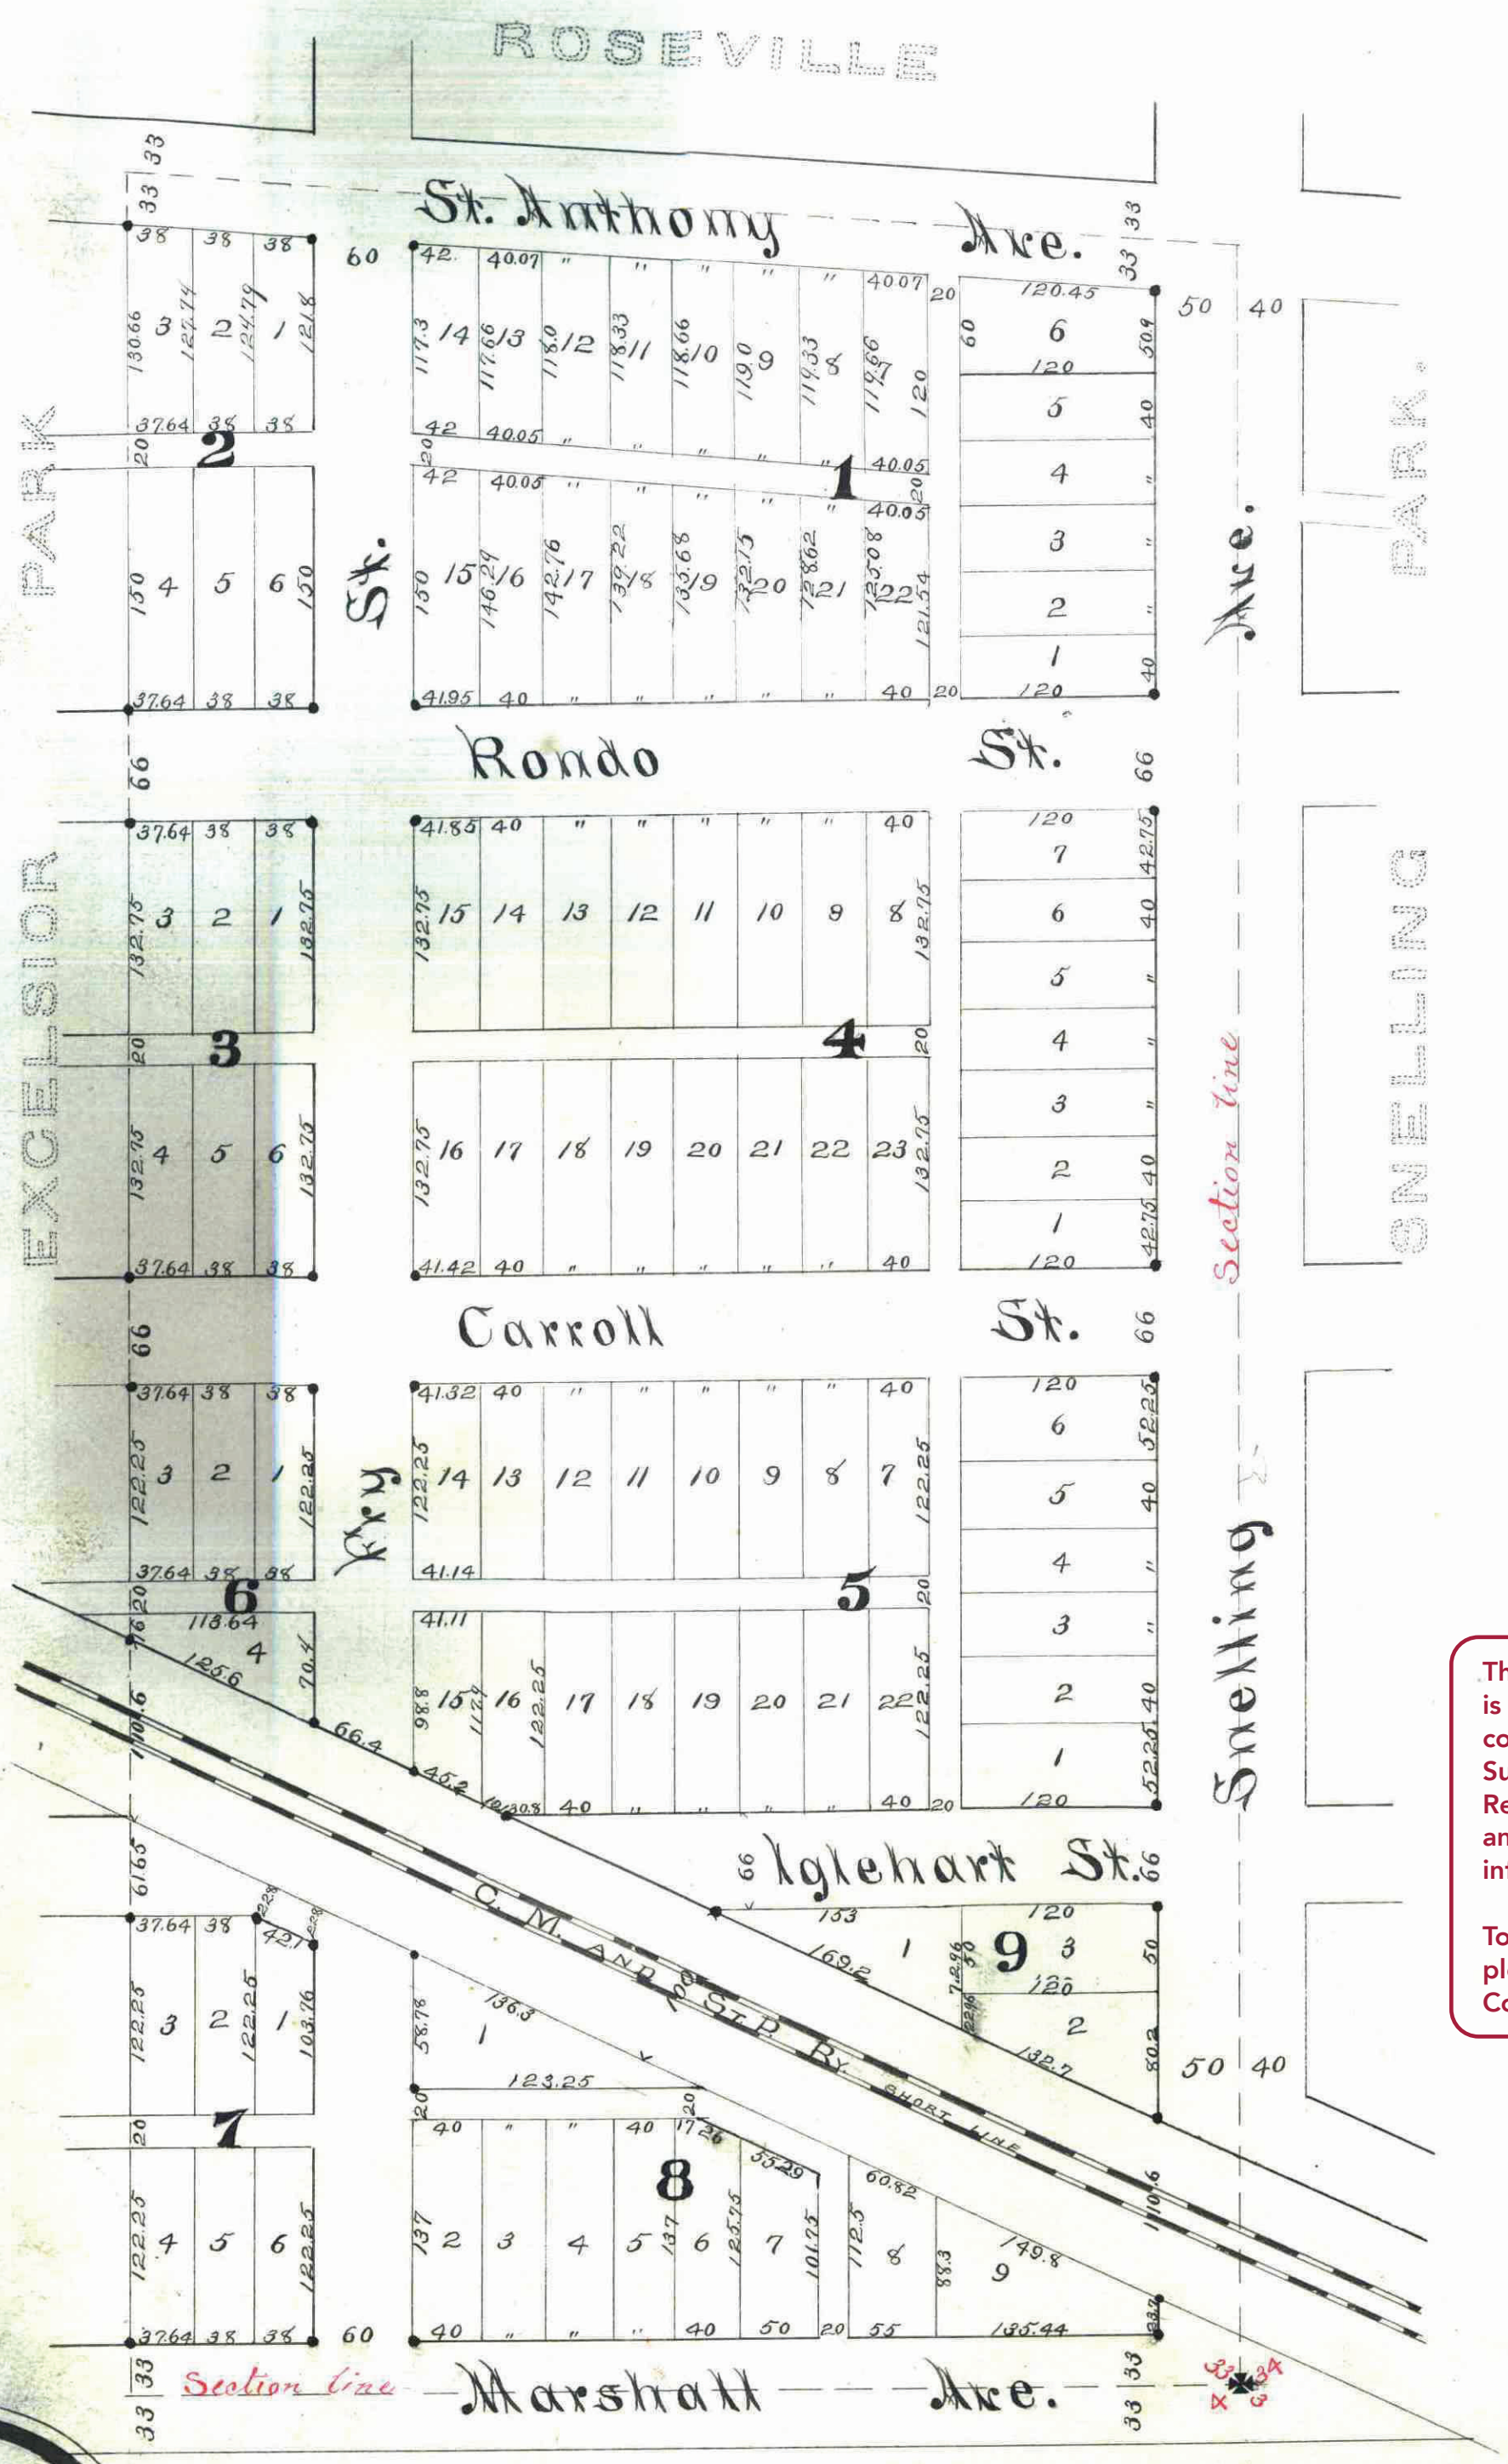

I hereby certify to having surveyed and platted the property as described on this map as COLLEGE PARK and have placed iron monuments at the corners of each and every block as shown on this map, and the same is correct.
 St Paul Minn Nov 13th 1885.
 D.L. Justice,
 Surveyor.

State of Minnesota } ss. On this 14th day of November AD 1885, before me the undersigned, personally appeared D.L. Justice, to
 County of Ramsey. } me well known and acknowledged that he executed the foregoing certificate as his own free act and deed.
 And, A. Rullmann
 Notary Public
 Ramsey Co. Minn.

This is to certify that we Bernhard Kuhl and Marie. — Kuhl his wife are the owners and proprietors of the following described property to wit; Commencing at a point where the center line of St Anthony Avenue intersects the east line of Section 33, Town 29 North, Range 23; Thence south along last named line 1385.6 feet to the southeast corner of said section 33. Thence west along the south line of said section 684.08 ft to the southeast corner of land deeded to Drake and recorded in Book 57 of Deeds page 253; Thence north along the east line of said Drakes land (now "Excelsior Park") 1379.26 feet to the center line of St Anthony Avenue; Thence easterly along last named line 684.5 feet to the point of beginning, and have caused the same to be surveyed and platted and to be hereafter known as College Park as shown by this plat, and hereby dedicate to the public and for the public use forever all the streets avenues and alleys as herein indicated.
 Witness our hands and seals this 14th day of November AD 1885.

In presence of }
 And, A. Rullmann }
 Notary Public }
 Ramsey Co. Minn. }
 Bernhard Kuhl }
 Marie Kuhl }
 State of Minnesota } ss. On this 14th day of November AD 1885 before me personally appeared, Bernhard Kuhl and Marie Kuhl his
 County of Ramsey. } wife to me well known and acknowledged that they executed the foregoing certificate as their free act and deed for the uses and purposes therein expressed.
 And, A. Rullmann,
 Notary Public,
 Ramsey Co. Minn.

Accepted and approved this 15th day of Nov AD 1885. }
 J. D. Folson } PLAT }
 J. L. Sparkley } Commission.
 Wm. A. Sandberg }

I hereby recommend the acceptance of the within plat by the Common Council.
 St Paul Minn Nov 17 1885.
 L. W. Rundlett
 City Engineer.

Accepted by the Common Council of the City of St Paul on the 17 day of Nov^r 1885.

Wm. H. McCune City Clerk.

St Paul Minn Nov 21 1885.
 Assessments paid }
 George Reid }
 City Treasurer. }
 St Paul. }
 Minn. }

STATE OF MINNESOTA, } ss.
 County of Ramsey. }
 Office of the Register of Deeds.
 This is to certify that the within instrument was filed for Record in this office, at St. Paul, on the 21st day of November... A. D. 1885 at... o'clock... M., and that the same was duly recorded in Book... of...
 R. C. Wiley
 Register of Deeds

St Paul Minn Nov 21 1885.
 James O'Brien
 County Auditor,
 Ramsey Co.
 Minn.
 Per J. S. Dingley Deputy

This plat document is an UNOFFICIAL copy of a Subdivision Plat or Registered Land Survey and is made available for information purposes only.
 To obtain an official copy please contact the Ramsey County Recorder's Office.