

V 44

STATE OF MINNESOTA, ss.
 County of Ramsey.
 Office of the Register of Deeds.
 This is to certify that the within instrument was filed for Record in this Office, at St. Paul, on the ... day of ... A. D. 1888 at ... o'clock ... and that the same was duly recorded in Book ... of ... page ...
 By: _____
 Register of Deeds

P. D. WINCHELL'S

ADDITION TO


ST PAUL.

Ramsey County.

MINN.

This plat document is an UNOFFICIAL copy of a Subdivision Plat or Registered Land Survey and is made available for information purposes only.

To obtain an official copy please contact the Ramsey County Recorder's Office.

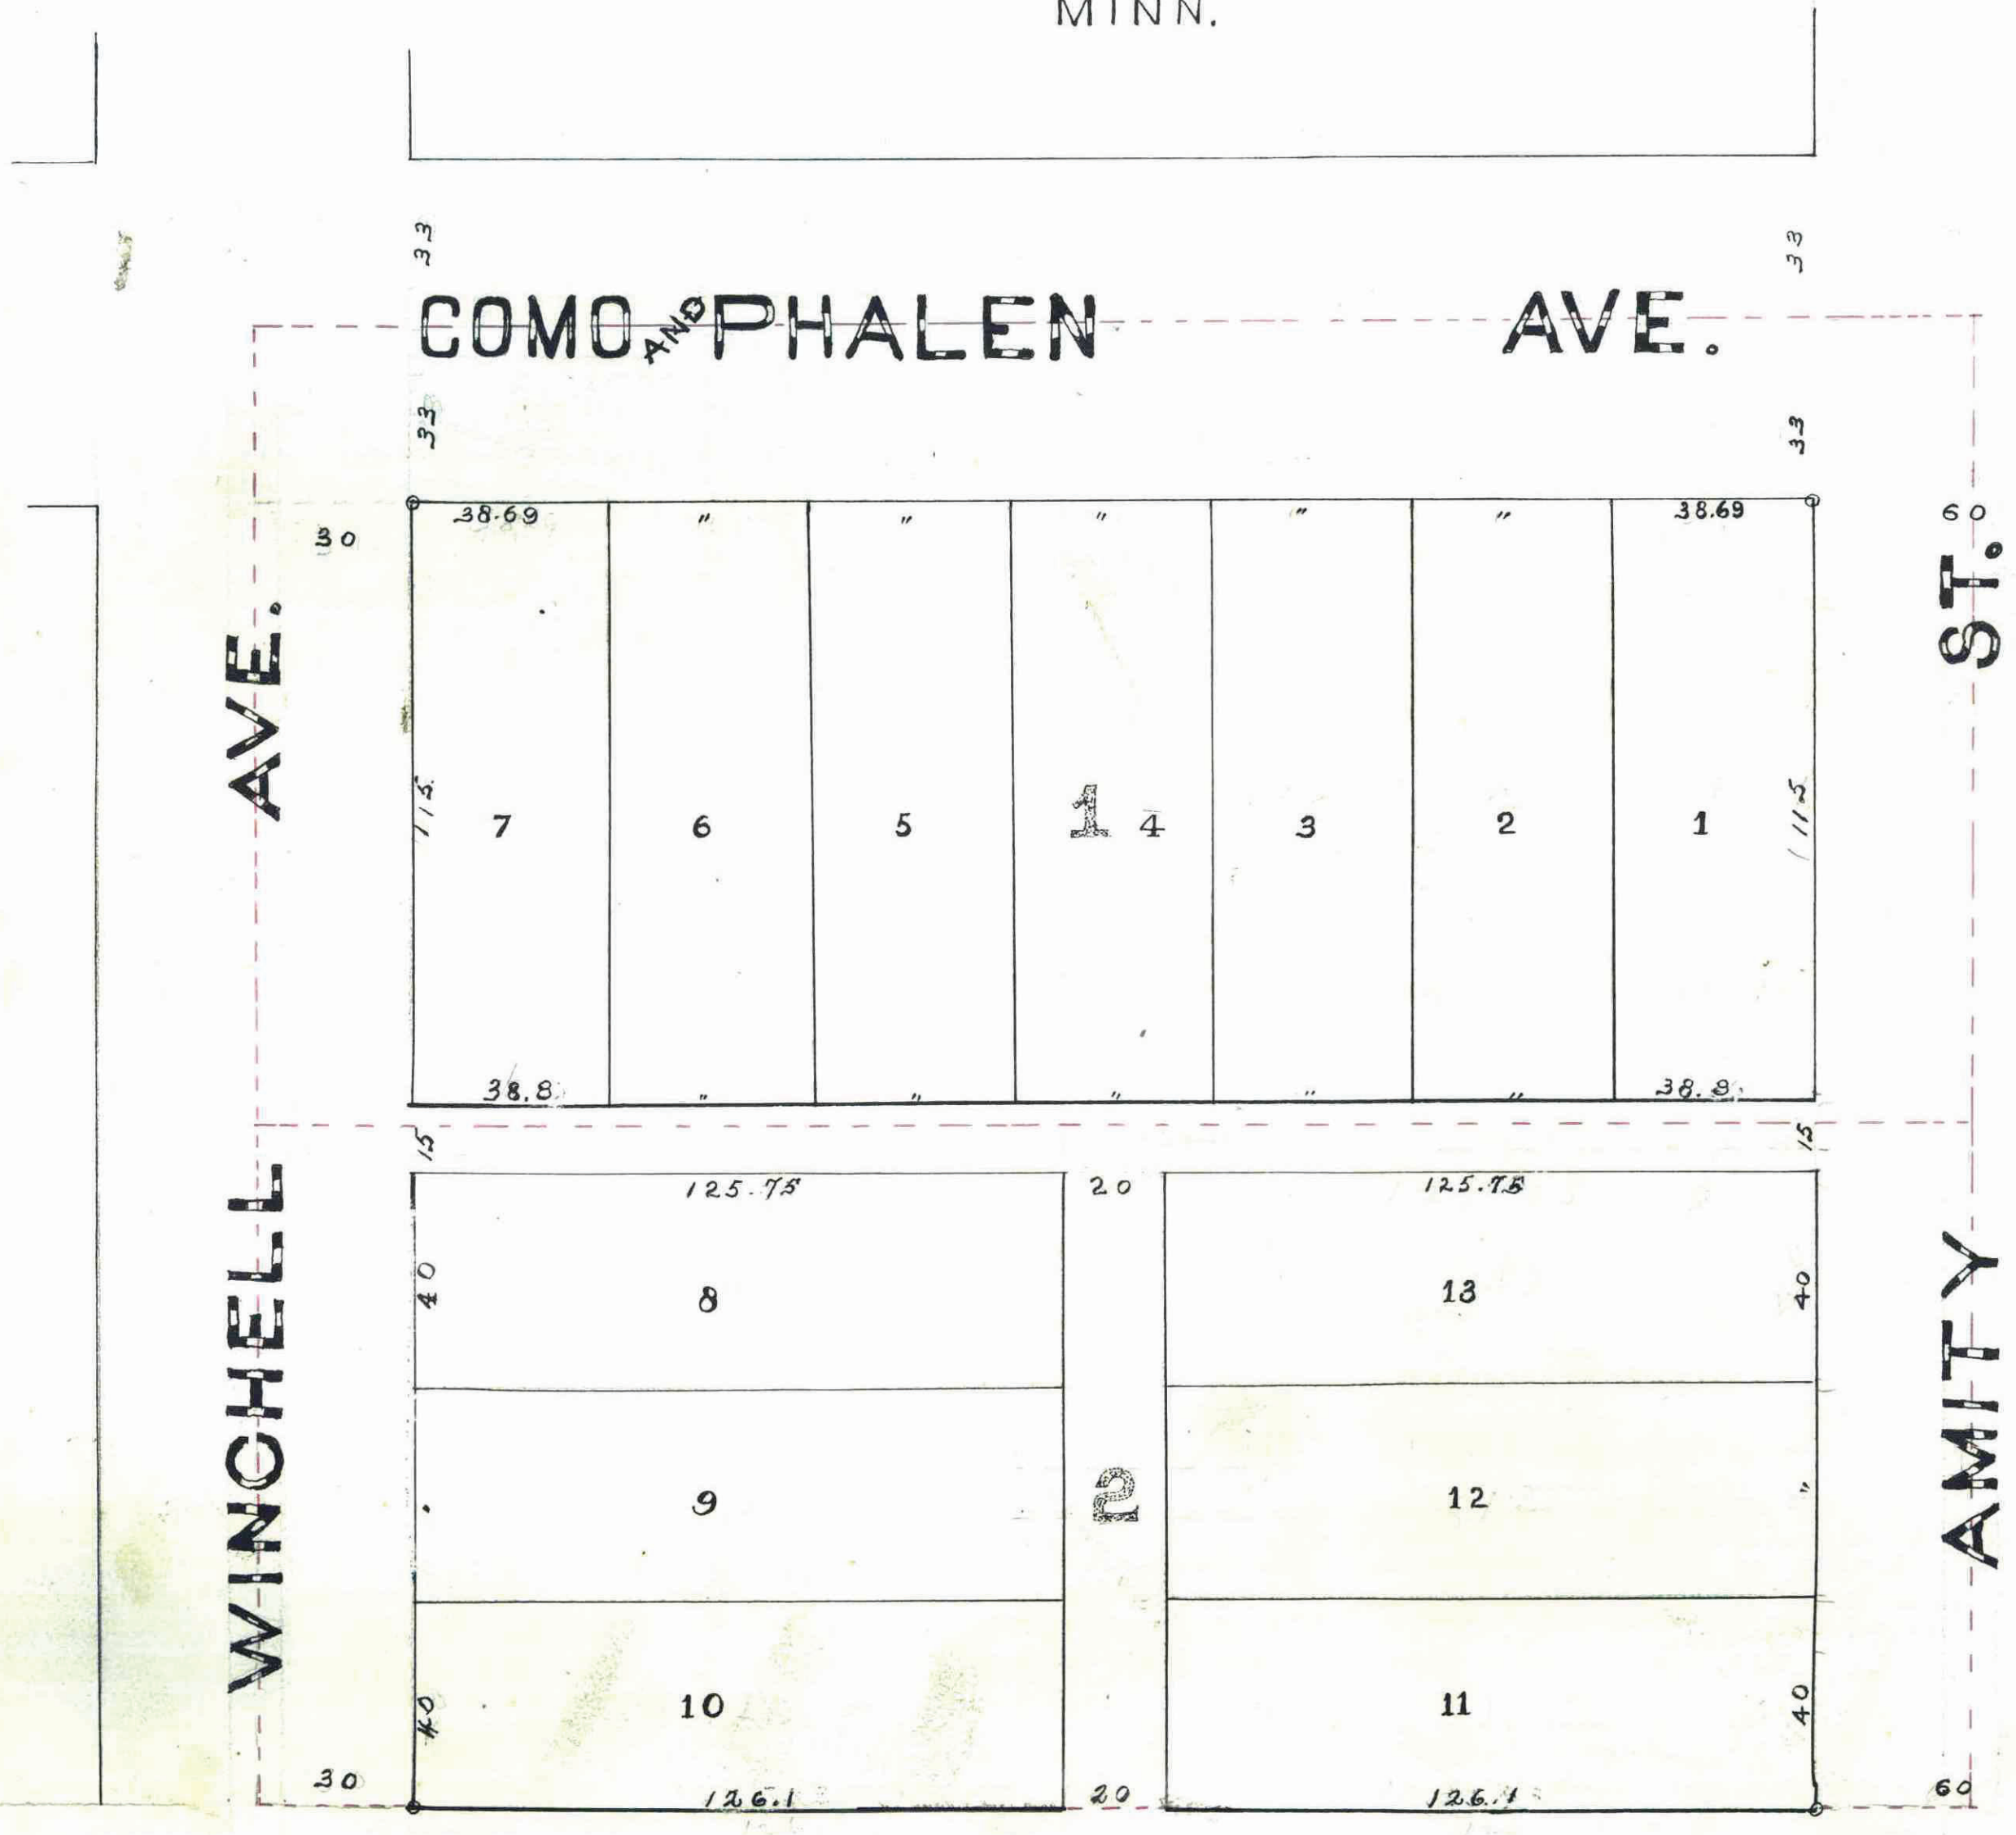

I hereby certify to having surveyed and platted the property as described on this map as P. D. Winchell's Addition to St. Paul, Ramsey County, Minnesota, and have placed iron monuments at the corners of each and every block as shown on this map, and the same is correct.

H. L. Phillips
 Surveyor

State of Minnesota ss. On this 7th day of May A. D. 1888, personally appeared before the undersigned H. L. Phillips to me well known, and acknowledged that he executed the foregoing certificate as his own free act and deed.

J. J. Jett
 Notary Public.
 Ramsey Co, Minn.

This is to certify that Phillip D. Winchell and Martha E. Winchell his wife proprietors of Lots 1 & 2 Block C of Rogers and Hendricks were Lots No 2, Ramsey County, Minnesota, have caused the same to be surveyed and platted, and hereafter known as P. D. Winchell's Addition to St. Paul, Ramsey County, Minnesota, as shown by this plat and hereby dedicate to the public, and for the public use forever, all the streets, avenues and alleys, as herein indicated.

Witness our hands and seals this 5th day of May 1888.

In presence of
 Moses Bixler
 Martha E. Winchell

Phillip D. Winchell
 Martha E. Winchell

State of Minnesota ss. On this 2th day of May A. D. 1888, personally came before me, the undersigned Phillip D. Winchell and Martha E. Winchell his wife, to me well known, and they acknowledged that they executed the foregoing certificate as their own free act and deed.

Moses Bixler
 Notary Public
 Ramsey Co, Minn.

Accepted and approved this Seventh day of May A. D. 1888.

J. P. Folsom
 J. J. Starkey
 L. J. ...
 Plat Commissioner.
 City Engineer.

CITY TREASURER'S OFFICE
 ST. PAUL, MINN.
 MAY 7 1888
 ASSESSMENTS PAID
 S. J. ...
 CITY TREAS.

MAY 12 1888

Taxes Paid and Transfer Entered
 MAY 12 1888
 M. J. ...

County taxes on part

Accepted by the Common Council of the City of St. Paul on the ... day of May 1888.
 Walter Henderson
 City Clerk.

© 1888 monument