











MURRAY HILL

RAMSEY CO. MINN.

Gates A. Johnson Jr. Surv. 1888

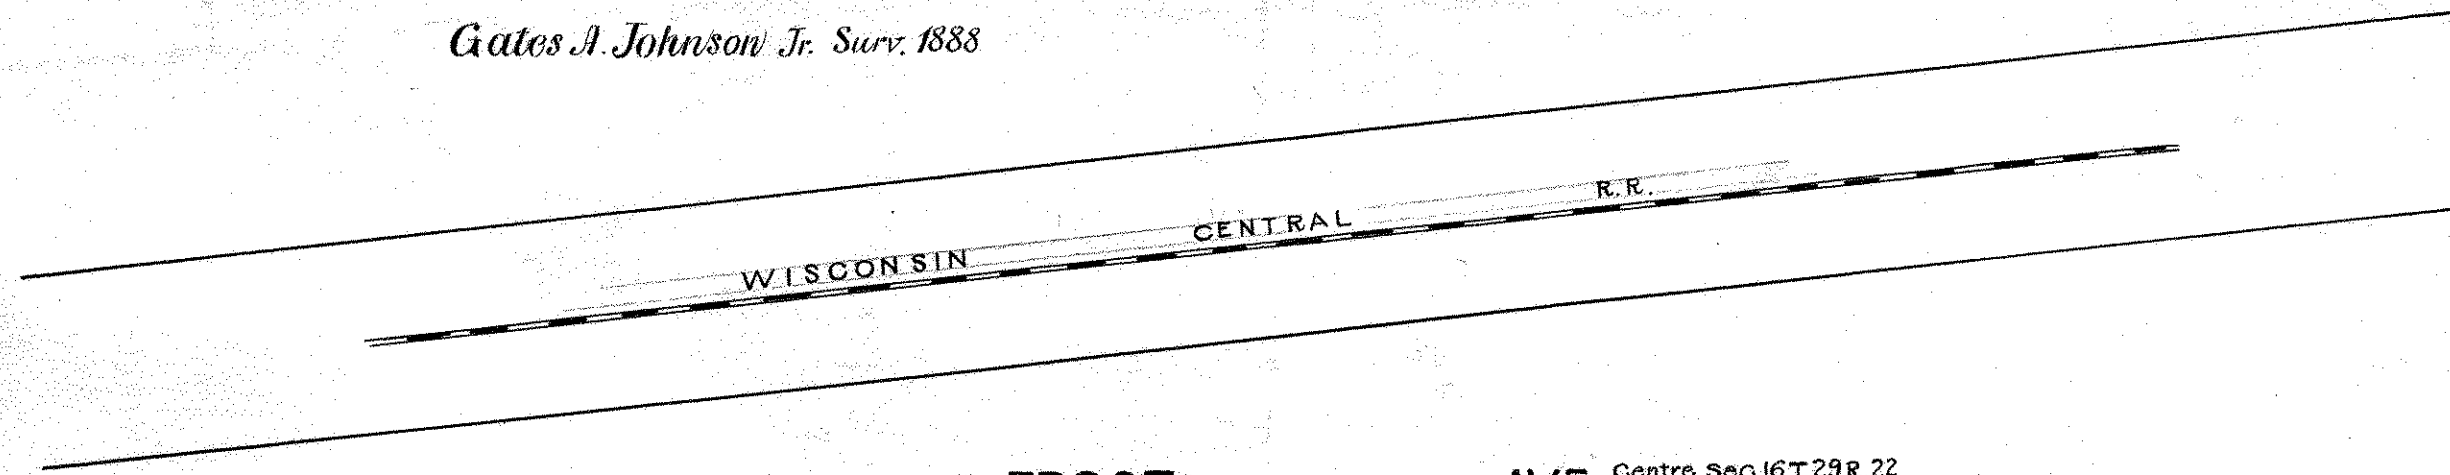

FROST AVE. Centre Sec. 16 T. 29 R. 22

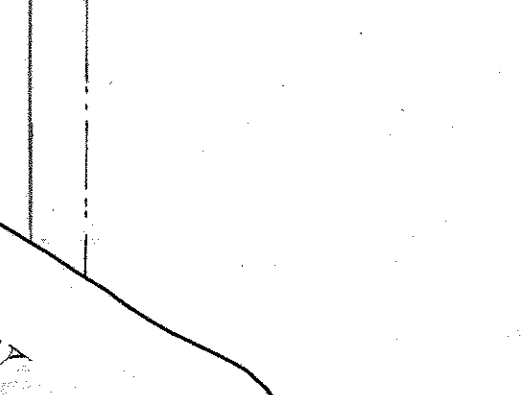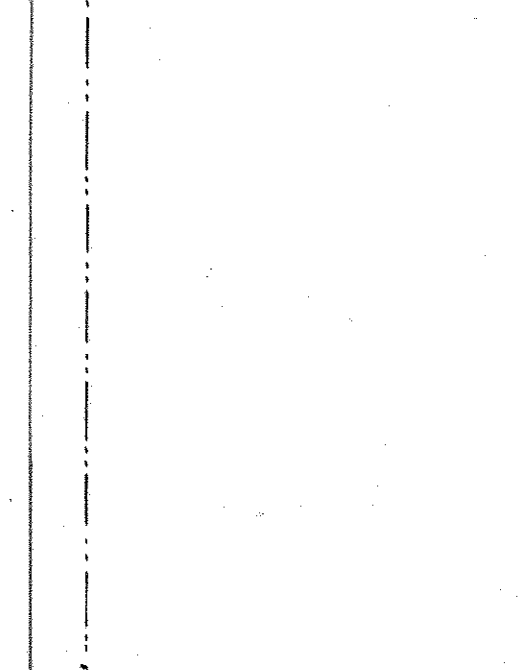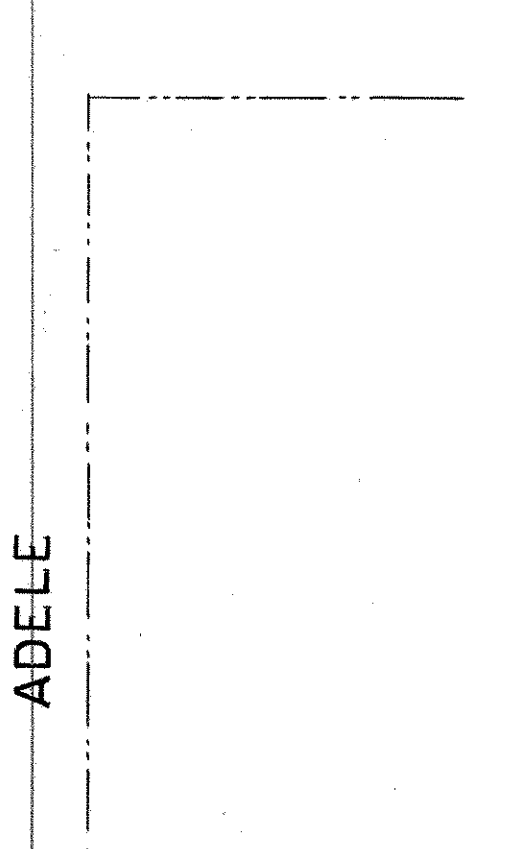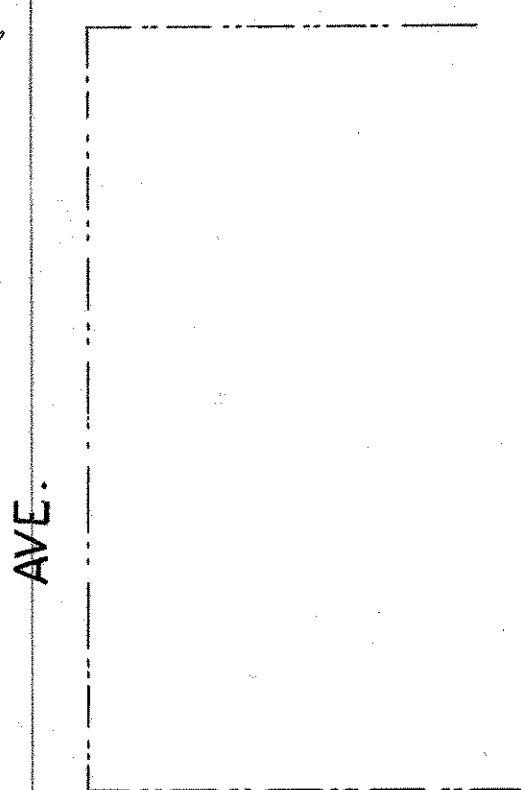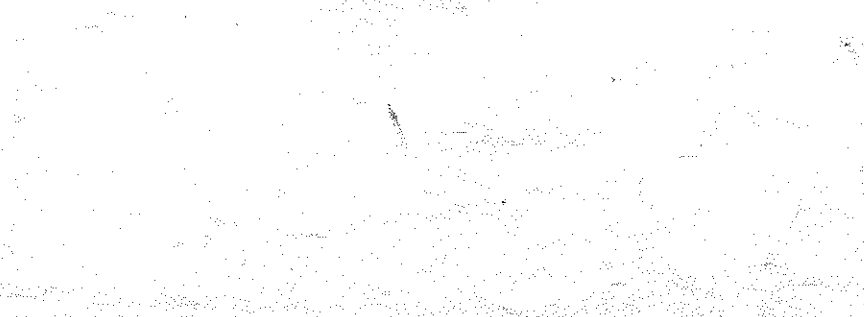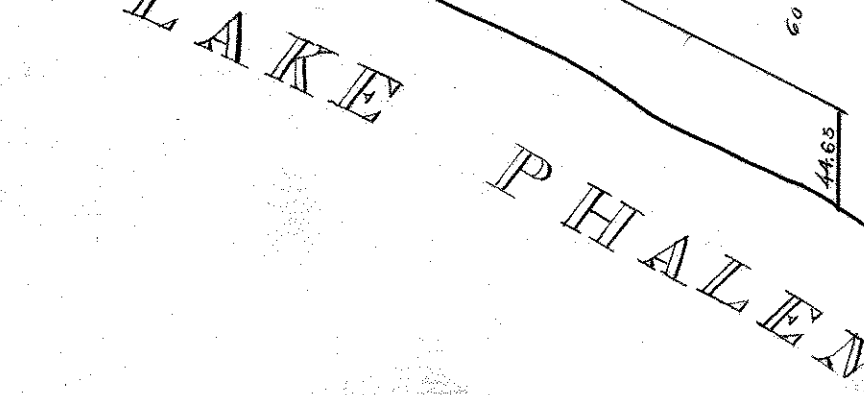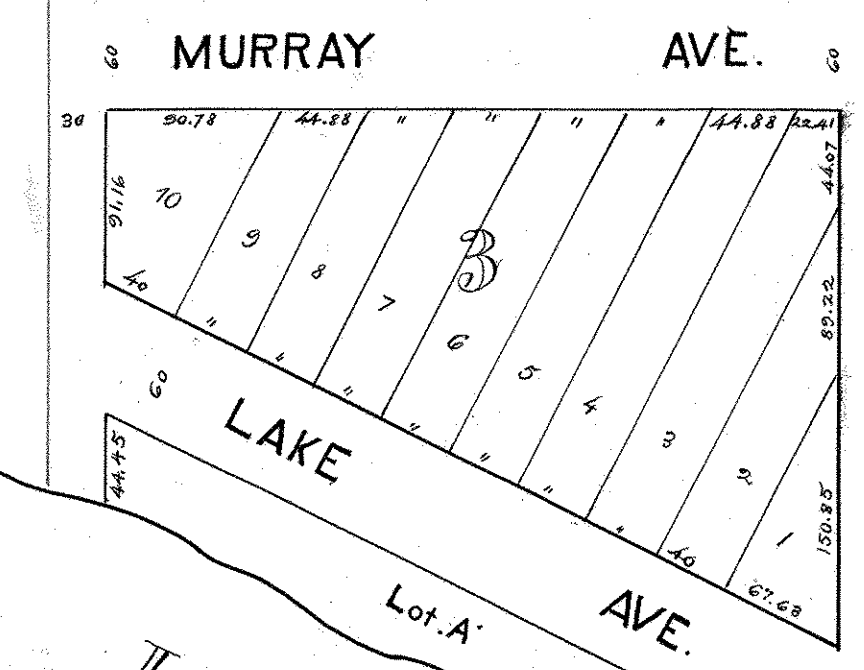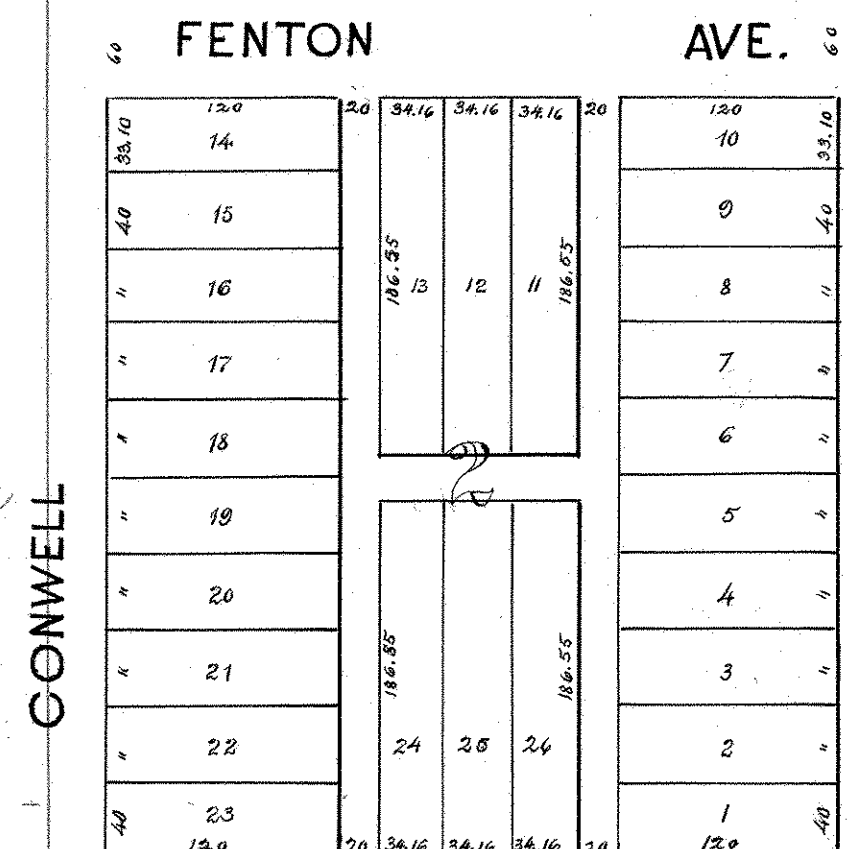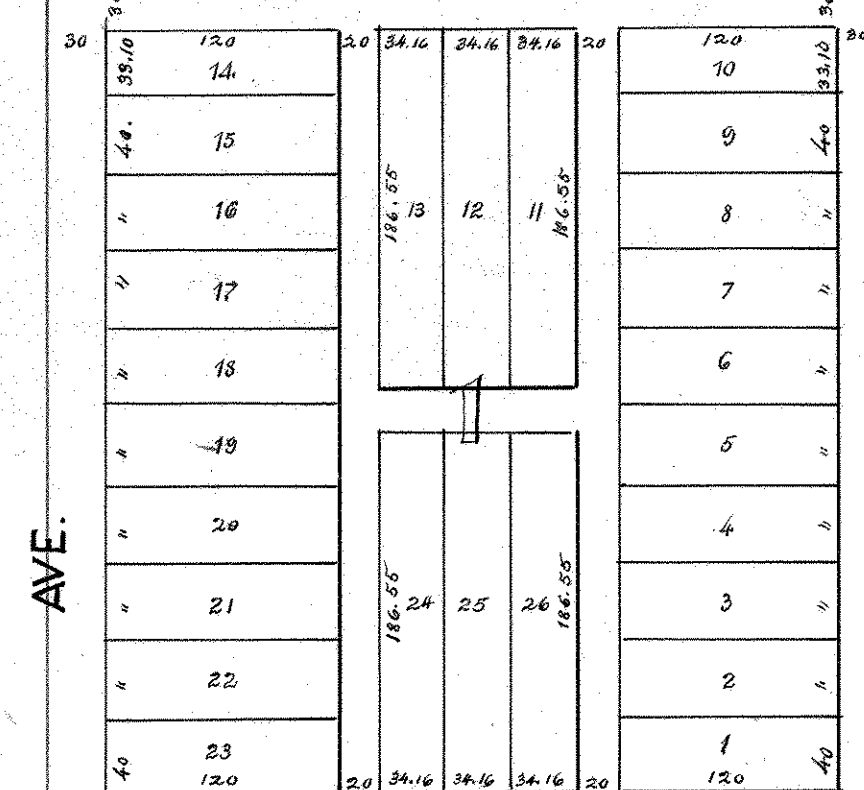

AVE.

CONWELL AVE.

AVE.

ADELE AVE.

LAKE PHALEN