


Front Street


SECOND ADDITION

TO
ST. PAUL MINN.


Front St. 60

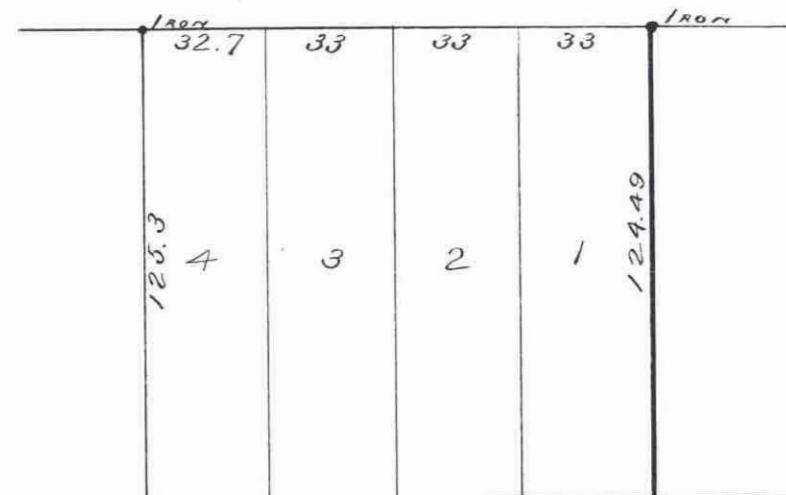


1

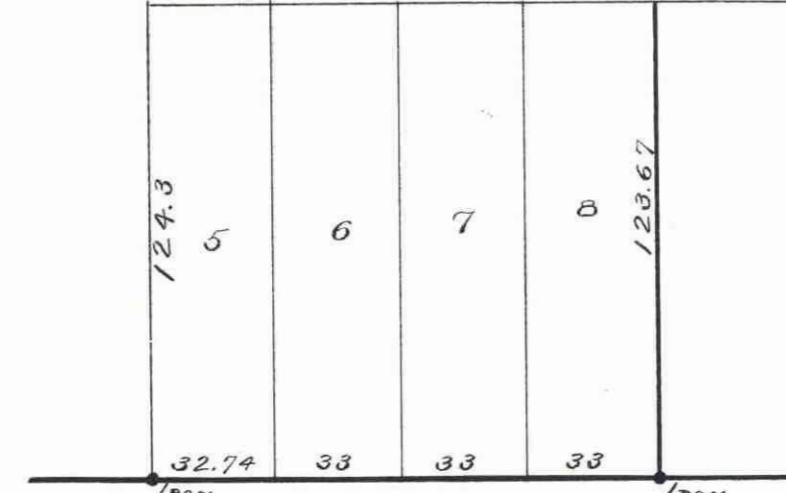

Stinson St. 60

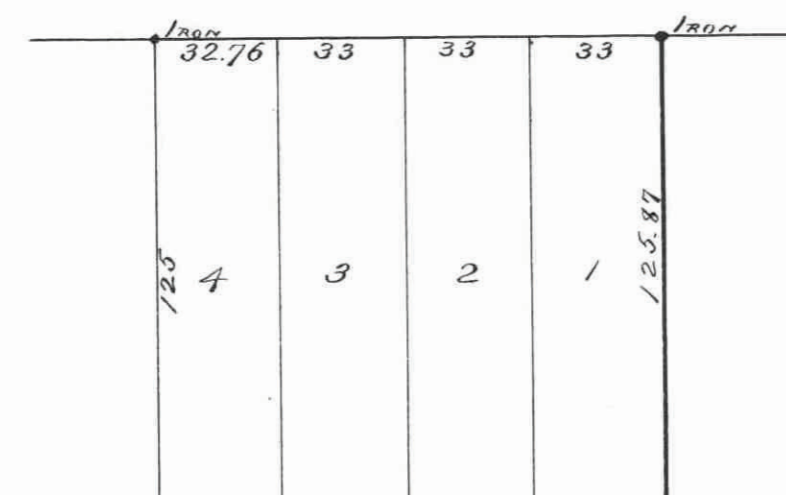

2

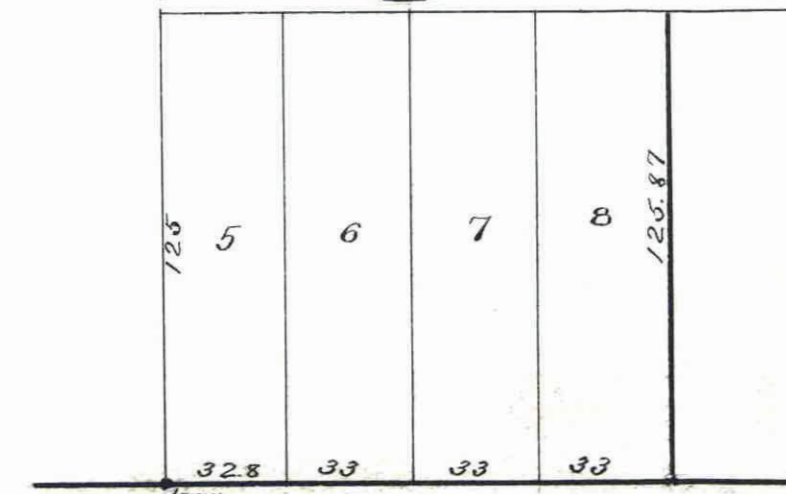

Burgess St. 60

This plat document is an UNOFFICIAL copy of a Subdivision Plat or Registered Land Survey and is made available for information purposes only.



To obtain an official copy please contact the Ramsey County Recorder's Office.

STATE OF MINNESOTA, ss. County of Ramsey. Office of the Register of Deeds. This is to certify that the within instrument was filed for Record in this Office, at St. Paul, on the ... day of ... A. D. 1888 at ... o'clock ... M., and that the same was duly recorded in Book ... of ... page ...

43

St Paul Minn April 13th 1888

I hereby certify to having surveyed and platted the property as described on this map as FRONT STREET Second Addition, to St Paul Minn. and have placed iron monuments at the corners of each and every block as shown on this map and the same is correct.

D. L. Curtice, Surveyor.

State of Minnesota } ss On this 13th day of April A.D. 1888 before me the undersigned personally appeared D.L. Curtice to me well known, County of Ramsey } and acknowledged that he executed the foregoing certificate as his own free act and deed

John M. Gray
Notary Public
Ramsey County
Minnesota

This is to certify that we, Adam Lindig and Elizabeth Lindig his wife, August Gundlach and Helene Gundlach his wife, are the owners of Lot 8 Wilkin and Heyward's Out-Lots St Paul Minn. and have caused the same to be surveyed and platted and hereafter known as FRONT STREET Second Addition to St Paul Minn. as shown by this plat, and hereby dedicate to the public and for the public use forever, all the streets and alleys as herein indicated

Witness our hands and seals, this 20th day of April A.D. 1888

In presence of
John M. Gray
Kaiser W. Burgess

Adam Lindig
Elizabeth Lindig
August Gundlach
Helene Gundlach



State of Minnesota } ss On this 20th day of April A.D. 1888, before me the undersigned personally appeared Adam Lindig and County of Ramsey } Elizabeth Lindig his wife, August Gundlach and Helene Gundlach his wife, to me well known and acknowledged that they executed the foregoing instrument as their own free act and deed, for the uses and purposes therein expressed

John M. Gray
Notary Public
Ramsey County
Minnesota

Accepted and Approved this 28th day of April A.D. 1888

Spiegelroem
Jas. Starkrey,
L.W. Runder } PLAT. Commissioners
City Engineer

Accepted by the Common Council of the City of St Paul on the 1st day of May 1888



Mosa Prendergast
City Clerk

St Paul, Minn 1888
Assessments paid

St Paul Minn. 1888
Taxes paid and transfers entered

City Treasurer
St Paul
Minn

County Auditor
Ramsey County
Minn

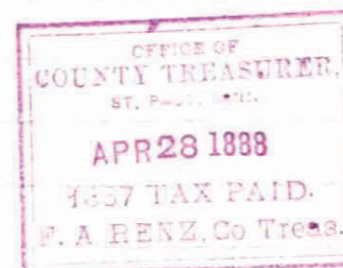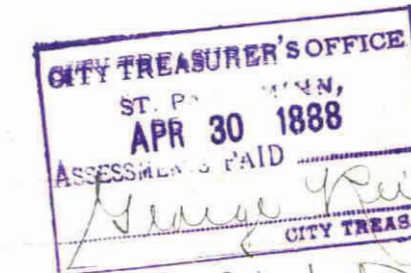

Taxes Paid and Transfer Entered
MAY 12 1888
M. F. R. A. C. S. Treasurer