

Otto's Addition to St. Paul

Taxes Paid and Transfer Entared
FEB 23 1888
M. F. KALN, County Auditor.
Per *Ed. Harnek*

State of Minnesota }
County of Ramsey }
On this 15 day of December
A. D. 1887, personally appeared before
the undersigned Ed. Harnek, to me
well known, and acknowledged that
he executed the foregoing certificate
as his own free act and deed

Ed. Harnek
Notary public,
Ramsey Co. Minn.

This plat document
is an UNOFFICIAL
copy of a
Subdivision Plat or
Registered Land Survey
and is made available for
information purposes only.
To obtain an official copy
please contact the Ramsey
County Recorder's Office.

I hereby certify to having surveyed
and platted the property as described on
this map as "Otto's Addition to
St. Paul" and have placed iron monuments
at the corners of each and every block as
shown on this map, and the same is
correct.

Ed. Harnek
Surveyor.

State of Minnesota }
County of Ramsey }
On this 16 day of December
A. D. 1887, personally appeared before
me, the undersigned Gertrude Otto,
Moritz Schmidt, Bertha Schmidt, ^{widow}
Hermann Otto, Gustav Otto, Auguste
Otto, Henry Schneider, Minnie Schmidt,
Robert Otto and Johanna Otto, to
me well known and they acknowledged
that they executed the foregoing certificate
for the uses and purposes therein expressed
as their free act and deed.

Gertrude Otto
Notary public,
Ramsey Co. Minn.

This is to certify, that Gertrude Otto,
Moritz Schmidt, Bertha Schmidt, Hermann
Otto, Elisabeth Otto, Gustav Otto,
Auguste Otto, Henry Schneider, Minnie
Schneider, Robert Otto and Johanna Otto
proprietors of the North West quarter of the
North West quarter of section 16. Town 28
North, Range 23 West, have caused the
same to be surveyed and platted, and
hereafter known as "Otto's Addition to
St. Paul" as shown by this plat and
herby dedicate to the public, and for
the public use forever, all the streets
and alleys, as herein indicated.

Witness our hands and seals, this 15th
day of December 1887.

State of Minnesota }
County of Meeker }
On this 14th day of December 1887
A. D. 1887, personally came before
me, the undersigned Elisabeth
Otto, to me well known and she
acknowledged that she executed
the foregoing certificate for the uses
and purposes therein expressed as
her own free act and deed.


Elisabeth Otto
Notary public,
Meeker Co. Minn.

In presence of
Gertrude Otto
Moritz Schmidt
Bertha Schmidt
Hermann Otto
Gustav Otto
Auguste Otto
Minnie Schmidt
Robert Otto
Johanna Otto

Witnesses as
Ed. Harnek
Carl Kachbarner
Johanna Otto
Elisabeth Otto

Accepted and approved this 13th
day of February A. D. 1888.

S. P. Folsom
Ed. Starkey
Jim. H. S. S. S.
R. W. Rundell
Pat Commissioners

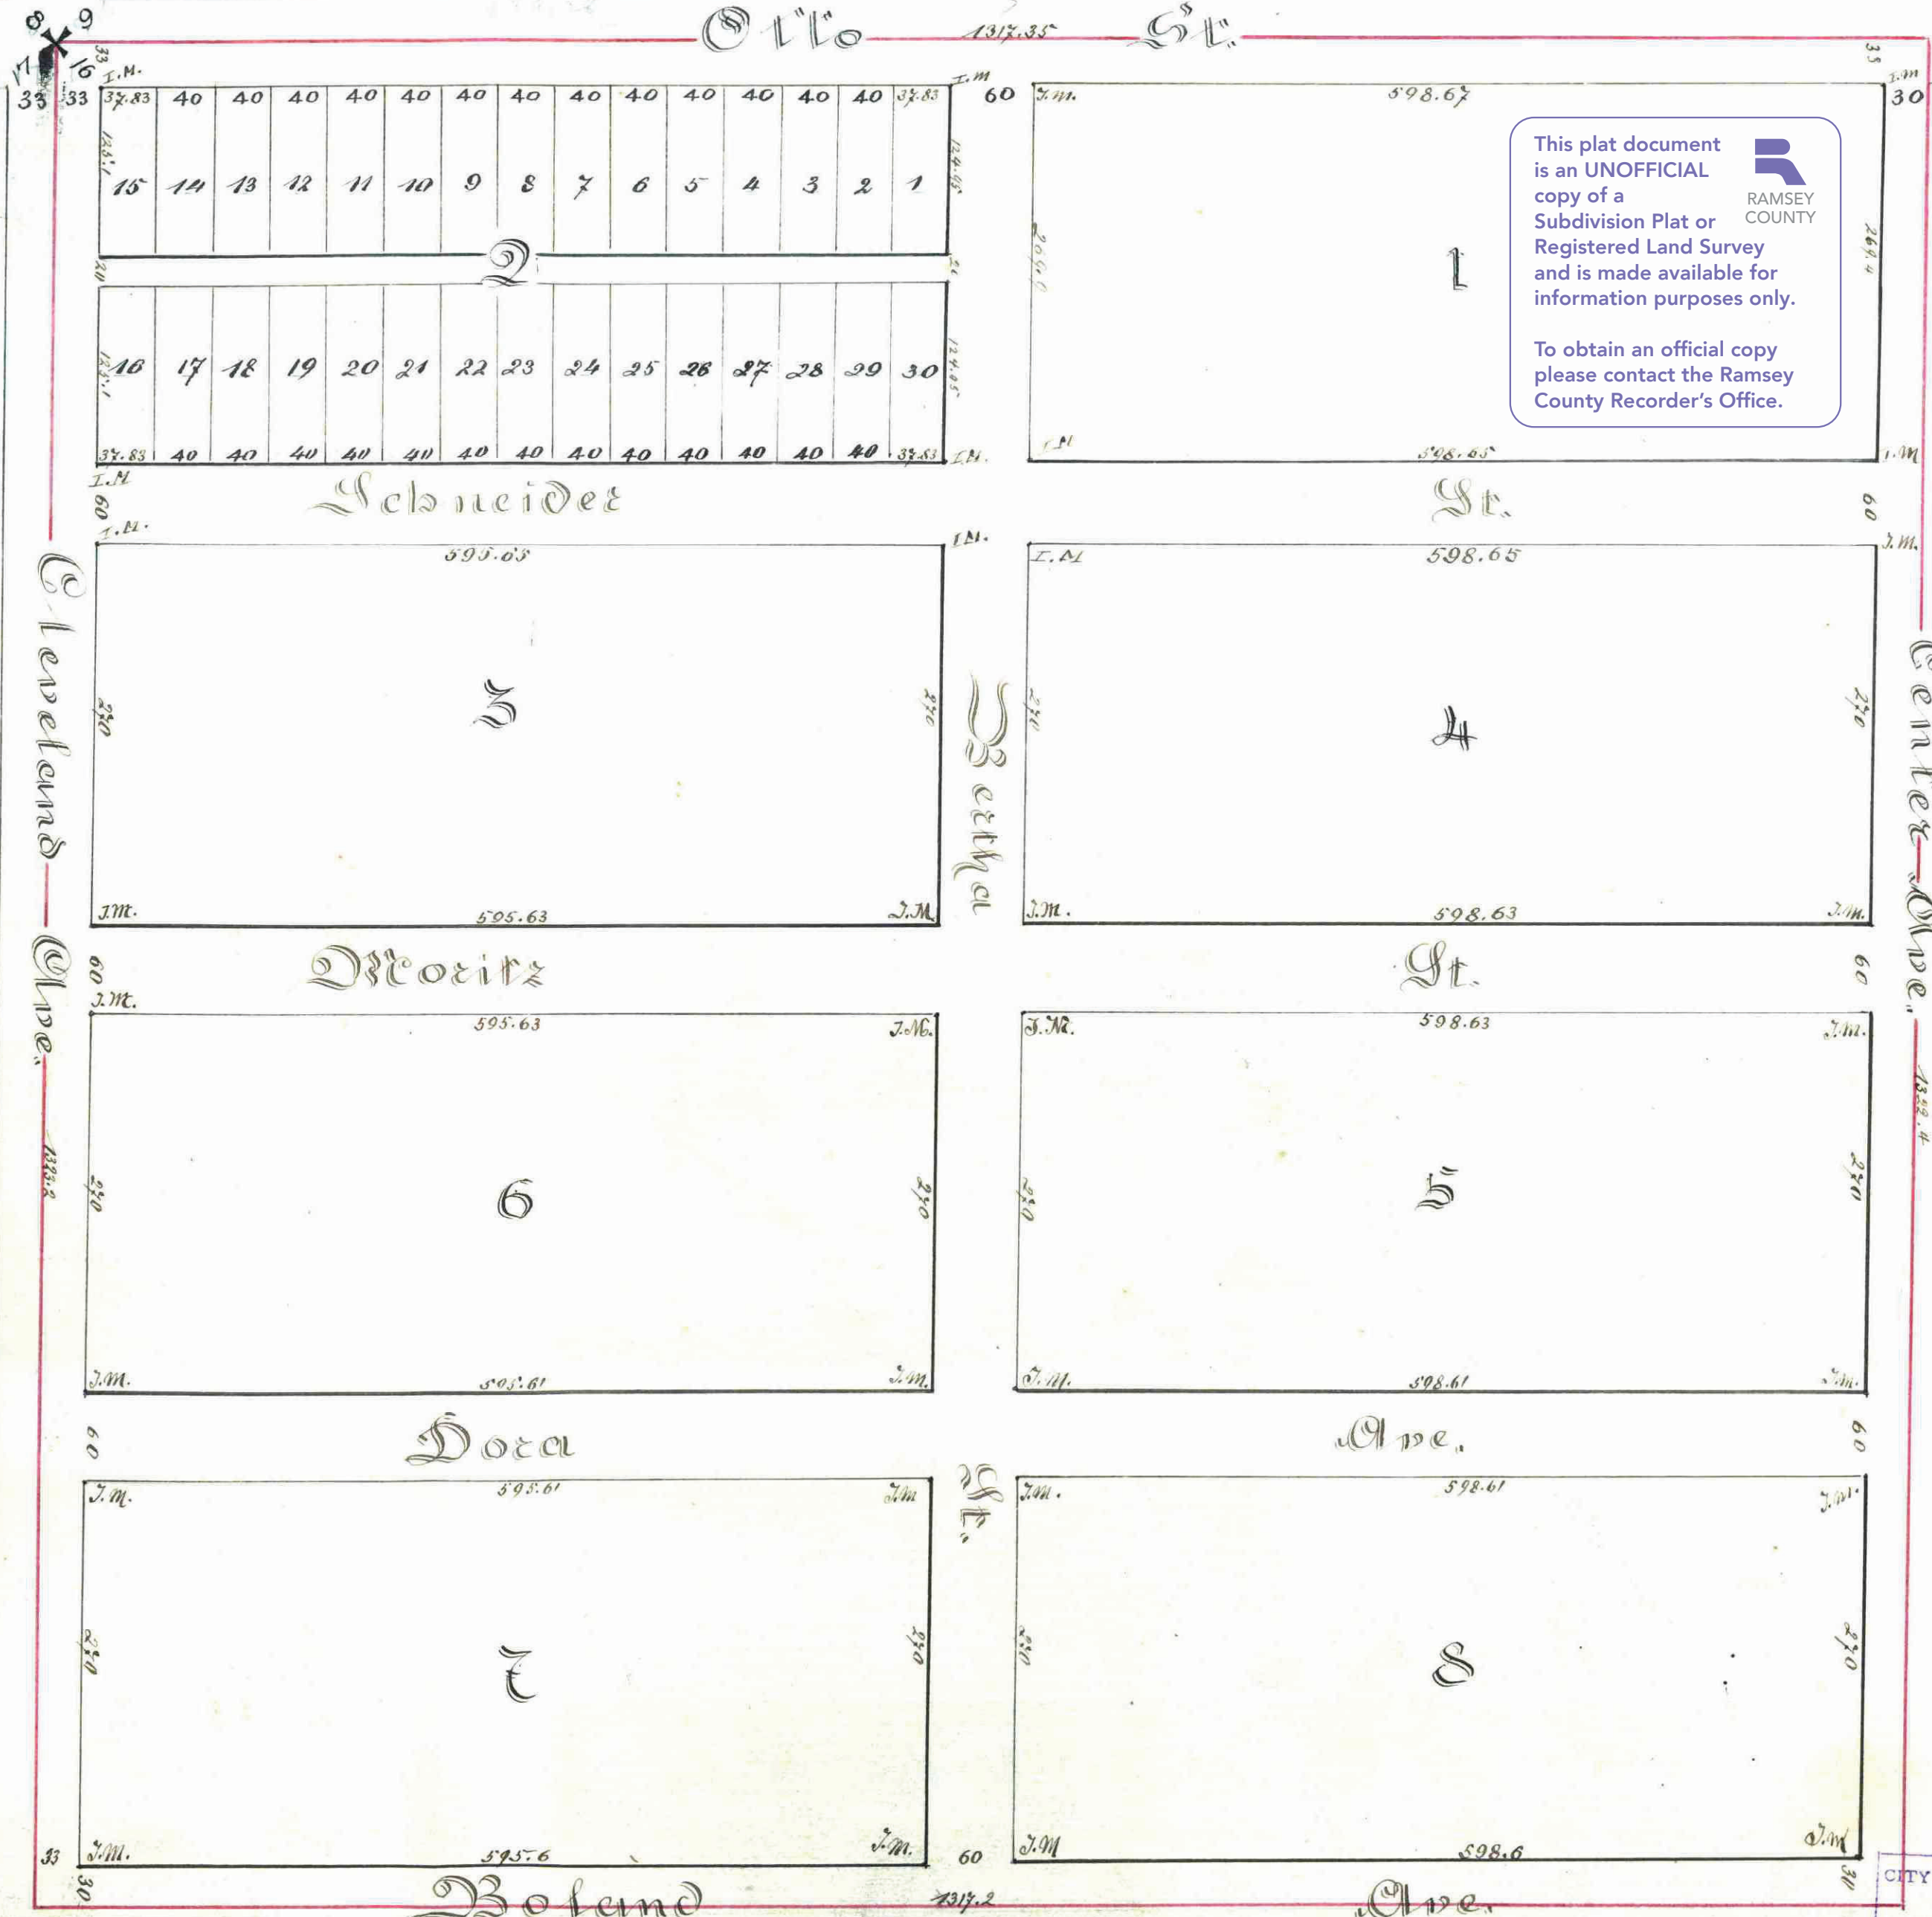

STATE OF MINNESOTA,
County of Ramsey,
Office of the Register of Deeds.
This is to certify that the within
in this Office, at St. Paul, on the
... day of ... A. D.
1888 at ... o'clock ... M., and
that the same was duly recorded in
Book ... of ...
By ...

CITY TREASURER'S OFFICE
ST. PAUL, MINN.
FEB 14 1888
ASSESSMENTS PAID
Ed. Harnek
CITY TREAS.

COUNTY TREASURER
FEB 23 1888
1887 TAX PAID
P. A. REINECKE, Treas.

Accepted by the Common Council of the
City of St. Paul on the ... day of
Wm. H. ...
M. ...
City Clerks