


DICKERMAN'S ADDITION

— T O —

SAINT PAUL,

Being the North West quarter (1/4) of the South East quarter (1/4) of the North West quarter (1/4) Section 30, Town 29, Range 22,

RAMSEY CO. MINN.

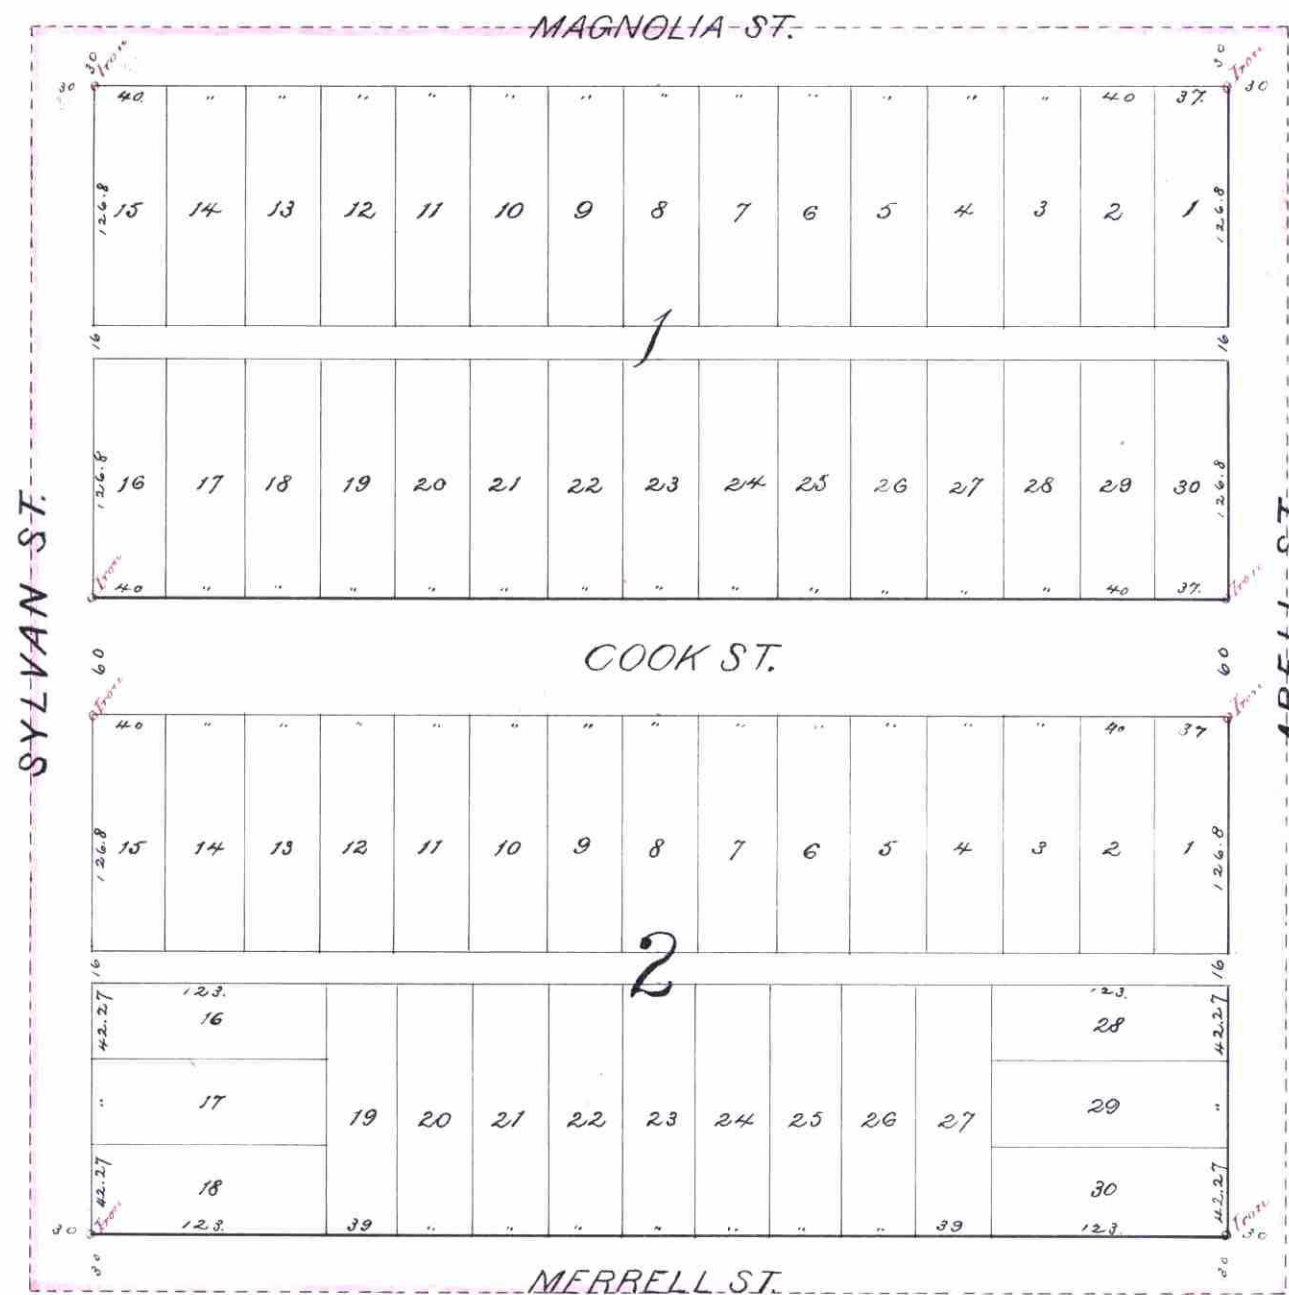

No. 15689
 STATE OF MINNESOTA,
 County of Ramsey.
 Office of the Register of Deeds.
 This is to certify that the within instrument was filed for Record in this Office, at St. Paul, on the 27th day of June, A.D. 1887, at 4 o'clock A.M., and that the same is duly recorded in Book 8, page 30.
 By *M. J. Bell*

We hereby certify to having surveyed and platted the property as described on this map as Dickerman's Addition to Saint Paul, and have placed iron monuments at the corners of each and every block as shown on this map and the same is correct.

T. F. Nichol & Son
 Surveyors.

State of Minnesota } SS.
 County of Ramsey }

On this Sixth day of June A.D. 1887, personally appeared before the undersigned, Thomas F. Nichol, one of the firm of T. F. Nichol & Son, to me well known, and acknowledged that he executed the foregoing certificate as his own, free act and deed.

T. F. Nichol
 Notary Public,
 Ramsey Co. Minn.

Accepted and approved this Sixth day of June A.D. 1887.

E. J. Johnson
J. J. Starkey
L. W. Hammond } Plat Commissioners.

Accepted by the Common Council of the city of St. Paul, on the 21st day of June 1887.

Wm. J. Kelly
 City Clerk.

Taxes Paid
 June 25 1887
 OFFICE OF
 COUNTY TREASURER,
 ST. PAUL, MINN.
 JUN 20 1887
 1886 TAX PAID.
 F. A. HENZ, Co. Treas.

CITY TREASURER'S OFFICE
 ST. PAUL, MINN.
 JUN 20 1887
 ASSESSMENTS
Strode
 City Treas.

M. J. Rain
 County Auditor,
 Ramsey Co. Minn.
J. H. Rain
 Deputy.

This is to certify that Charles B. Dickerman and his wife Lizzie K. Dickerman, proprietors of the North West quarter (1/4) of the South East quarter (1/4) of the North West quarter (1/4) Section 30, Town 29, Range 22, Ramsey County, Minnesota, have caused the same to be surveyed and platted and hereafter known as Dickerman's Addition to Saint Paul, as shown by this plat, and hereby dedicate to the public, and for the public use, forever, all the streets, avenues and alleys as herein indicated.

Witness our hands and seals this 30th day of May 1887.

In presence of -
Harold Gibson }
M. J. Emery }
L. W. Allison }
M. J. Rain }

Charles B. Dickerman
Lizzie K. Dickerman

State of Minnesota } SS.
 County of Ramsey }

Be it known that on this 30th day of May A.D. 1887, before me personally appearing came Charles B. Dickerman, to me well known to be one of the persons described in, and who executed the foregoing certificate, and he acknowledged that he executed the same as his free act and deed.

M. J. Emery
 Notary Public
 Ramsey Co. Minn.

State of Iowa } SS.
 County of Winesap }

Be it known that on this third day of June A.D. 1887, before me personally appearing came Lizzie K. Dickerman, to me well known to be one of the persons described in, and who executed the foregoing certificate and she acknowledged that she executed the same as her free act and deed, as wife of Charles B. Dickerman.

L. W. Allison
 Notary Public,
 Winesap Co. Iowa.