

# DODGE'S

## REARRANGEMENT OF LOTS 1, 2, 3, BLOCK 15

### STINSON, BROWN, & RAMSEY'S

#### ADDITION

TO

#### ST. PAUL MINN.

We do hereby certify to having surveyed and platted the property as described on this map as DODGE'S REARRANGEMENT OF LOTS 1, 2, 3, BLOCK 15, STINSON, BROWN & RAMSEY'S ADDITION TO ST. PAUL, and have placed iron monuments at the corners as shown on this map, and that the same is correct.

C. Brinckerhoff & H.L. Phillips,  
Surveyors

STATE OF MINNESOTA }  
COUNTY OF RAMSEY } On this 26<sup>th</sup> day of October A.D. 1886, personally appeared before the undersigned, C. Brinckerhoff and H.L. Phillips, to me well known, and acknowledged that they executed the foregoing certificate as their own free act and deed.

John C. Lynch  
Notary Public  
Ramsey County  
Minn.

This is to certify that Johanna Dodge and Ossian E. Dodge proprietors of Lots 1, 2, 3, Block 15, Stinson, Brown, and Ramsey's Addition to St. Paul, have caused the same to be surveyed and platted and hereafter known as DODGE'S REARRANGEMENT OF LOTS 1, 2, 3, BLOCK 15, STINSON, BROWN, & RAMSEY'S ADDITION TO ST. PAUL, as shown by this plat, and hereby dedicate to the public and for the public use, power, all the streets as herein indicated.

Witness our hands and seals this 28<sup>th</sup> day of October, A.D. 1886.

In presence of  
 Johanna Dodge  seal  
 Ossian E. Dodge  seal

STATE OF MINNESOTA }  
COUNTY OF RAMSEY } On this 28<sup>th</sup> day of October A.D. 1886, personally came before me the undersigned, Ossian E. Dodge and Johanna Dodge his wife, to me well known, and they acknowledged that they executed the foregoing certificate for the uses and purposes therein expressed.

Mira L. Rice  
Notary Public  
Ramsey County  
Minn.

Accepted and approved this 22<sup>nd</sup> day of October A.D. 1886

D. W. Johnson  
W. M. Sandberg } Plat Commissioners


I hereby recommend the acceptance of the within plat by the common council

Accepted by the common council of the city of St. Paul on the 22<sup>nd</sup> day of October A.D. 1886  
 City Engineer  
 City Clerk

Taxes paid November 1<sup>st</sup> 1886

James O'Brien  
County Auditor  
Ramsey County  
Minn.  
Deputy

Assessments  
 City Treasurer  
 St. Paul.

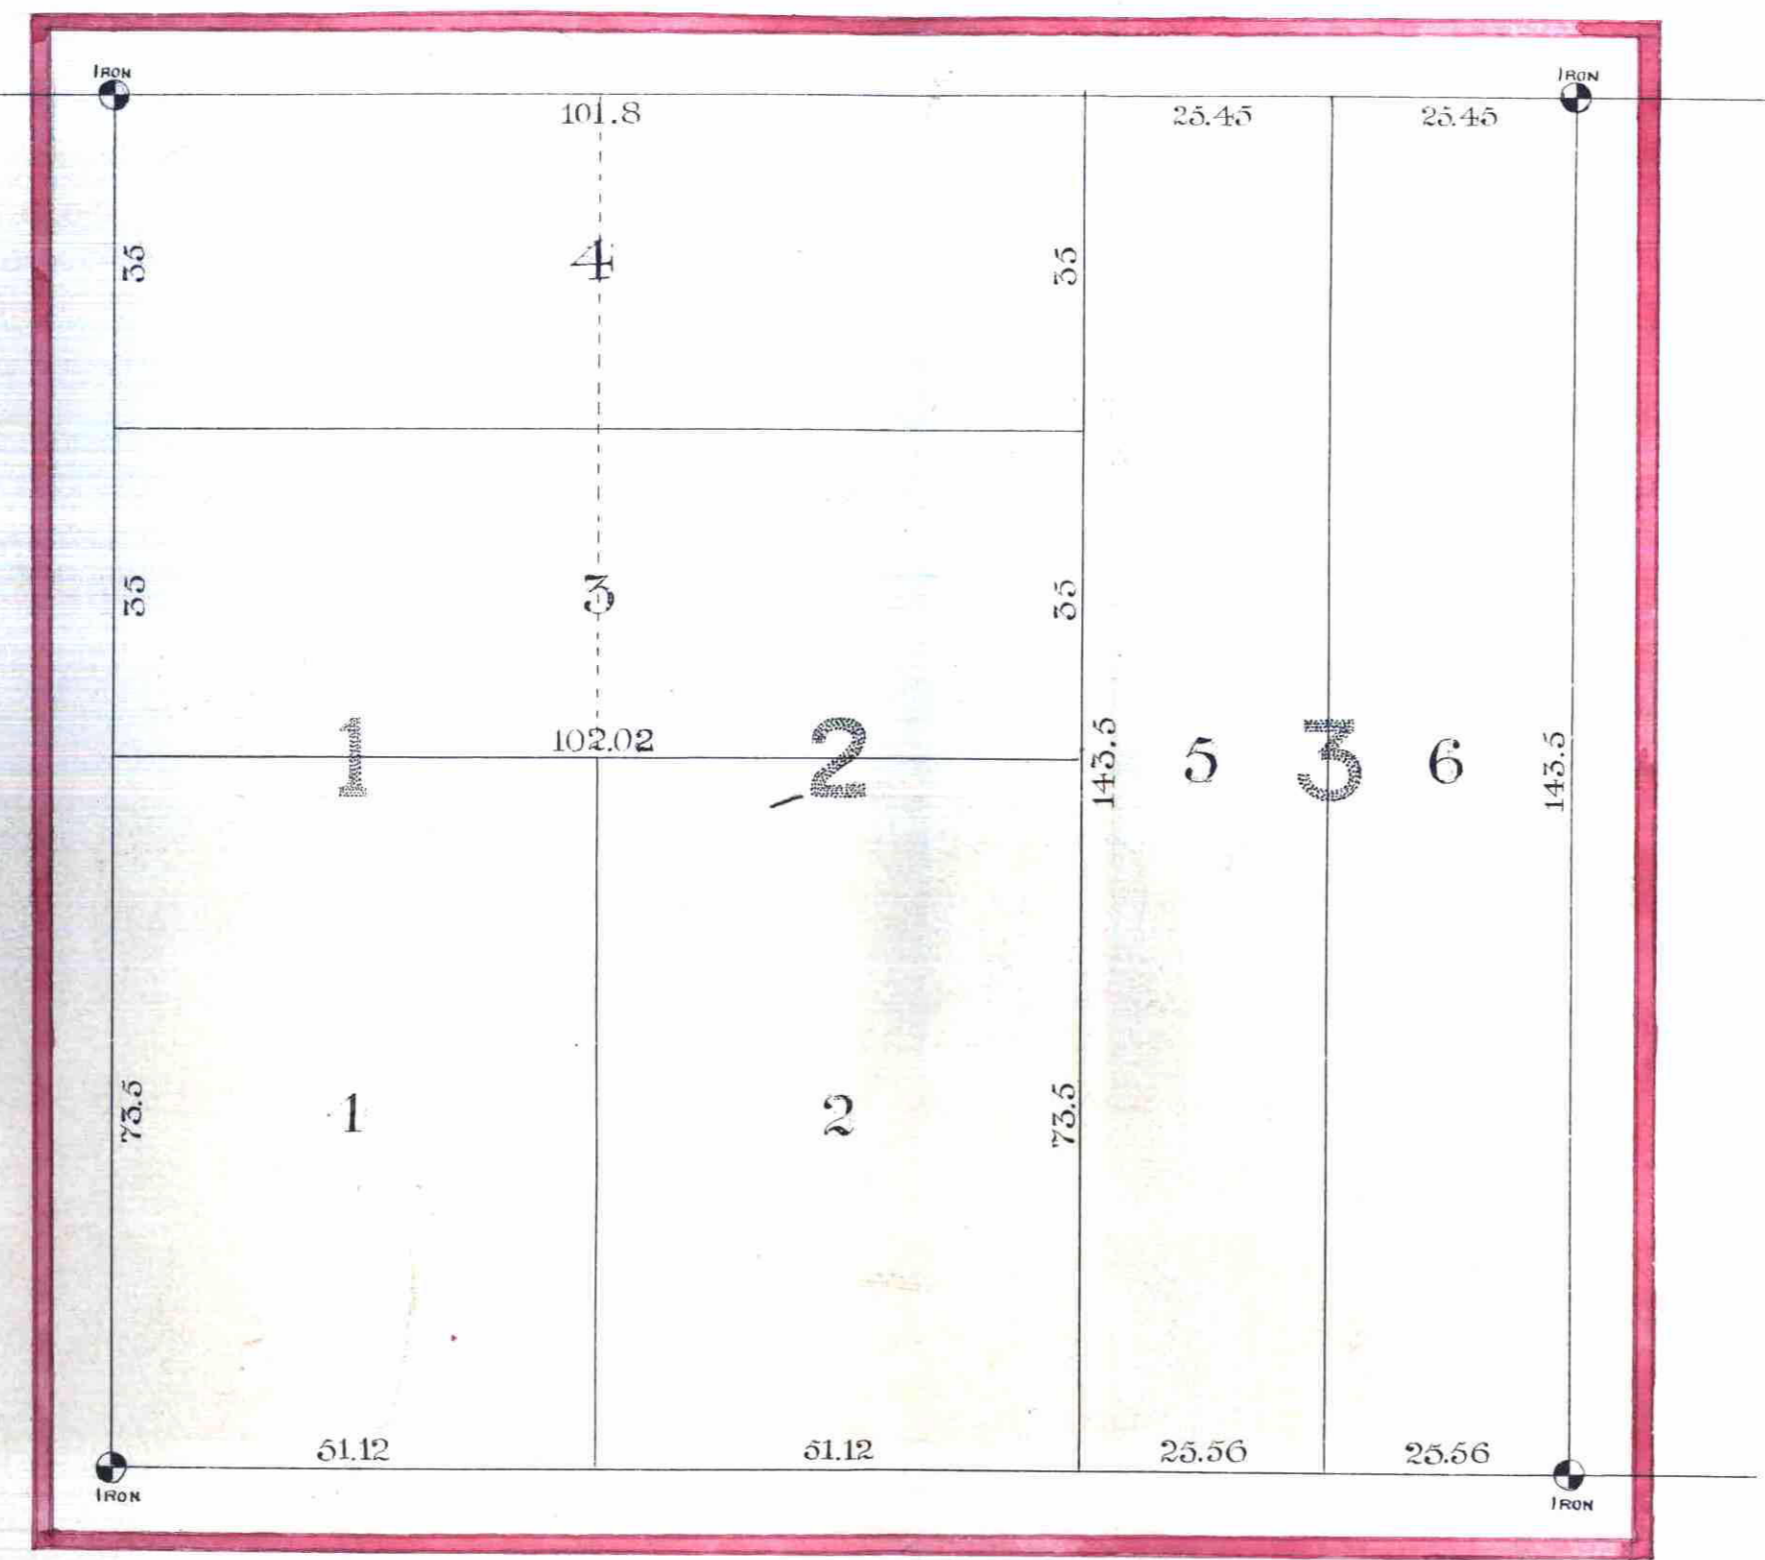

66 RICHMOND ST.

NIEDERHOEFER ST.

STATE OF MINNESOTA, ss.  
 County of Ramsey.  
 Office of the Register of Deeds.  
 This is to certify that the within instrument was filed for Record in this Office, at St. Paul, on the 27<sup>th</sup> day of November A. D. 1886 at 2:00 o'clock P. M., and that the same was duly recorded in Book No. 4 of Plat pages 27.  
 By \_\_\_\_\_ Register of Deeds  
 \_\_\_\_\_ Deputy

OFFICE OF COUNTY TREASURER, ST. PAUL, MINN.  
 NOV 23 1886  
 RECEIVED  
 CITY TREASURER  
 ST. PAUL, MINN.  
 NOV 22 1886  
 RECEIVED  
 CITY TREASURER