


The House of the Good Shepherds Addition to St. Paul

STATE OF MINNESOTA
County of Ramsey
I, *Ed. Haenck*, Register of Deeds,
do hereby certify that the within
instrument was filed for record
in this office, at St. Paul, on the
18th day of September, A. D. 1888.
Let it be so recorded in Book 28, page 53.
Book 28 of Records.

This plat document
is an UNOFFICIAL
copy of a
Subdivision Plat or
Registered Land Survey
and is made available for
information purposes only.
To obtain an official copy
please contact the Ramsey
County Recorder's Office.

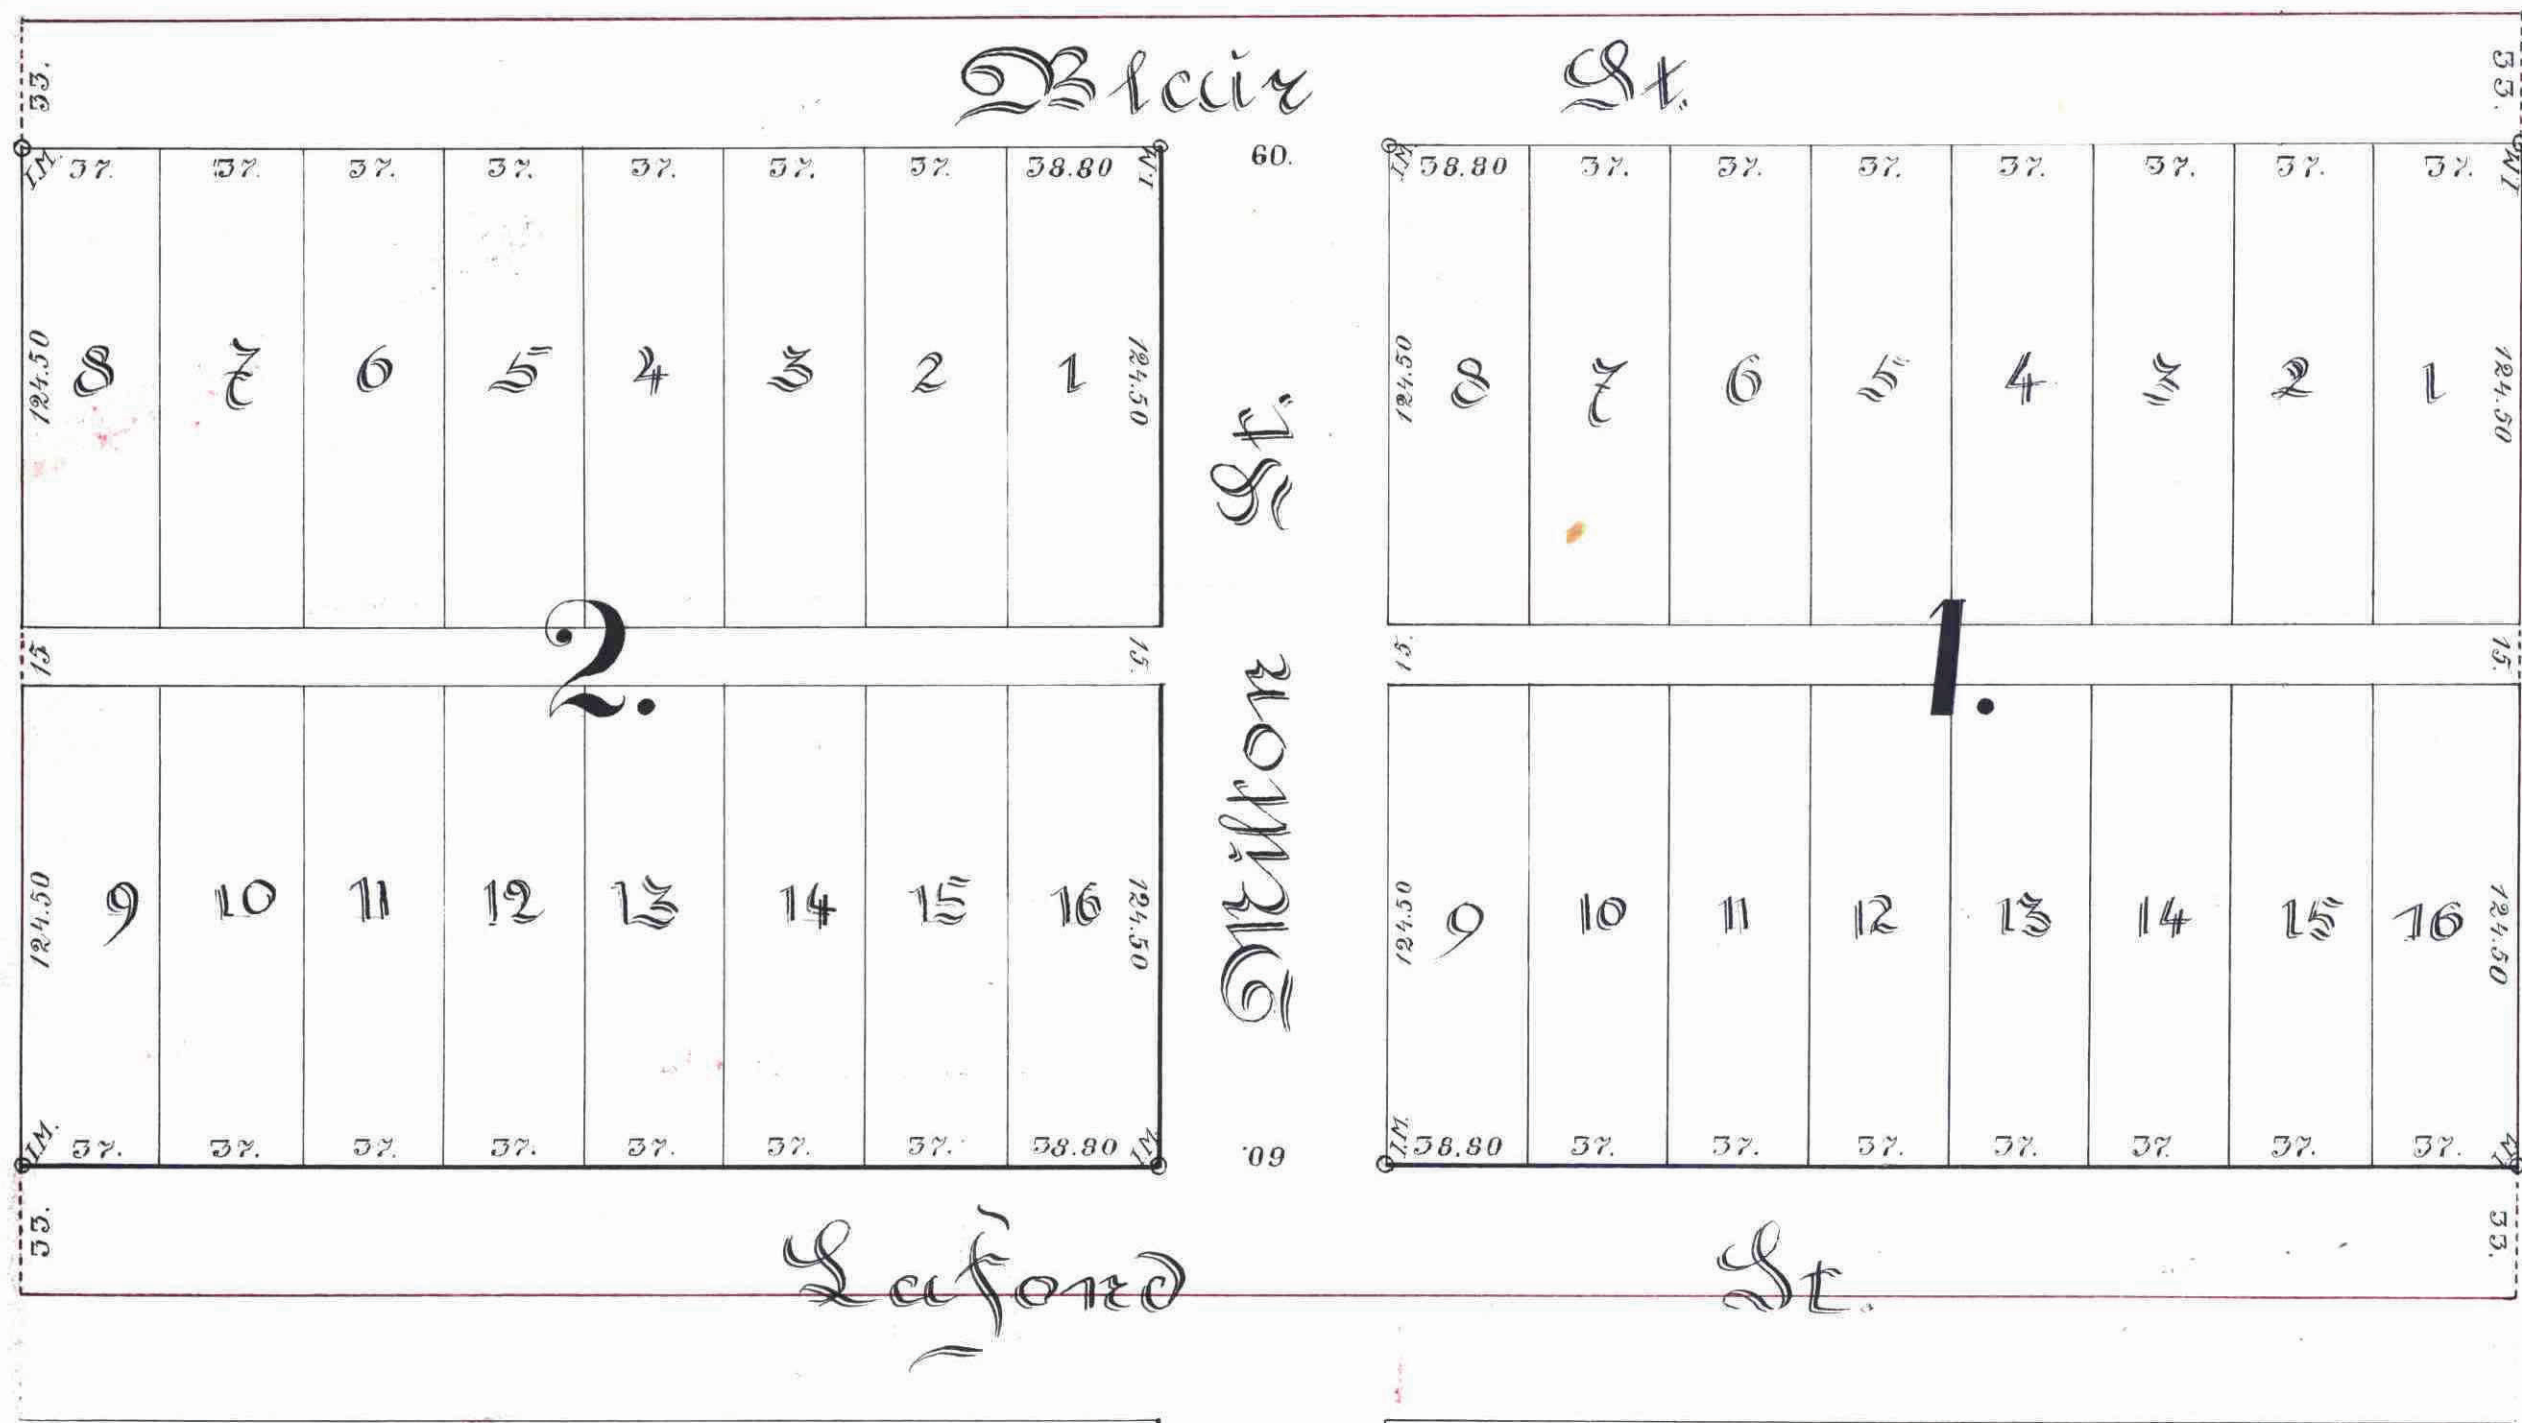

CITY TREASURER'S OFFICE
ST. PAUL, MINN.
SEP 28 1888
ASSESSMENTS PAID
Henry Kies
CITY TREAS.

I hereby certify to having surveyed and platted the property as described on this map as The House of the Good Shepherd's Addition to St. Paul and have placed iron monuments at the corners of each and every block as shown on this map, and the same is correct.

Ed. Haenck
Surveyor.

State of Minnesota }
County of Ramsey }
On this 18th day
of *June* A. D. 1888, personally appeared before the
undersigned *Edward Haenck*, to me well known, and
acknowledged that he executed the foregoing certificate as
his own free act and deed.

Wm. Passavant
Notary Public
Ramsey Co., Minn.

Accepted and approved this 22nd day
of *September* A. D. 1888.

J. P. Johnson
W. A. Starkey
H. W. Lundberg
Ball Commissioners.

Accepted by the Common Council of
the City of St. Paul on the 2nd day of *October* A. D. 1888

Thos. A. Hendry
City Clerk
By J. H. Peterson
Deputy

This is to certify that the House of the Good Shepherd, of the
City of St. Paul, an organization, duly incorporated under the
laws of the State of Minnesota, proprietor of a tract of land,
described as follows, to wit: Commencing at the intersection
of the center line of Victoria Street and the center line
of Luford Street, thence West along center line of
Luford Street 327.5 ft. to place of commencement of
land described in this instrument, thence West along
center line of Luford Street 655.6 ft., thence North
parallel to center line of Victoria Street 330 ft. to
intersection with center line of Blair Street, thence East
along center line of Blair Street 655.6 ft., thence South
330 ft. to place of commencement, and hereafter known as
The House of the Good Shepherd's Addition of St. Paul as shown
by this plat and hereby dedicate to the public, and for the
public use forever, all the streets and alleys as herein
indicated.

Witness our hands and seals, this *Eleventh* day
of *June* 1888.

Margaret Sinn
M. M. Bernhardt
Mary McCallough
Proprietors

State of Minnesota }
County of Ramsey }
On this *eleventh* day
of *June* A. D. 1888, personally came be-
fore me, the undersigned, *Margaret Sinn* (religious
name *Mother M. Bernhardt, Pres.*) and *Mary*
McCallough (religious name *Sister M. Stanislaus*
secretary) *proprietors* of the *House of the Good Shepherd*,
and they acknowledged
that they executed the foregoing certificate for the
uses and purposes therein expressed as their free
act and deed as such officers and as the free act and deed
of said corporation, and that the seal affixed to said instrument
is the corporate seal of said corporation and that said instrument was
executed in behalf of said corpora-
tion by authority of its Board of
Directors.

M. F. Kain
Notary Public
Ramsey County, Minnesota

Taxes Paid and Transfer Enlarged
OCT 8 1888
M. F. KAIN, County Auditor.
Per *E. W. Johnson*
Deputy