


Simonitsch's Subdivision

OF  
Blocks 11 & 14 of Hyde Park

Scale 1 in. = 60 ft.

HAWLEY & NEWELL

Civil Engineers

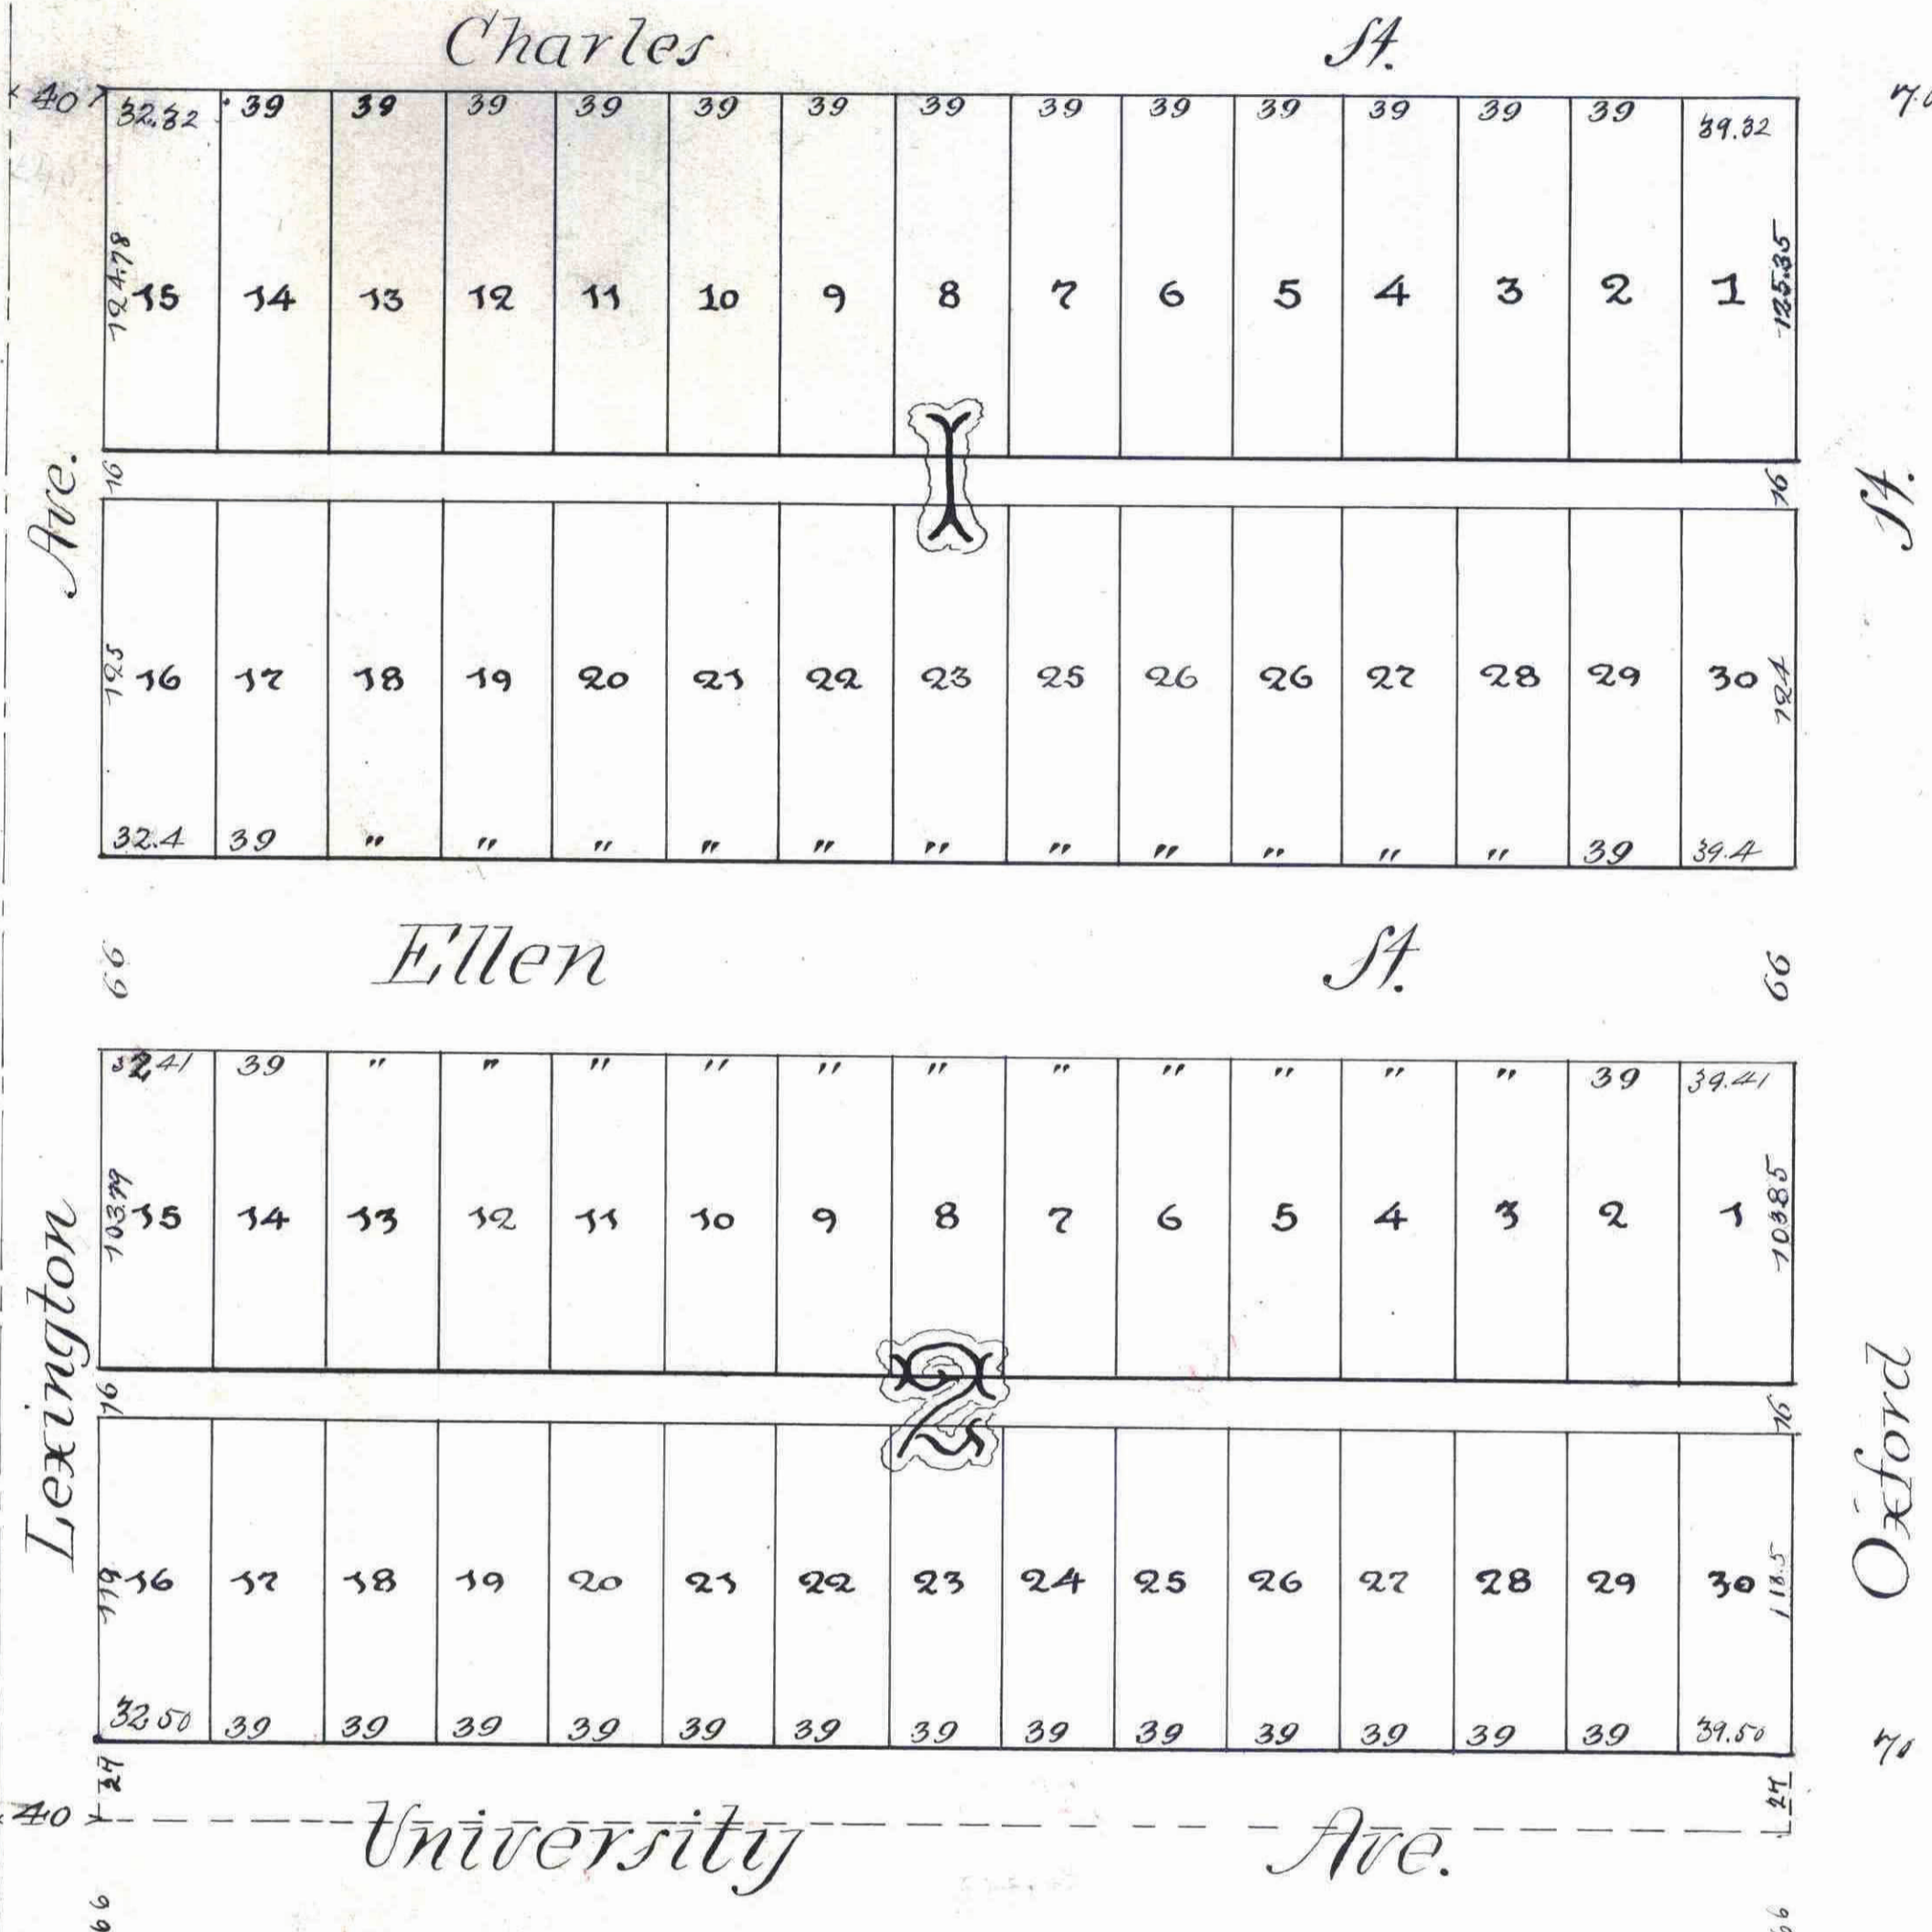

Book 46  
Page 15  
OFFICE OF THE REGISTER OF DEEDS,  
COUNTY OF RAMSEY,  
MINNESOTA, SS.  
I hereby certify that the within  
instrument is filed for Record  
in the County of Ramsey, Minn., and  
that the same was duly recorded  
in Book 46, of Record, at  
St. Paul, Minn., on the  
15th day of October, A. D.  
1888.

This plat document is an UNOFFICIAL copy of a Subdivision Plat or Registered Land Survey and is made available for information purposes only.  
To obtain an official copy please contact the Ramsey County Recorder's Office.

CITY TREASURER'S OFFICE  
SEP 15 1888  
PAID  
George H. ...  
CITY TREASURER

We, the undersigned, owners of Blocks 11 and 14 of Hyde Park, hereby certify that we have caused the same to be surveyed and platted, and hereafter known as "Simonitsch's Subdivision of Blocks 11 & 14 of Hyde Park", as shown on this plan, and hereby dedicate to the public, and for the public use forever all the avenues, streets, and alleys herein indicated.

Witness our hands, and seals, this 26th day of October A.D. 1888 -  
Jacob Simonitsch  
Conrad Simonitsch  
Mathias Simonitsch  
Mary Simonitsch

State of Minnesota }  
County of Ramsey } On this 26th day of October A.D. 1888, personally appeared before the undersigned Jacob Simonitsch & Conrada Simonitsch his wife, and Mathias Simonitsch & Mary Simonitsch his wife, to me well known and acknowledged that they executed the foregoing certificate as their own free act and deed.  
Milton B. Corsaw  
Notary Public - Ramsey Co., Minn.

We hereby certify to having surveyed and platted the property described on this map as Simonitsch's Subdivision of Blocks 11 & 14 of Hyde Park and that there are iron monuments at the corners, shown on this plan and the same is correct.

Hawley & Newell  
Civil Engineers.  
State of Minnesota }  
County of Ramsey } On this 22nd day of June A.D. 1888 personally appeared before the undersigned W. F. Newell of and for the firm of Hawley & Newell, to me well known and acknowledged that he executed the foregoing certificate as his own free act and deed.

W. F. Newell  
Notary Public - Ramsey Co., Minn.  
Examined & approved this ... day of ... A.D. 1888

Accepted & approved this 4th day of Sept. A.D. 1888  
J. P. Peterson  
J. A. Starkey  
L. W. Lundberg  
City Engineer  
Plat Commission

Accepted by the Common Council of the City of St. Paul on the 2nd day of Oct. A.D. 1888  
Thos. G. Prud'homme  
City Clerk  
By J. W. ...

Taxes paid  
County Auditor Ramsey Co. Minn.  
Assessments  
City Treasurer St. Paul

OCT 6 1888  
P.A. RECORDS TITLE

Taxes Paid and Transfer Entered  
OCT 8 1888  
M. F. ... County Auditor  
for ...