

P. REILLY'S


SUBDIVISION

"A"

ST. PAUL MINN.

This plat document is an UNOFFICIAL copy of a Subdivision Plat or Registered Land Survey and is made available for information purposes only.

To obtain an official copy please contact the Ramsey County Recorder's Office.

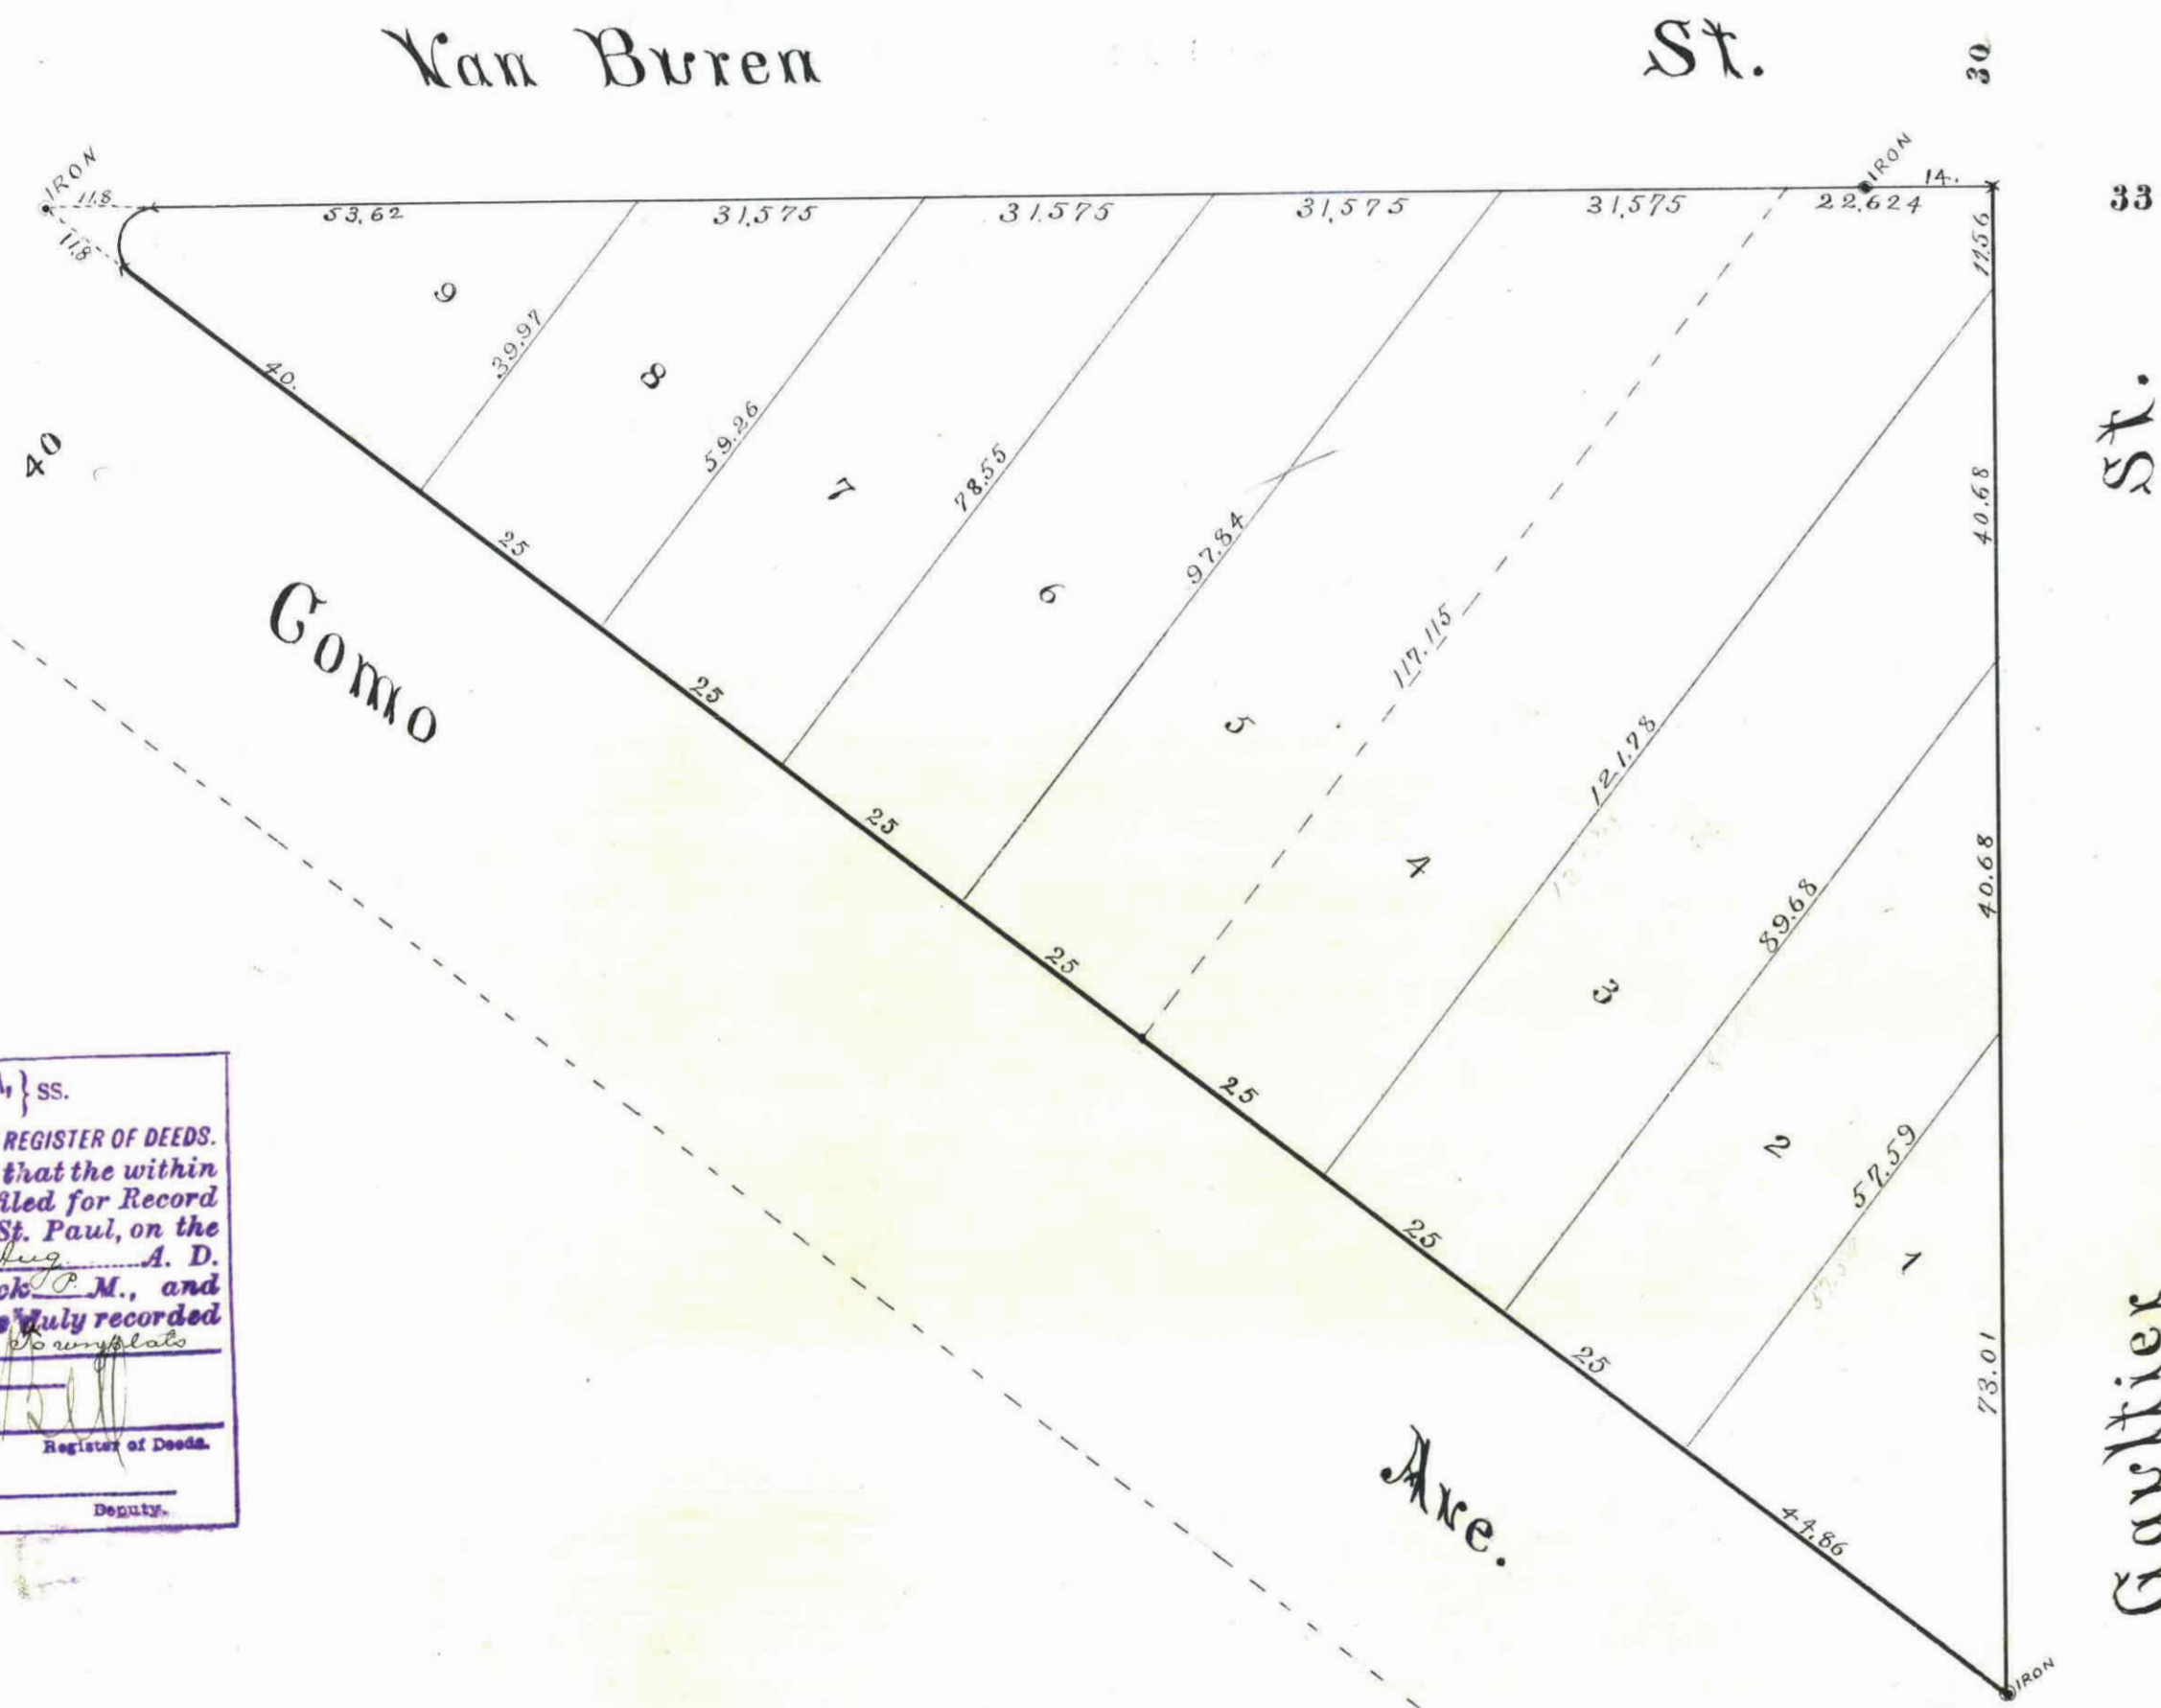

STATE OF MINNESOTA, ss.
County of Ramsey,
OFFICE OF THE REGISTER OF DEEDS.
This is to certify that the within instrument was filed for Record in this office, at St. Paul, on the 21 day of Aug. A. D. 1888 at 8 o'clock P. M., and that the same was duly recorded in Book 12 of Deeds, pages 24.

By _____
Register of Deeds.
Deputy.

CITY TREASURER'S OFFICE
ST. PAUL, MINN.
AUG 19 1888
TAXES PAID
Geo. Rees
CITY TREAS.

Taxes Paid and Transfer Entered
AUG 21 1888
M. F. ...
Per _____

St. Paul Minn August 4th 1888.
I hereby certify to having surveyed and platted the property as described on this map as P. Reilly's Subdivision "A" and have placed iron monuments at the points indicated, and the same is correct.
D. L. Justice
Surveyor.

State of Minnesota } ss. On this 4th day of August A. D. 1888 before me the undersigned personally appeared
County of Ramsey } L. L. Justice to me well known, and acknowledged that he executed the foregoing certificate as his own free act and deed
John M. Gray
Notary Public
Ramsey County
Minnesota.

This is to certify that the John Martin Lumber Company, a corporation is the owner of that part of Block 12 "Lafonds Addition to St. Paul Minn" lying northeasterly of Como Avenue, and have caused the same to be surveyed and platted, and hereafter known as P. Reilly's Subdivision "A" as shown by this plat, and hereby dedicate all the streets and avenues as hereon indicated.
Witness our hands and the corporate seal of the above named corporation this 4th day of August A. D. 1888.

In presence of }
John M. Gray }
J. J. Greenman }
John Martin Lumber Company
By Phillip Reilly
Vice President and General Manager
Fred S. Berry Secretary

State of Minnesota } ss. On this 6th day August A. D. 1888 before me a Notary Public within and for
County of Ramsey } said Ramsey County, appeared Phillip Reilly to me personally known, who being by me first duly sworn, doth say that he is the Vice President and General Manager of the John Martin Lumber Company, a corporation; and at the same time and place before me appeared Fred S. Berry to me personally known, who being by me first duly sworn, doth say that he is the Secretary of the John Martin Lumber Company, a corporation; and that the seal affixed to said annexed and foregoing instrument is the corporate seal of said corporation, and that said instrument was signed and sealed in behalf of said corporation by authority of its board of directors, and the said Phillip Reilly Vice President and General Manager, and Fred S. Berry Secretary, thereupon acknowledged said instrument to be the free act and deed of said corporation
John M. Gray
Notary Public
Ramsey County
Minnesota

Accepted and approved this 6th day of Aug. A. D. 1888 }
J. P. Holston }
J. L. Starkley }
W. W. Remondet }
PLAT. Commissioners
City Engineer

Accepted by the Common Council of the City of St. Paul on the 12th day Aug. 1888

City Clerk

St. Paul Minn 1888
Assessments paid

St. Paul Minn. 1888
Taxes paid and transfers entered

City Treasurer
St. Paul
Minn.

County Auditor
Ramsey County
Minnesota

OFFICE OF
COUNTY TREASURER
ST. PAUL, MINN.
AUG 6 1888
1887 TAX PAID.
F. A. RENZ, Co. Treas.