


SWEENEY'S RE-ARRANGEMENT OF LOTS Nos. 1, 2, 3, 4, 5, 6, BLOCK 6 OF SWEENEY'S ADDN TO WEST ST. PAUL

51107
STATE OF MINNESOTA, } ss.
County of Ramsey.
Office of the Register of Deeds.
This is to certify that the within instrument was filed for Record in this Office, at St. Paul, on the 2nd day of July, 1888, at 9 o'clock A.M., and that the same was duly recorded in Book 13, of Deeds, at page 13.

This plat document is an UNOFFICIAL copy of a Subdivision Plat or Registered Land Survey and is made available for information purposes only.
To obtain an official copy please contact the Ramsey County Recorder's Office.

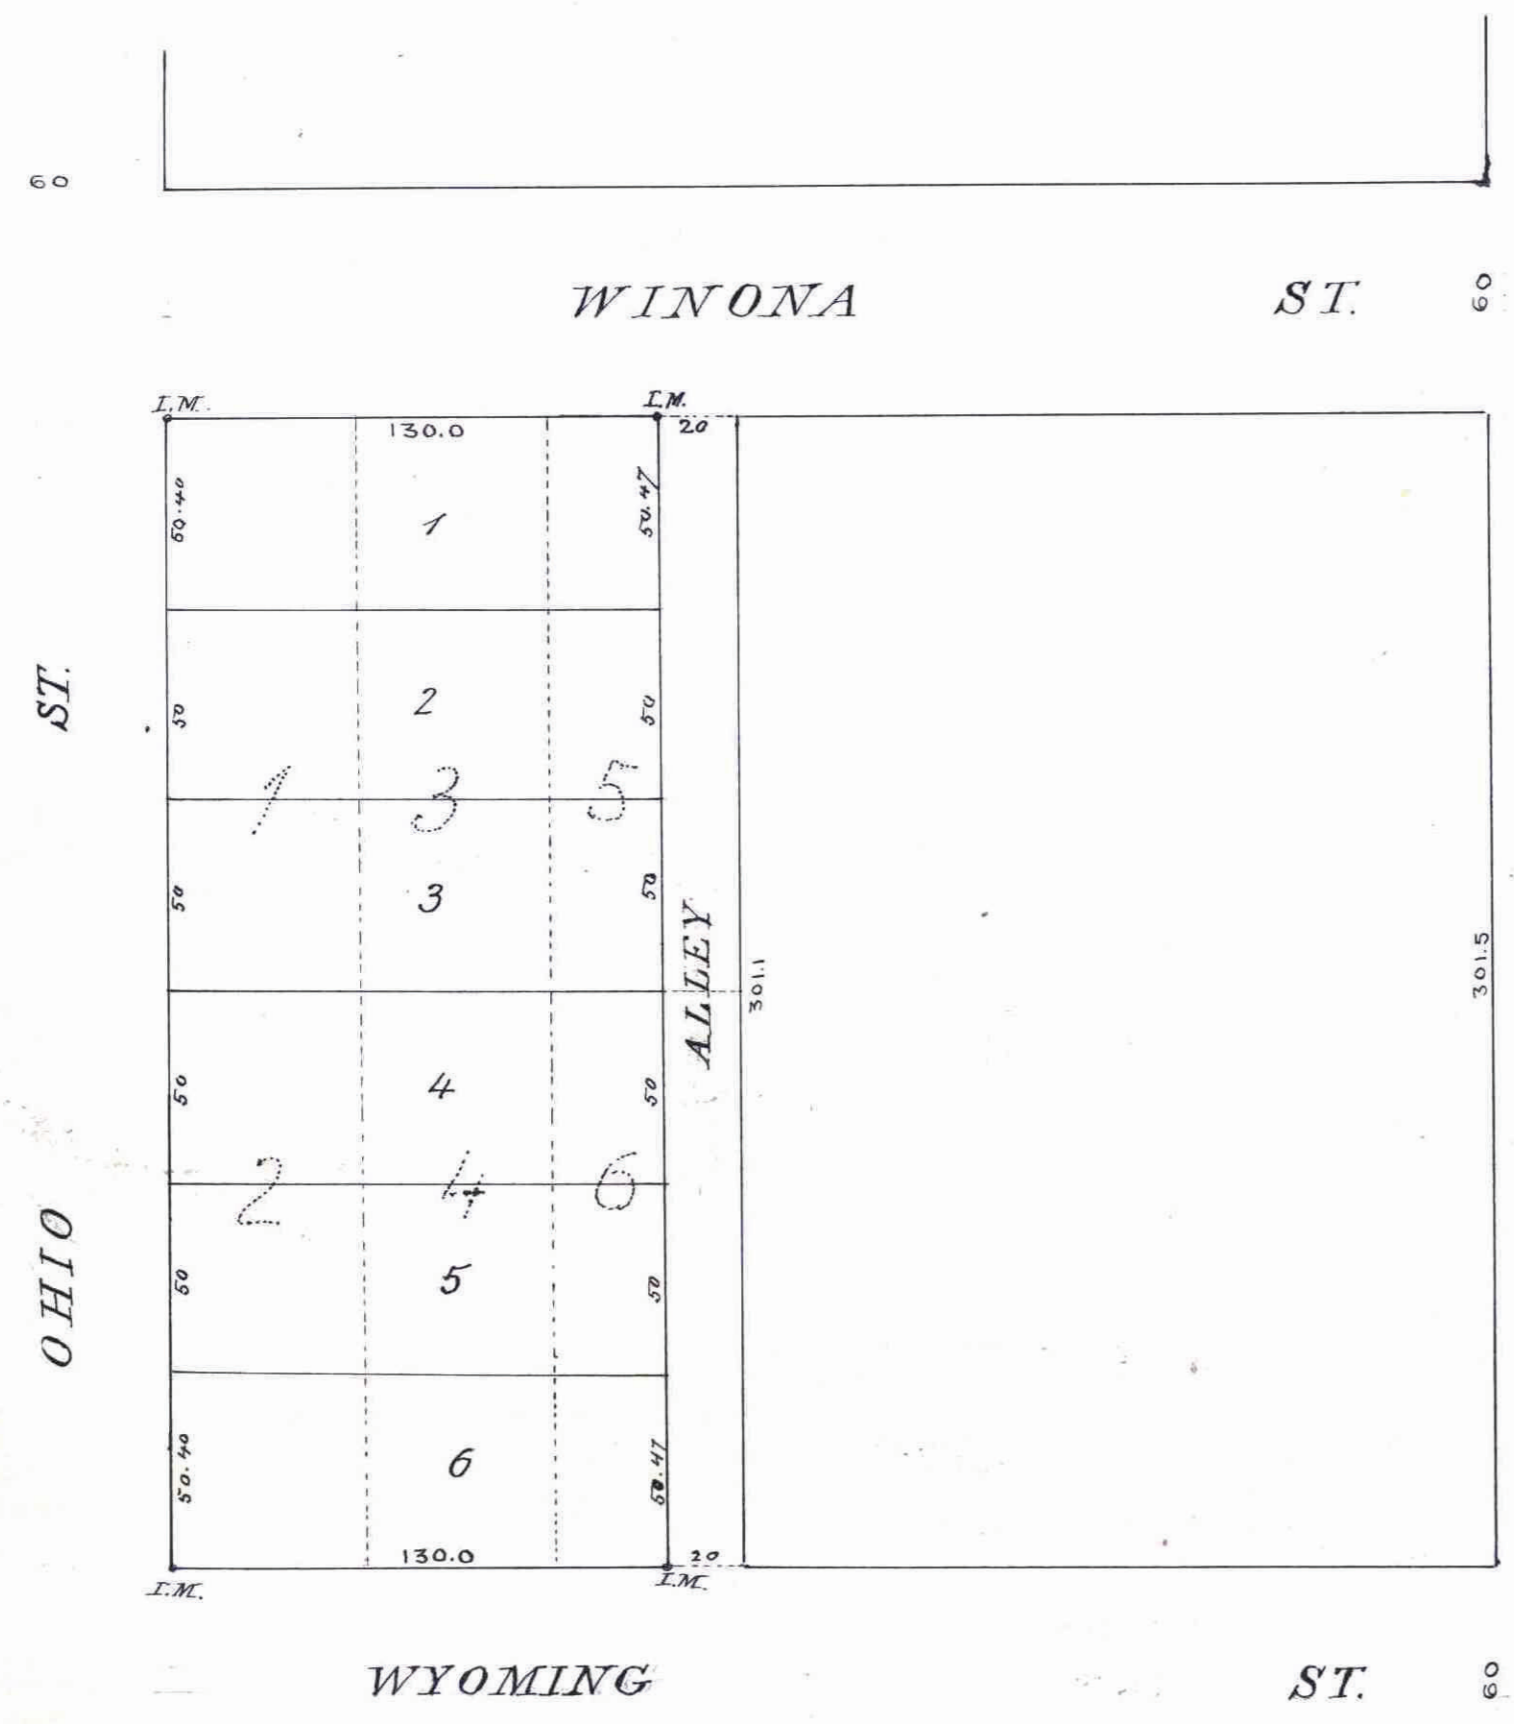

I hereby certify to having surveyed and platted the property described on this plat as Sweeney's Re-arrangement of lots Nos. 1, 2, 3, 4, 5, 6, Block 6, Sweeney's Addition to West Saint Paul, and have placed iron monuments at the corners of the block as indicated on this plat and the same is correct.

Chat H. W. Junken
Surveyor

State of Minnesota } ss
County of Ramsey }
On this 2nd day of July A.D. 1888 before me personally appeared Chat H. W. Junken to me well known and acknowledged that he executed the foregoing certificate as his free act and deed

John Schler
Notary Public Ramsey County Minn.

This is to certify that James Sweeney, widower, owner of lots numbered 2, 4, 6, and James B. Sweeney and Susan, his wife, owners of lots numbered 1, 3, 5, all in Block No. 6, Sweeney's Addition to West St. Paul according to a plat thereof on file in the Office of the Register of Deeds - have caused the same to be surveyed and platted, and hereafter known as Sweeney's Re-arrangement of lots numbered 1, 2, 3, 4, 5, 6 in Block numbered 6 Sweeney's Addition to West Saint Paul as shown by this plat - and hereby dedicate to the public and for the public use forever all the Streets and Alleys as are hereon indicated.
Witness our hands and seals this 2nd day of July A.D. 1888
In the presence of

John Schler
Josephine Sweeney
James Sweeney
James B. Sweeney
Mrs. Susan Sweeney

State of Minnesota } ss
County of Ramsey }
On this 2nd day of July A.D. 1888 before me personally appeared James Sweeney, widower, and James B. Sweeney and Susan his wife, to me known to be the persons described in and who executed the foregoing instrument and acknowledged that they executed the same as their free act and deed.

John Schler
Notary Public Ramsey County, Minn.

Accepted and approved this 7th day of July A.D. 1888

L. P. Holstrom
J. W. Starkey } Plat Commissioners
L. W. Rindler } City Engineer

Accepted
By Mayor James A. Paul
July 17, 1888
City Engineer

CITY TREASURER'S OFFICE
ST. PAUL, MINN.
JUL 7 1888
ASSESSMENTS PAID
CITY TREAS.

Taxes Paid and Transfer Entered
JUL 23 1888
M. F. KAHN, County Auditor.
Per C. Robinson Deputy

OFFICE OF
COUNTY TREASURER
ST. PAUL, MINN.
JUL 21 1888
1887 TAX PAID
P. A. BENTZ, Co. Treas.