

# J. A. HUMPHREYS


## SUBDIVISION



ST. PAUL MINN.

STATE OF MINNESOTA, ss.  
 County of Ramsey, }  
 OFFICE OF THE REGISTER OF DEEDS.  
 This is to certify that the within instrument was filed for record in this office, at St. Paul, on the 21 day of July A. D. 1888 at 3:30 o'clock P. M. and that the same was duly recorded in Book 12 of Subdivision Lots, pages 188 & 189.  
 By \_\_\_\_\_ Register of Deeds.  
 Deane.

This plat document is an UNOFFICIAL copy of a Subdivision Plat or Registered Land Survey and is made available for information purposes only.  
 To obtain an official copy please contact the Ramsey County Recorder's Office.

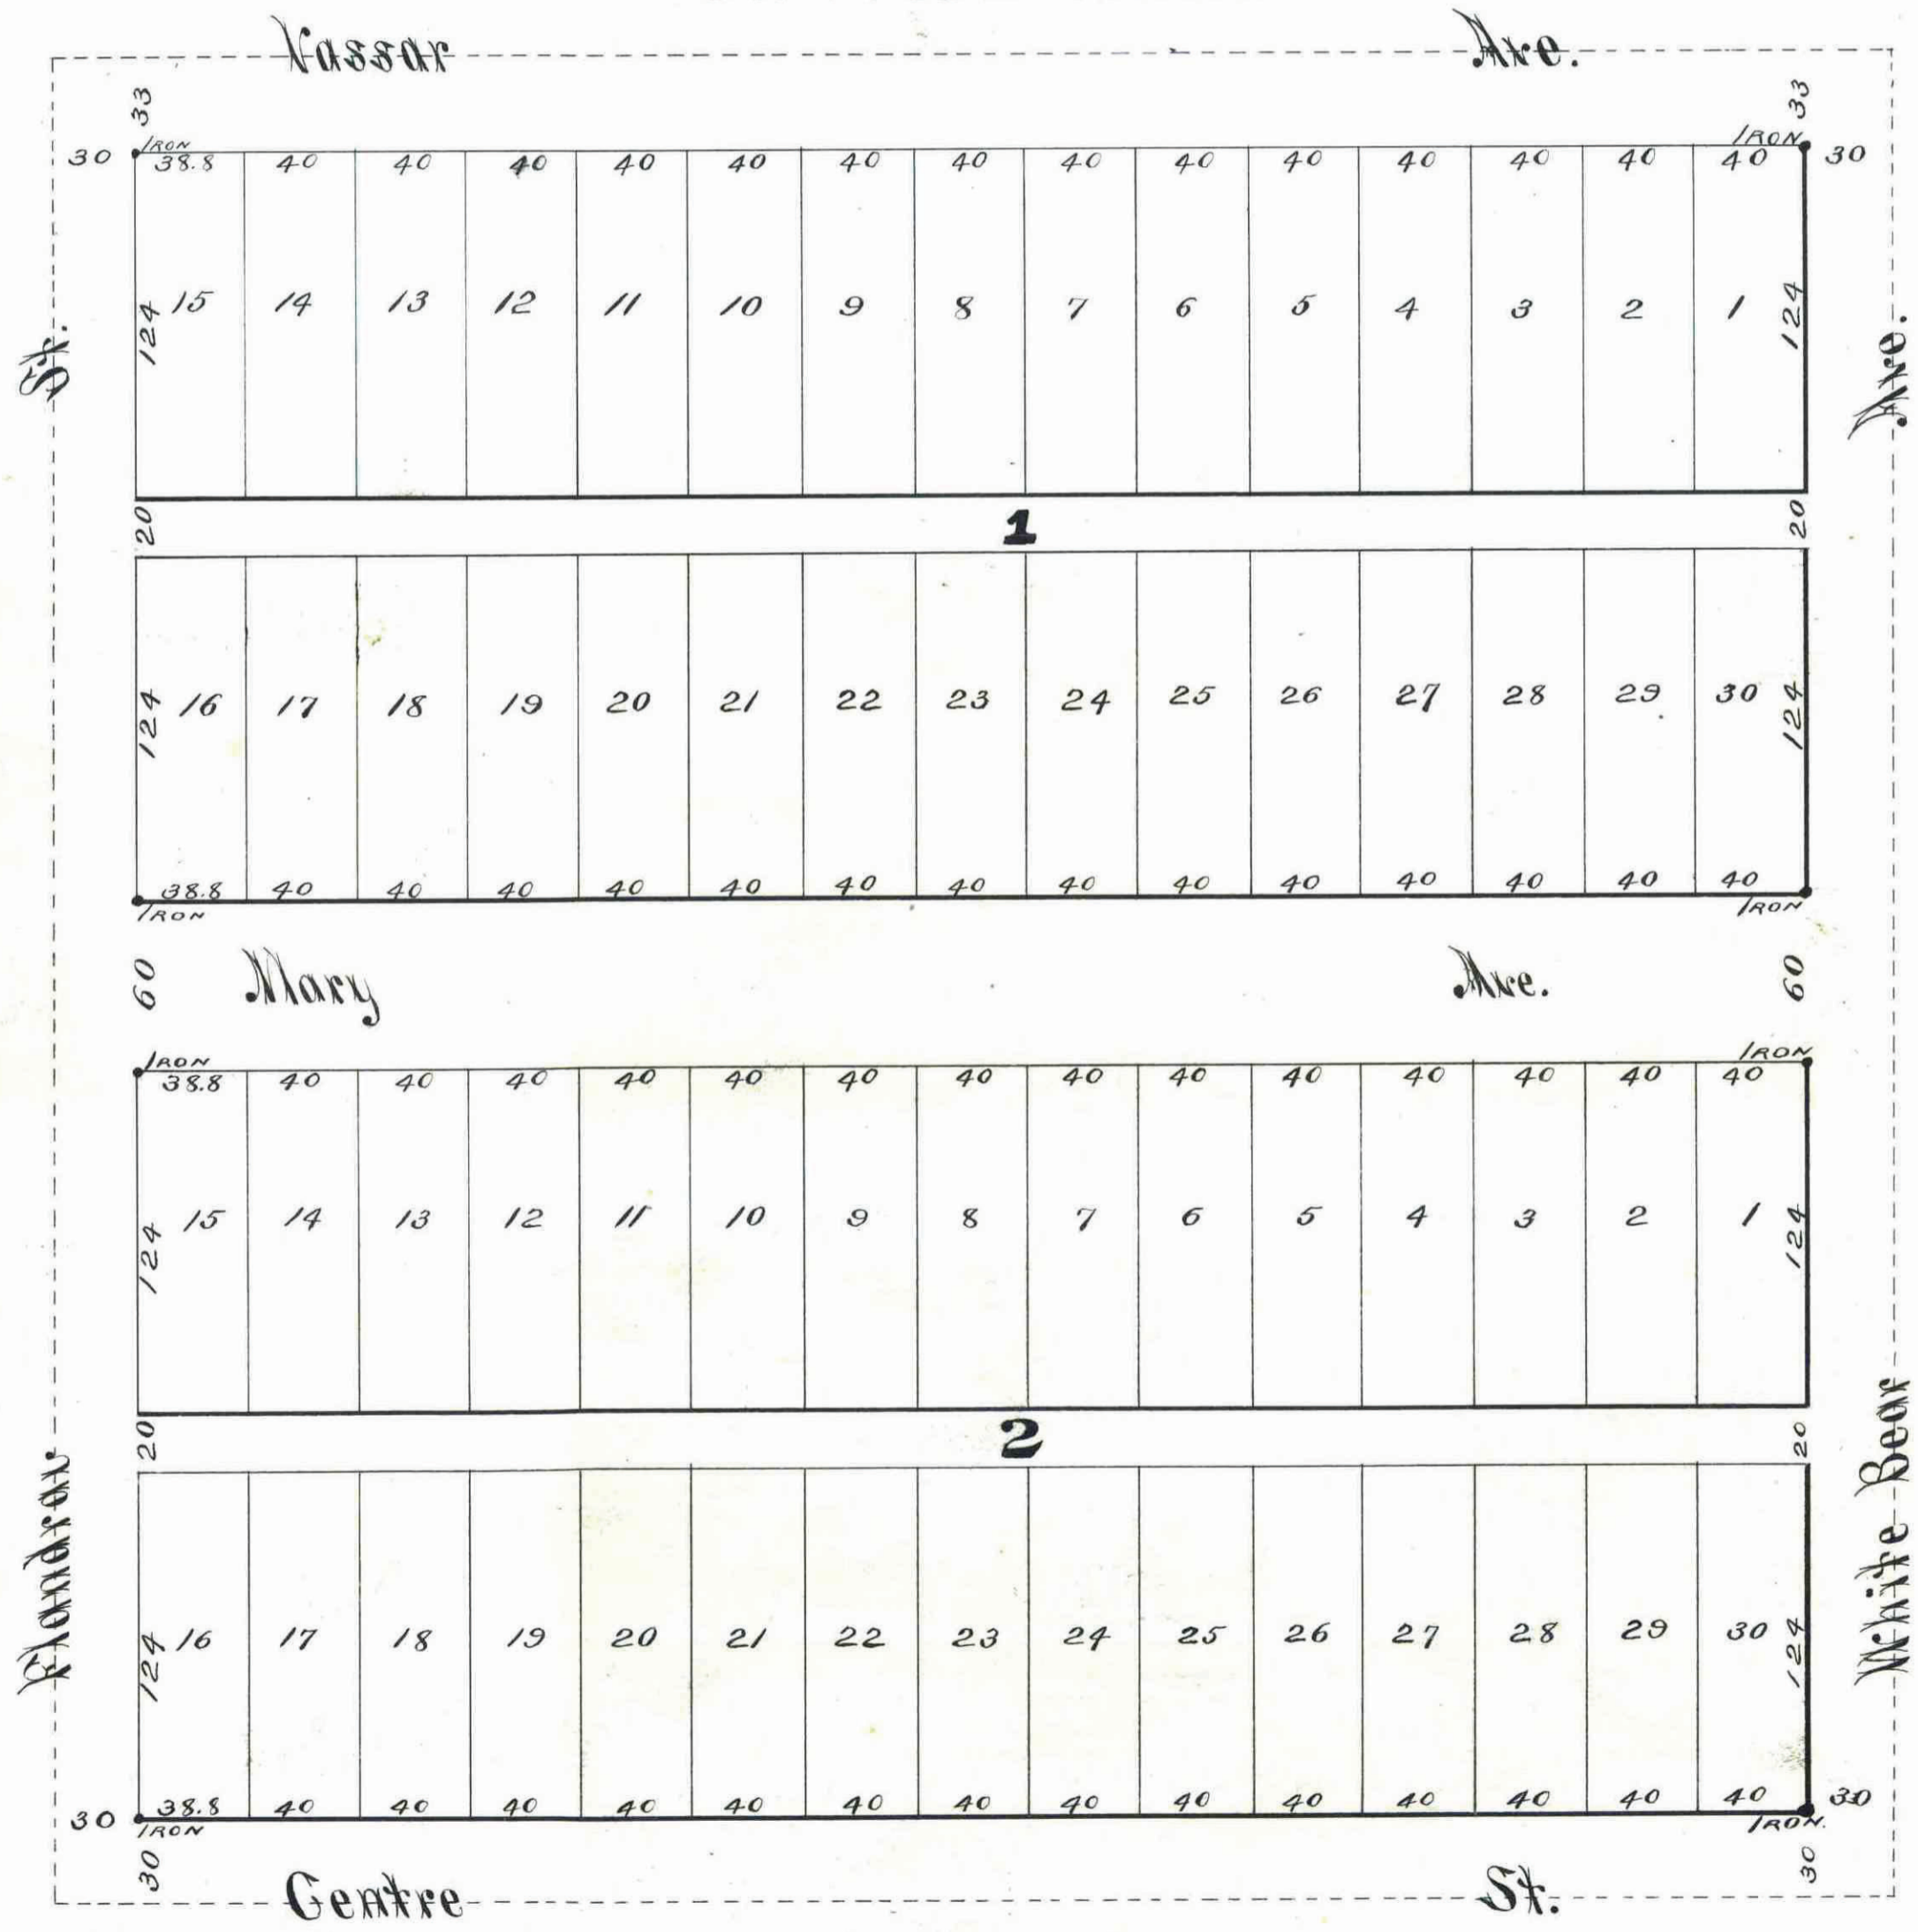

St Paul Minn July 13<sup>th</sup> 1888.  
 I hereby certify to having surveyed and platted the property as described on this map as J. A. Humphreys' Subdivision A and have placed iron monuments at the corners of each and every block as shown on this map, and the same is correct.  
 D. L. Curtice.  
 Surveyor.

State of Minnesota, ss. On this 13<sup>th</sup> day of July A. D. 1888, before me the undersigned personally appeared D. L. Curtice County of Ramsey, to me well known, and acknowledged that he executed the foregoing certificate as his own free act and deed.  
 John M. Gray  
 Notary Public  
 Ramsey County, Minn.

This is to certify that we Joseph A. Humphreys and Mary J. Humphreys his wife are the owners of Lot 9 "Kerrin's Out Lots, Ramsey County, Minn and have caused the same to be surveyed and platted, and hereafter known as J. A. Humphreys' Subdivision A, St Paul, Minn as shown by this plat, and hereby dedicate to the public, and for the public use forever, all the streets, avenues and alleys as hereon indicated.  
 Witness our hands and seals this 16<sup>th</sup> day of July A. D. 1888.

In presence of  
 W. N. Williams }  
 M. J. Cornish }  
 J. A. Humphreys }  
 Mary J. Humphreys }

State of Minnesota, ss. On this 16<sup>th</sup> day of July A. D. 1888, before me the undersigned personally appeared County of Ramsey, Joseph A. Humphreys and Mary J. Humphreys his wife, to me well known and acknowledged that they executed the foregoing instrument, as their free act and deed, for the uses and purposes therein expressed  
 W. N. Williams  
 Notary Public  
 Ramsey County, Minnesota

Accepted and approved this 16<sup>th</sup> day of July A. D. 1888.  
 S. P. Johnson }  
 J. A. Stierkey } PLAT }  
 L. S. Hummel } Commissioners.  
 City Engineer.

Accepted by the Common Council of the City of St Paul on the 17<sup>th</sup> day of August 1888.  
 J. J. ...  
 City Clerk.

St Paul Minn 1888.  
 Assessments paid  
 City Treasurer,  
 St Paul,  
 Minn.

St Paul Minn 1888.  
 Taxes paid and transfers entered.  
 W. J. ...  
 County Auditor  
 Ramsey County,  
 Minn.

CITY TREASURER'S OFFICE  
 ST. PAUL, MINN.  
 JUL 19 1888  
 ASSESSMENTS PAID  
 Geo. Rice  
 CITY TREAS.

CITY TREASURER  
 JUL 16 1888  
 1887 TAX PAID.  
 F. A. MANNING, CO. TREAS.