

OFFICE OF COUNTY TREASURER  
ST. PAUL, MINN.  
JUN 5 1888  
1887 TAX PAID  
Z. A. BEARD, Co. Treas.

# MORTON'S SUBDIVISION


OF

Lots 4, 5, 6, and 7  
Of J. M. Warner's Acre Lots.  
Scale: 1 inch = 40 feet.

HAWLEY & NEWELL  
Civil Engineers.

STATE OF MINNESOTA, ss.  
County of Ramsey.  
OFFICE OF THE REGISTER OF DEEDS.  
This is to certify that the within instrument was filed for Record in this office, at St. Paul, on the 21 day of June, A. D. 1888, at 2 o'clock P. M., and that the same was duly recorded in Book 12 of said plat - pages 217.  
By \_\_\_\_\_  
Register of Deeds.  
Deputy.

This plat document is an UNOFFICIAL copy of a Subdivision Plat or Registered Land Survey and is made available for information purposes only.  
To obtain an official copy please contact the Ramsey County Recorder's Office.

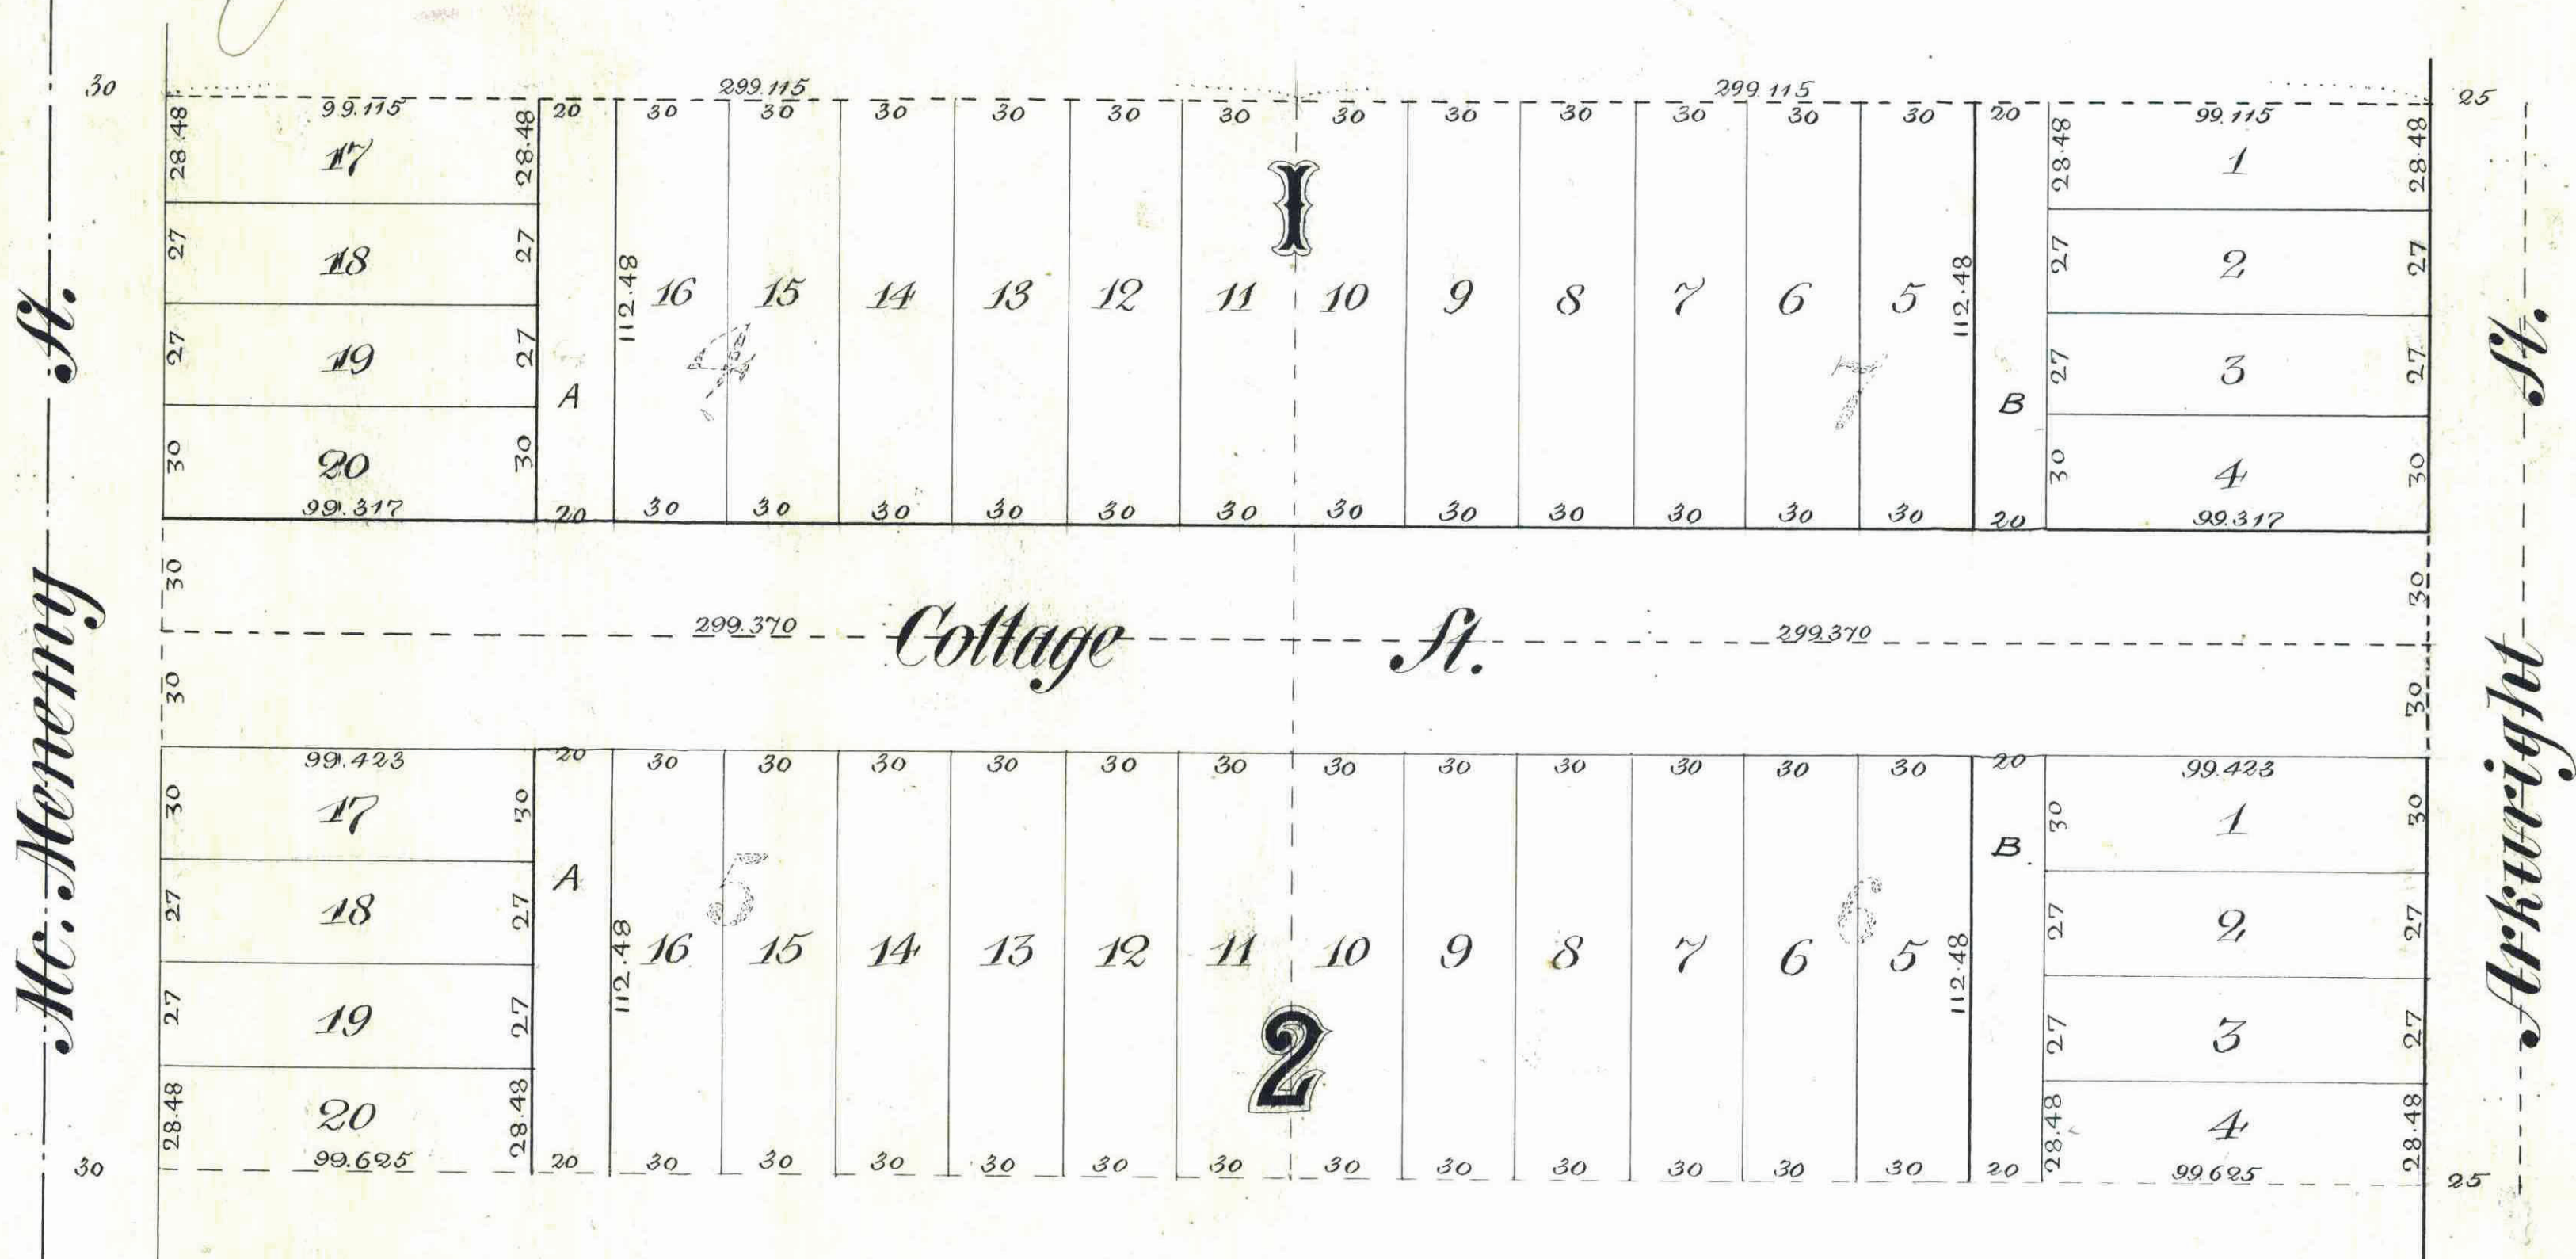

We, the undersigned, owners of Lots Four (4), Five (5) Six (6), and Seven (7) of J. M. Warner's Acre Lots do hereby certify that we have caused the same to be subdivided & platted as this map shows, to be hereafter known as "Morton's Subdivision of Lots 4, 5, 6, and 7 of J. M. Warner's Acre Lots"; and we do hereby give and dedicate to the public and for the public use forever all streets and alleys shown hereon. In witness our hands & seals this 1st day of June, A.D. 1888.

In presence of  
E. J. Brown }  
Walter S. Morton }  
Lucie A. Morton }  
Henry Warner }  
John M. Warner }  
Rosa M. Warner }

The lucky certify to having surveyed and platted the within described property as this map shows & have placed iron monuments at the corners of each & every block & that the same is correct.  
Hawley & Newell  
Civil Engineers.

I hereby recommend the acceptance of the within plat by the Common Council.  
City Engineer

State of Minnesota }  
County of Ramsey } ss.  
On this 1st day of June A.D. 1888, personally appeared before the undersigned W. F. Newell of the firm of Hawley & Newell the acknowledged that he executed the above certificate as his own free act and deed & as the free act and deed of said firm.  
J. S. Starkey  
Notary Public  
Ramsey Co., Minn.

Accepted by the Common Council of the City of St. Paul on the 7th day of June, A.D. 1888.  
City Clerk

State of Minnesota }  
County of Ramsey } ss.  
On this 1st day of June, A.D. 1888, before me, a Notary Public, personally appeared Walter S. Morton and Lucie A. Morton his wife & Henry Warner, unmarried John M. Warner and Rosa Warner his wife. To me well known to be the identical persons who executed the above certificate & they severally acknowledged having executed the same as their own free act & deed.  
Edward M. Holmberg  
Notary Public  
Ramsey Co., Minn.

Accepted & approved this 1st day of June, A.D. 1888.  
S. P. Johnson }  
J. S. Starkey } Plat Commissioners

Taxes & Assessments entered Aug. 21, 1888.  
County Auditor  
Ramsey Co., Minn.  
J. M. Green

Assessments:  
CITY TREASURER'S OFFICE  
ST. PAUL, MINN.  
AUG 19 1888  
ASSESSMENTS PAID  
Geo. Rev.  
CITY TREAS.  
City Treasurer  
St. Paul