

14


E.V. KENNER'S REARRANGEMENT OF LOTS 12, 13 & 14 BLOCK 7. MACALESTER PARK

COUNTY TREASURER
ST. PAUL, MINN.
JUN 28 1888
1887 TAX PAID
A. HENZ, CO. TREAS.

Taxes P. 1st Quarter 1888
JUL 1888
M. Quinn

Scale 40 ft - 1 in
Etmer & Morrison Surveyors
● = Iron Monuments

CITY TREASURER'S OFFICE
ST. PAUL, MINN.
JUL 7 1888
ASSESSMENTS PAID
D. Fisher
CITY TREAS.

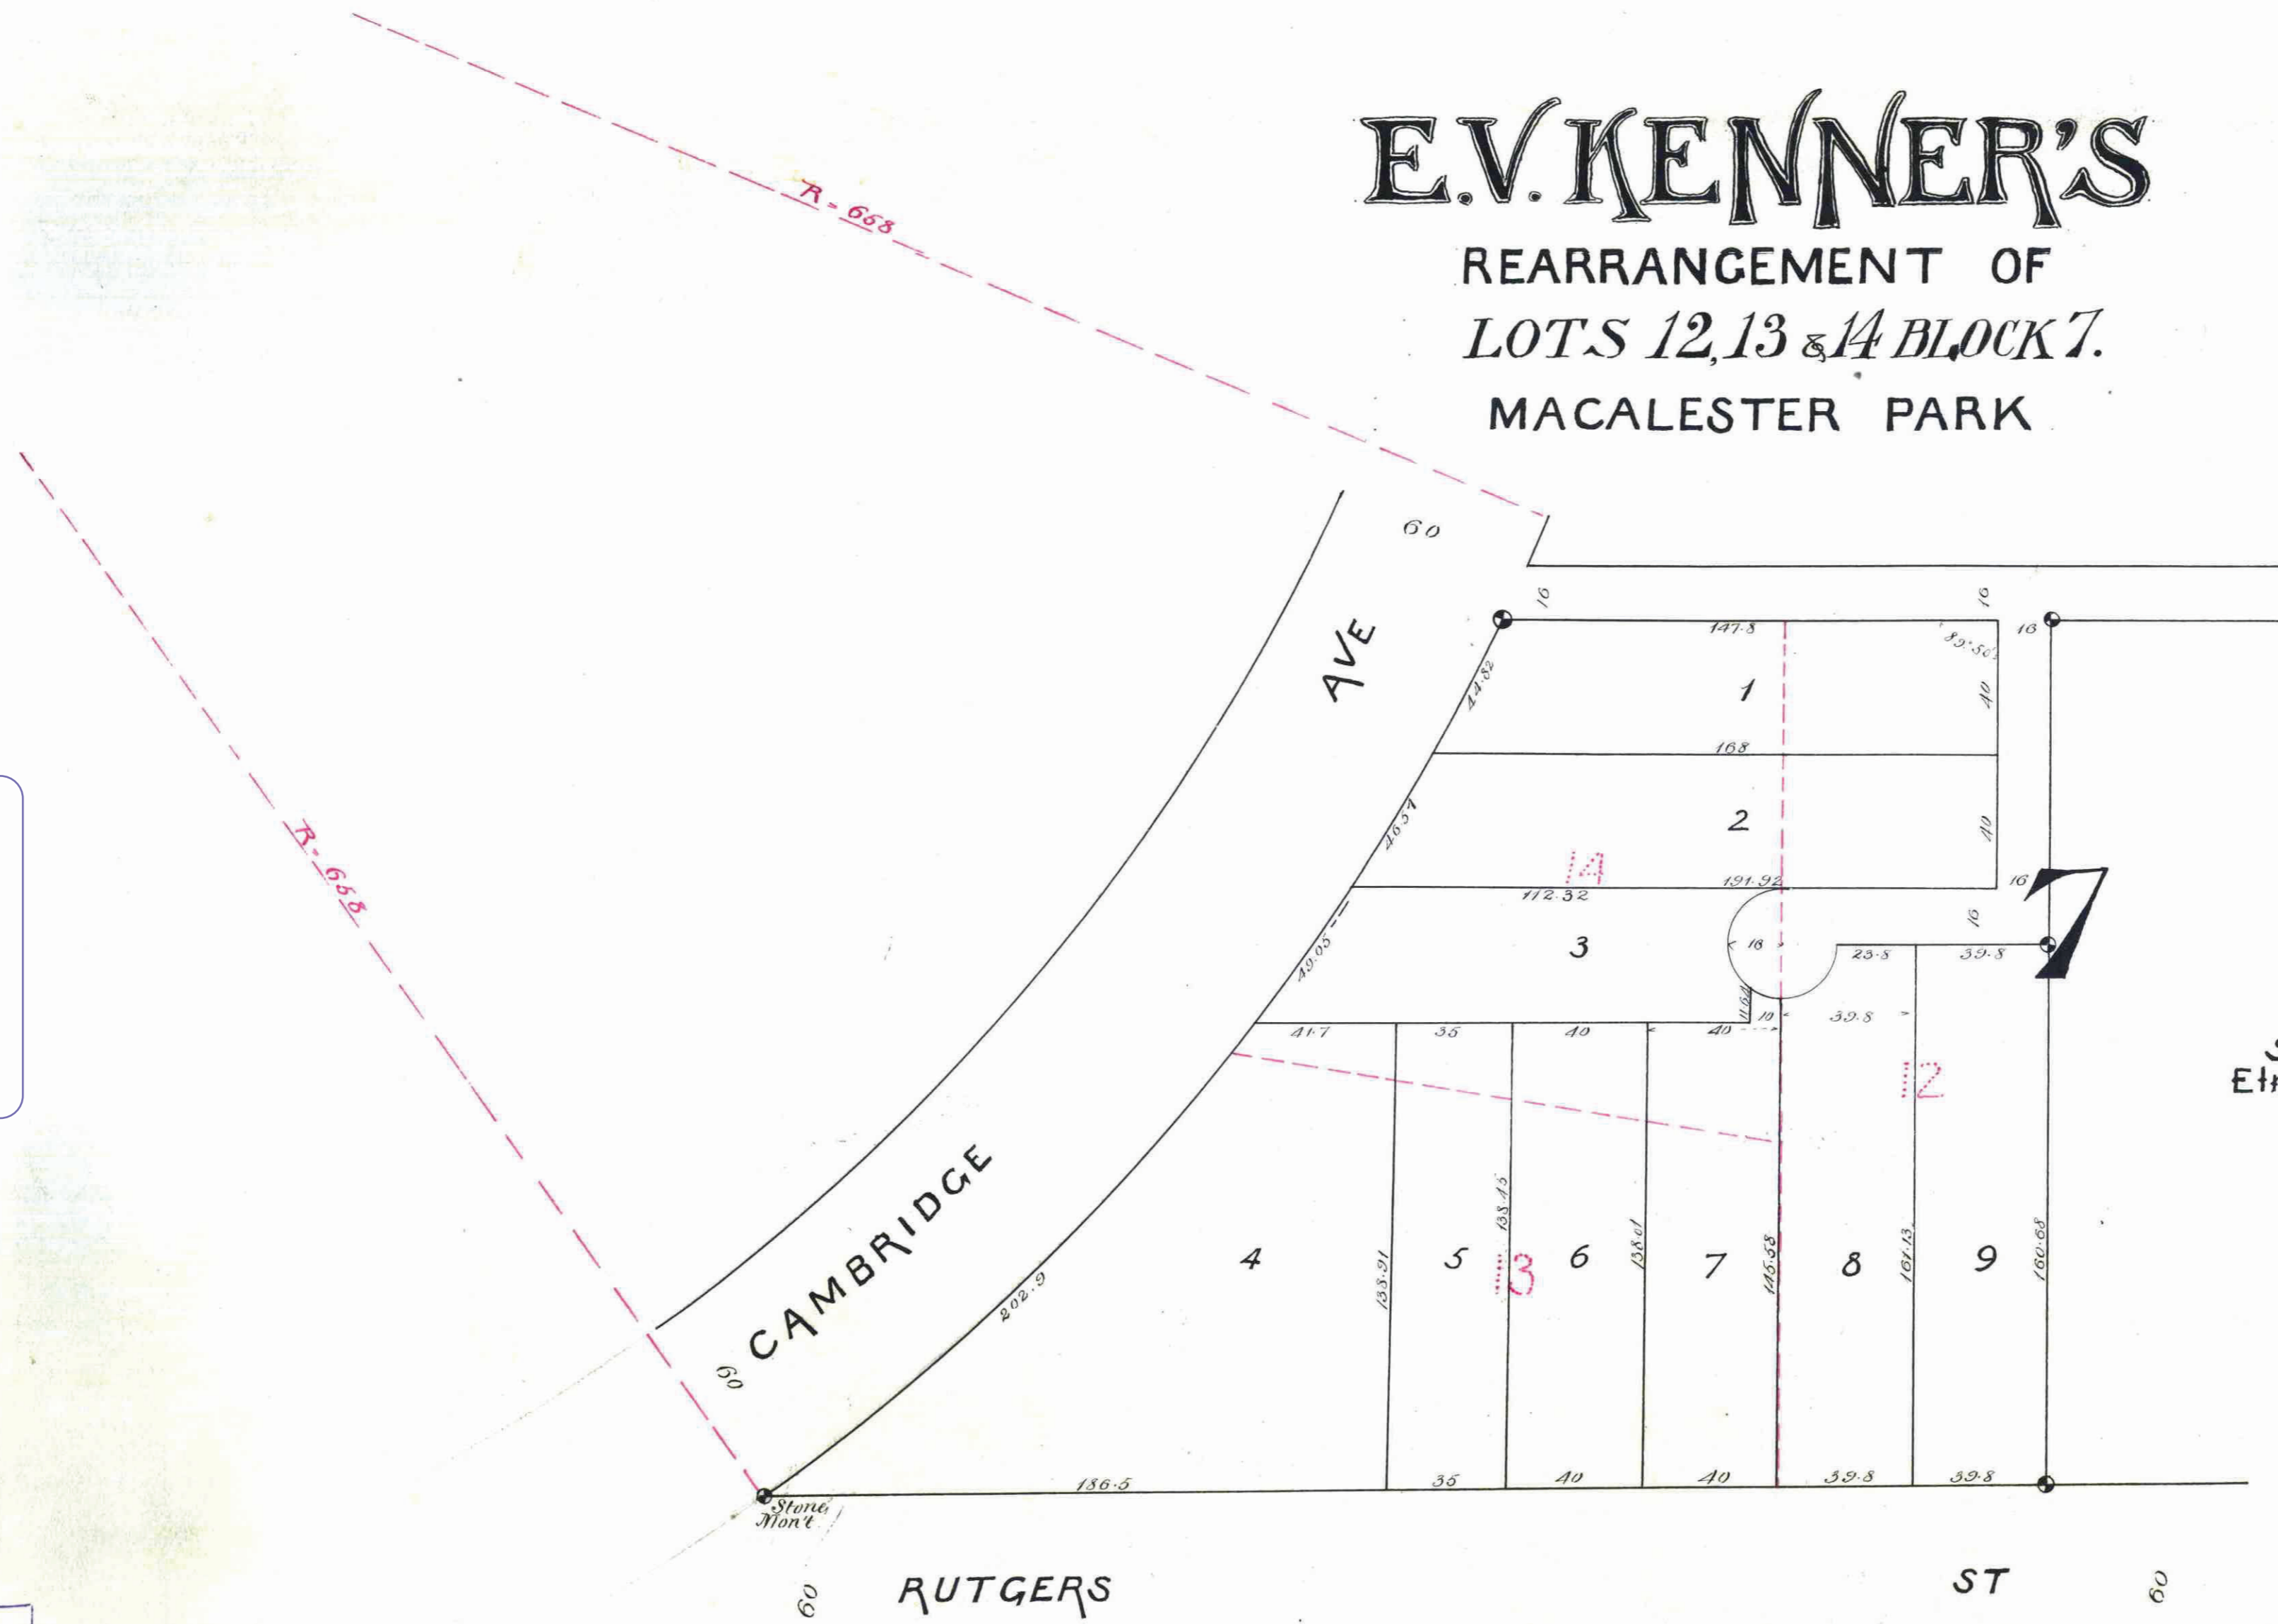

This plat document is an UNOFFICIAL copy of a Subdivision Plat or Registered Land Survey and is made available for information purposes only.
To obtain an official copy please contact the Ramsey County Recorder's Office.

STATE OF MINN. ESJIA, 1888
County of Ramsey.
Office of the Register of Deeds.
This is to certify that the within instrument was filed for Record in this Office, at St. Paul, on the ... day of ... A. D. 1888 at ... o'clock P. M., and that the same was duly recorded in Book ... of ... page ...
By ... Deputy.

This is to certify that Emma V. M. Kenner and Frederick B. Kenner her husband proprietors of lots 12, 13 & 14 Block 7 Macalester Park have caused the same to be surveyed and platted and henceforth known as "E.V. Kenner's rearrangement of lots 12, 13 & 14 Block 7 Macalester Park" as shown by this plat and hereby dedicate to the public, and for the public use streets, alleys & ways as herein indicated.

Witness our hands and seals, this 21st day of June 1888
In presence of *Chas. Kroon* } *Emma V. M. Kenner*
A. H. Walsh } *Fred. B. Kenner*

State of Minnesota } On this 21st day of June 1888 personally came before me the undersigned, Emma V. M. Kenner and Frederick B. Kenner her husband to me well known, and they acknowledged that they executed the foregoing certificate for the uses and purposes therein expressed as their own free act and deed.
A. H. Walsh
Notary Public
Ramsey Co Minn.

We hereby certify to having surveyed and platted the property as described on this map as "E.V. Kenner's rearrangement of lots 12, 13 & 14 Block 7 Macalester Park" and have placed iron monuments at the corners indicated on this map and the same is correct
Elmer & Morrison
Surveyors

State of Minnesota } On this 23rd day of April 1888, personally appeared before the undersigned, John H. Morrison, to me well known to be a member of the firm of Elmer & Morrison and acknowledged that he executed the foregoing certificate as the free act and deed of said Elmer & Morrison
Henry B. Wenzell
Notary Public
Ramsey Co Minn.
1888

Accepted and approved this 26th day of June 1888
S. P. Jacobson
J. A. Starkey
Notary Public
Ramsey Co Minn.
Accepted by the Common Council of the City of St. Paul on the 3rd day of July 1888.
Wm. H. ...
City Clerk.