


This plat document is an UNOFFICIAL copy of a Subdivision Plat or Registered Land Survey and is made available for information purposes only. To obtain an official copy please contact the Ramsey County Recorder's Office.

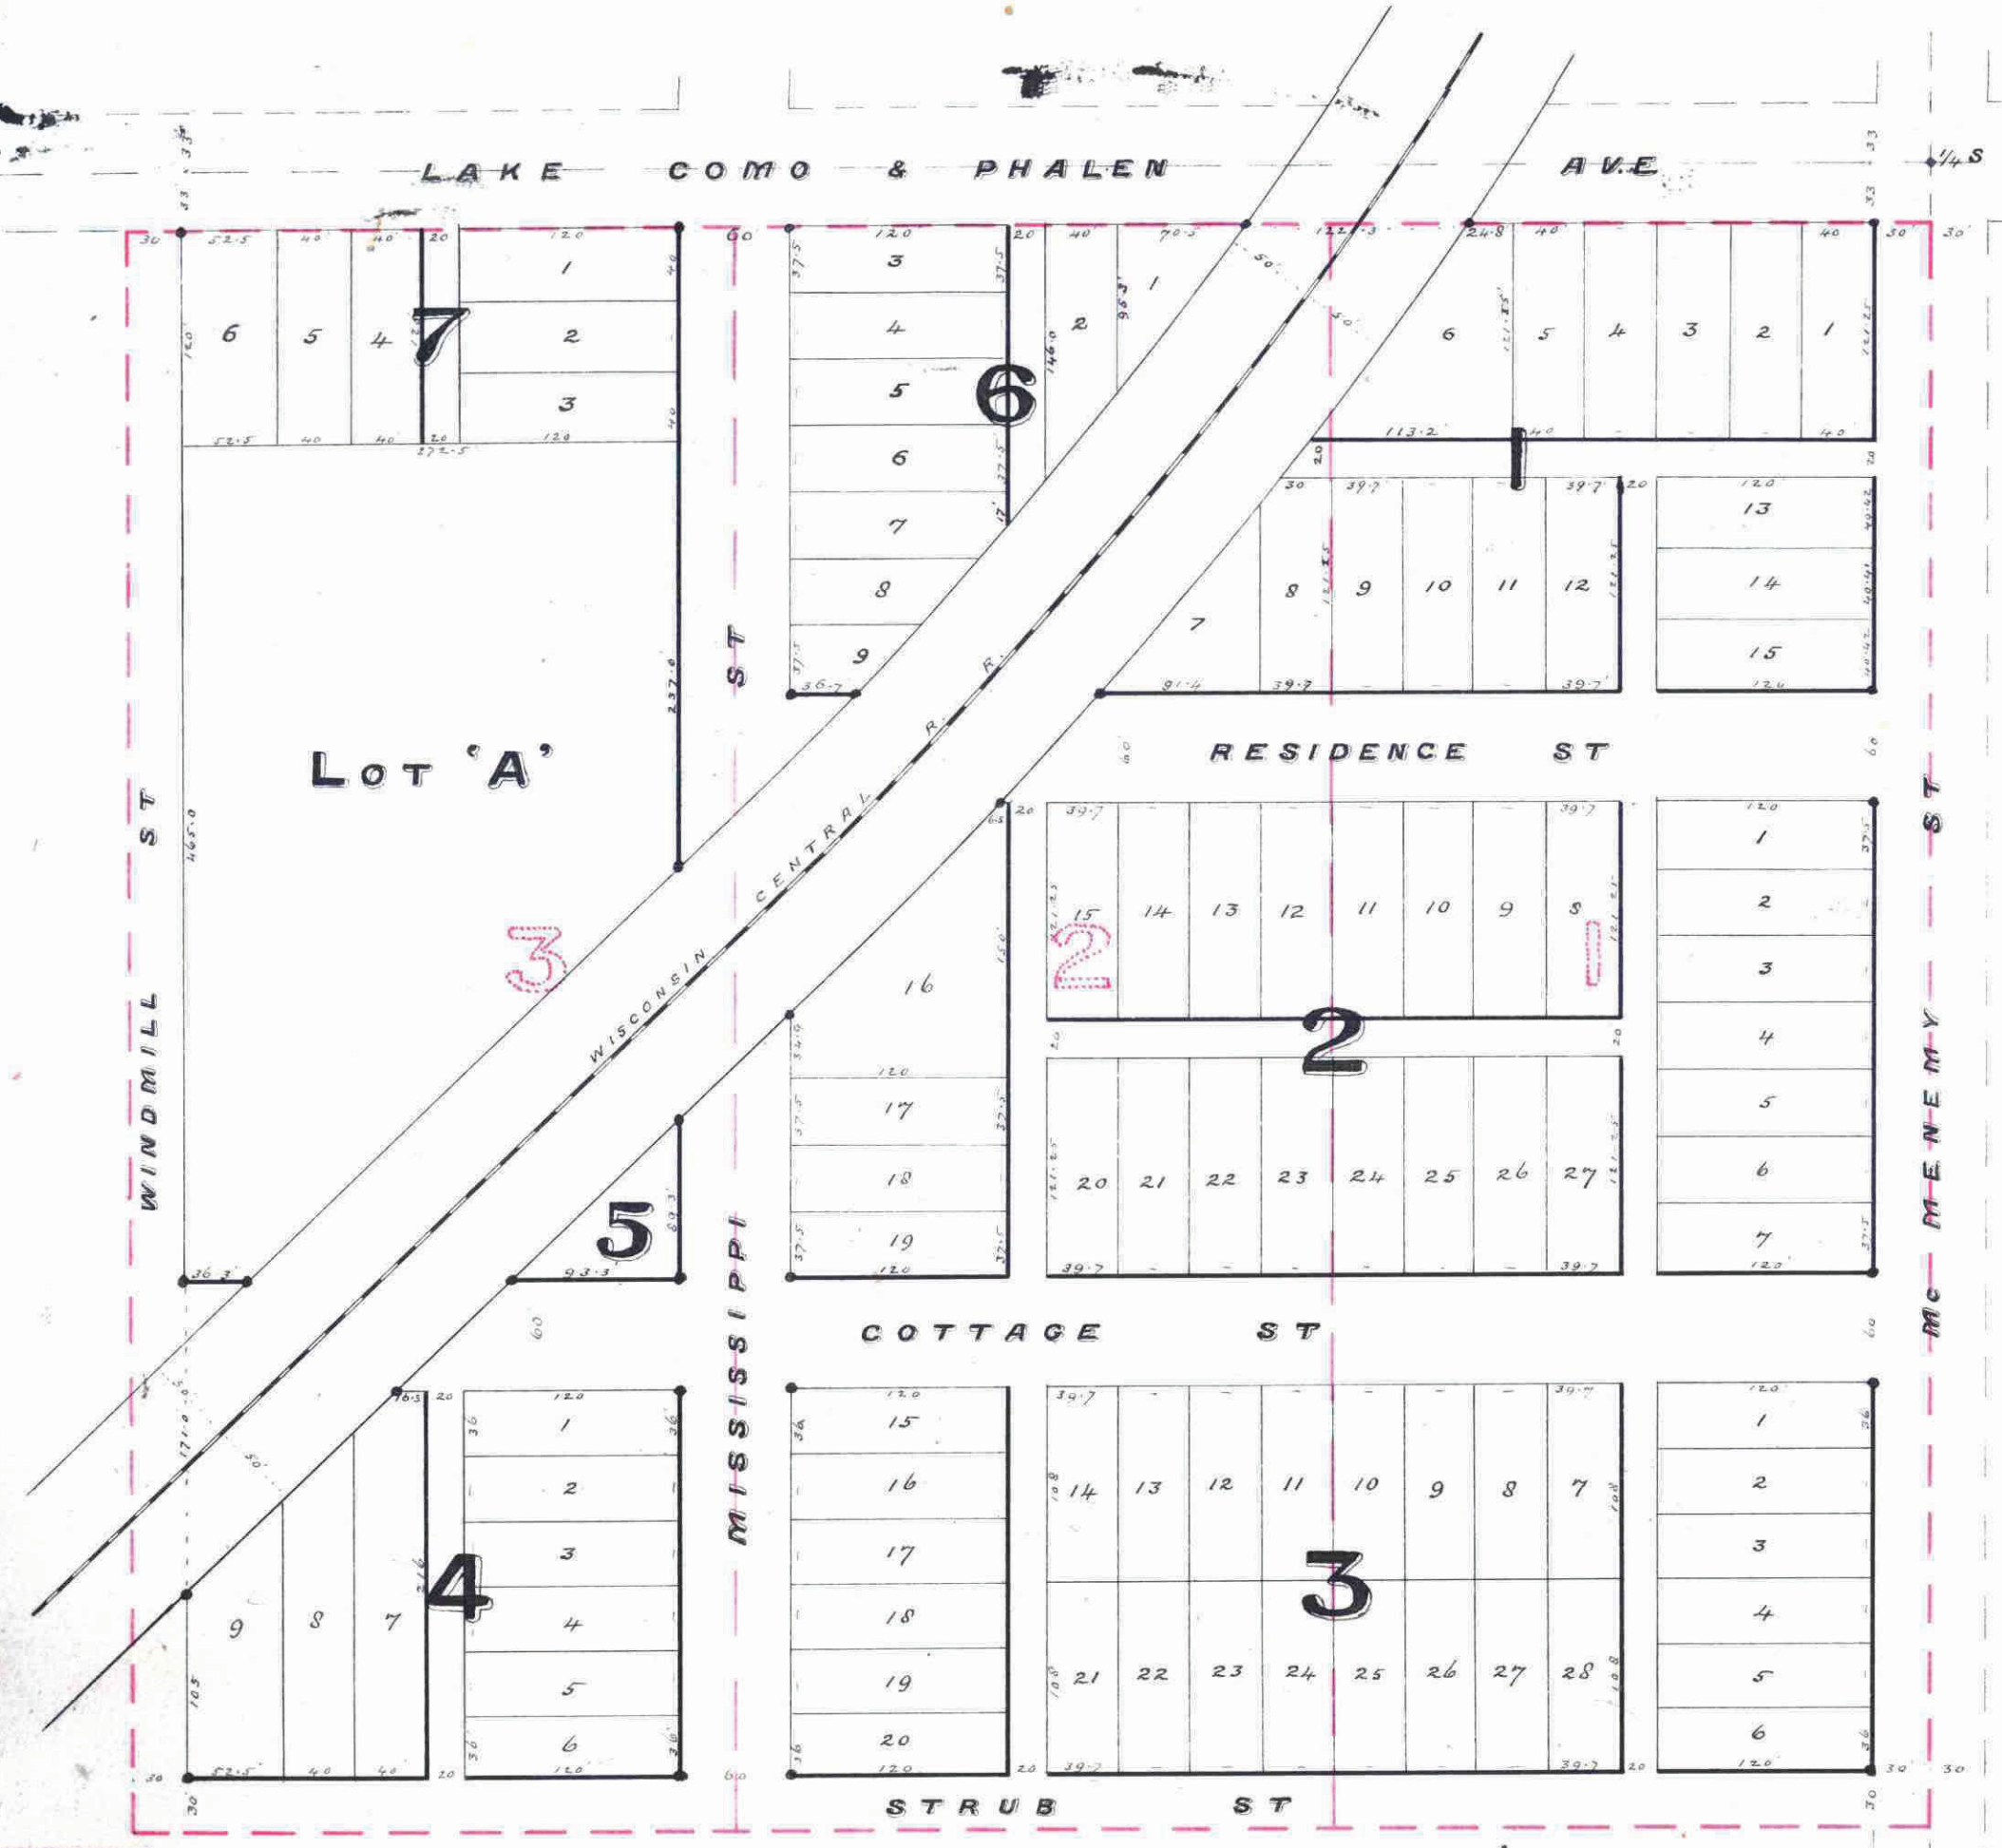

MAP OF STRUB'S ADDITION

TO THE CITY OF ST. PAUL

This is to certify that Michael Strub & Katrina Strub his wife, proprietors of Lots one (1) two (2) and three (3) of "St. Albans" Garden Lots in the City of St. Paul, have caused the same to be surveyed and Platted, and hereafter known as "Strub's Addition" to the City of St. Paul as shown by this plat, and hereby dedicate to the Public, and for the Public use for ever all streets, avenues and alleys as herein indicated.

Witness our hands and seals this 25th day of September A.D. 1888
In presence of
Spencer J. Strub }
Robert Lyman }
Michael Strub }
Katrina Strub }

State of Minnesota }
County of Ramsey }
On this 25th day of September A.D. 1888,
personally came before me, the undersigned, Michael Strub and Katrina Strub, his wife, to me well known, and they acknowledged that they executed the foregoing certificate as their own free act and deed.
I, Isaac N. Snow
Notary Public, Ramsey Co., Minn.

61664
STATE OF MINNESOTA, ss.
County of Ramsey.
I, J. H. [Signature],
Register of Deeds,
do hereby certify that the within instrument was filed for Record in this office, at St. Paul, on the 22nd day of September, A.D. 1888 at 1.30 o'clock P.M., and that the same was duly recorded in Book 17 of [unclear] page 38.

I hereby certify to having surveyed and Platted the Property as described on this map as "Strub's Addition" to the City of St. Paul and have placed iron monuments at the corners of each and every block as shown on this map (marked thus \odot) and the same is correct.
Robert Lyman C.L.
U.S. Sup. Cn.

CITY TREASURER'S OFFICE
ST. PAUL, MINN.
SEP 28 1888
TAXES PAID
George Rees
Ellis

CITY TREASURER
SEP 24 1888
1887 TAX PAID
W. A. BENE Co Treas.

State of Minnesota }
County of Ramsey }
On this 24th day of September A.D. 1888,
personally appeared before the undersigned, Robert Lyman, of H. S. Potts & Co., to me well known, and acknowledged that he executed the foregoing certificate as his own free act and deed.
I, Isaac N. Snow
Notary Public, Ramsey Co., Minn.

accepted and approved this 25th day of Sept. A.D. 1888
J. P. Peterson } Plat Commissioner
Jas Starkey } City Engineer
Low [unclear]

accepted by the Common Council of the City of St. Paul on the 16th day of October A.D. 1888
I, [unclear] City Clerk
By [unclear] Deputy

Taxes Paid and Transfer Entered
OCT 20 1888
M. F. KAIN, County Auditor.
Per [unclear]