


LARPELLEUR'S

SUBDIVISION



ST. PAUL MINN.

Scale: 50ft. = 1 inch

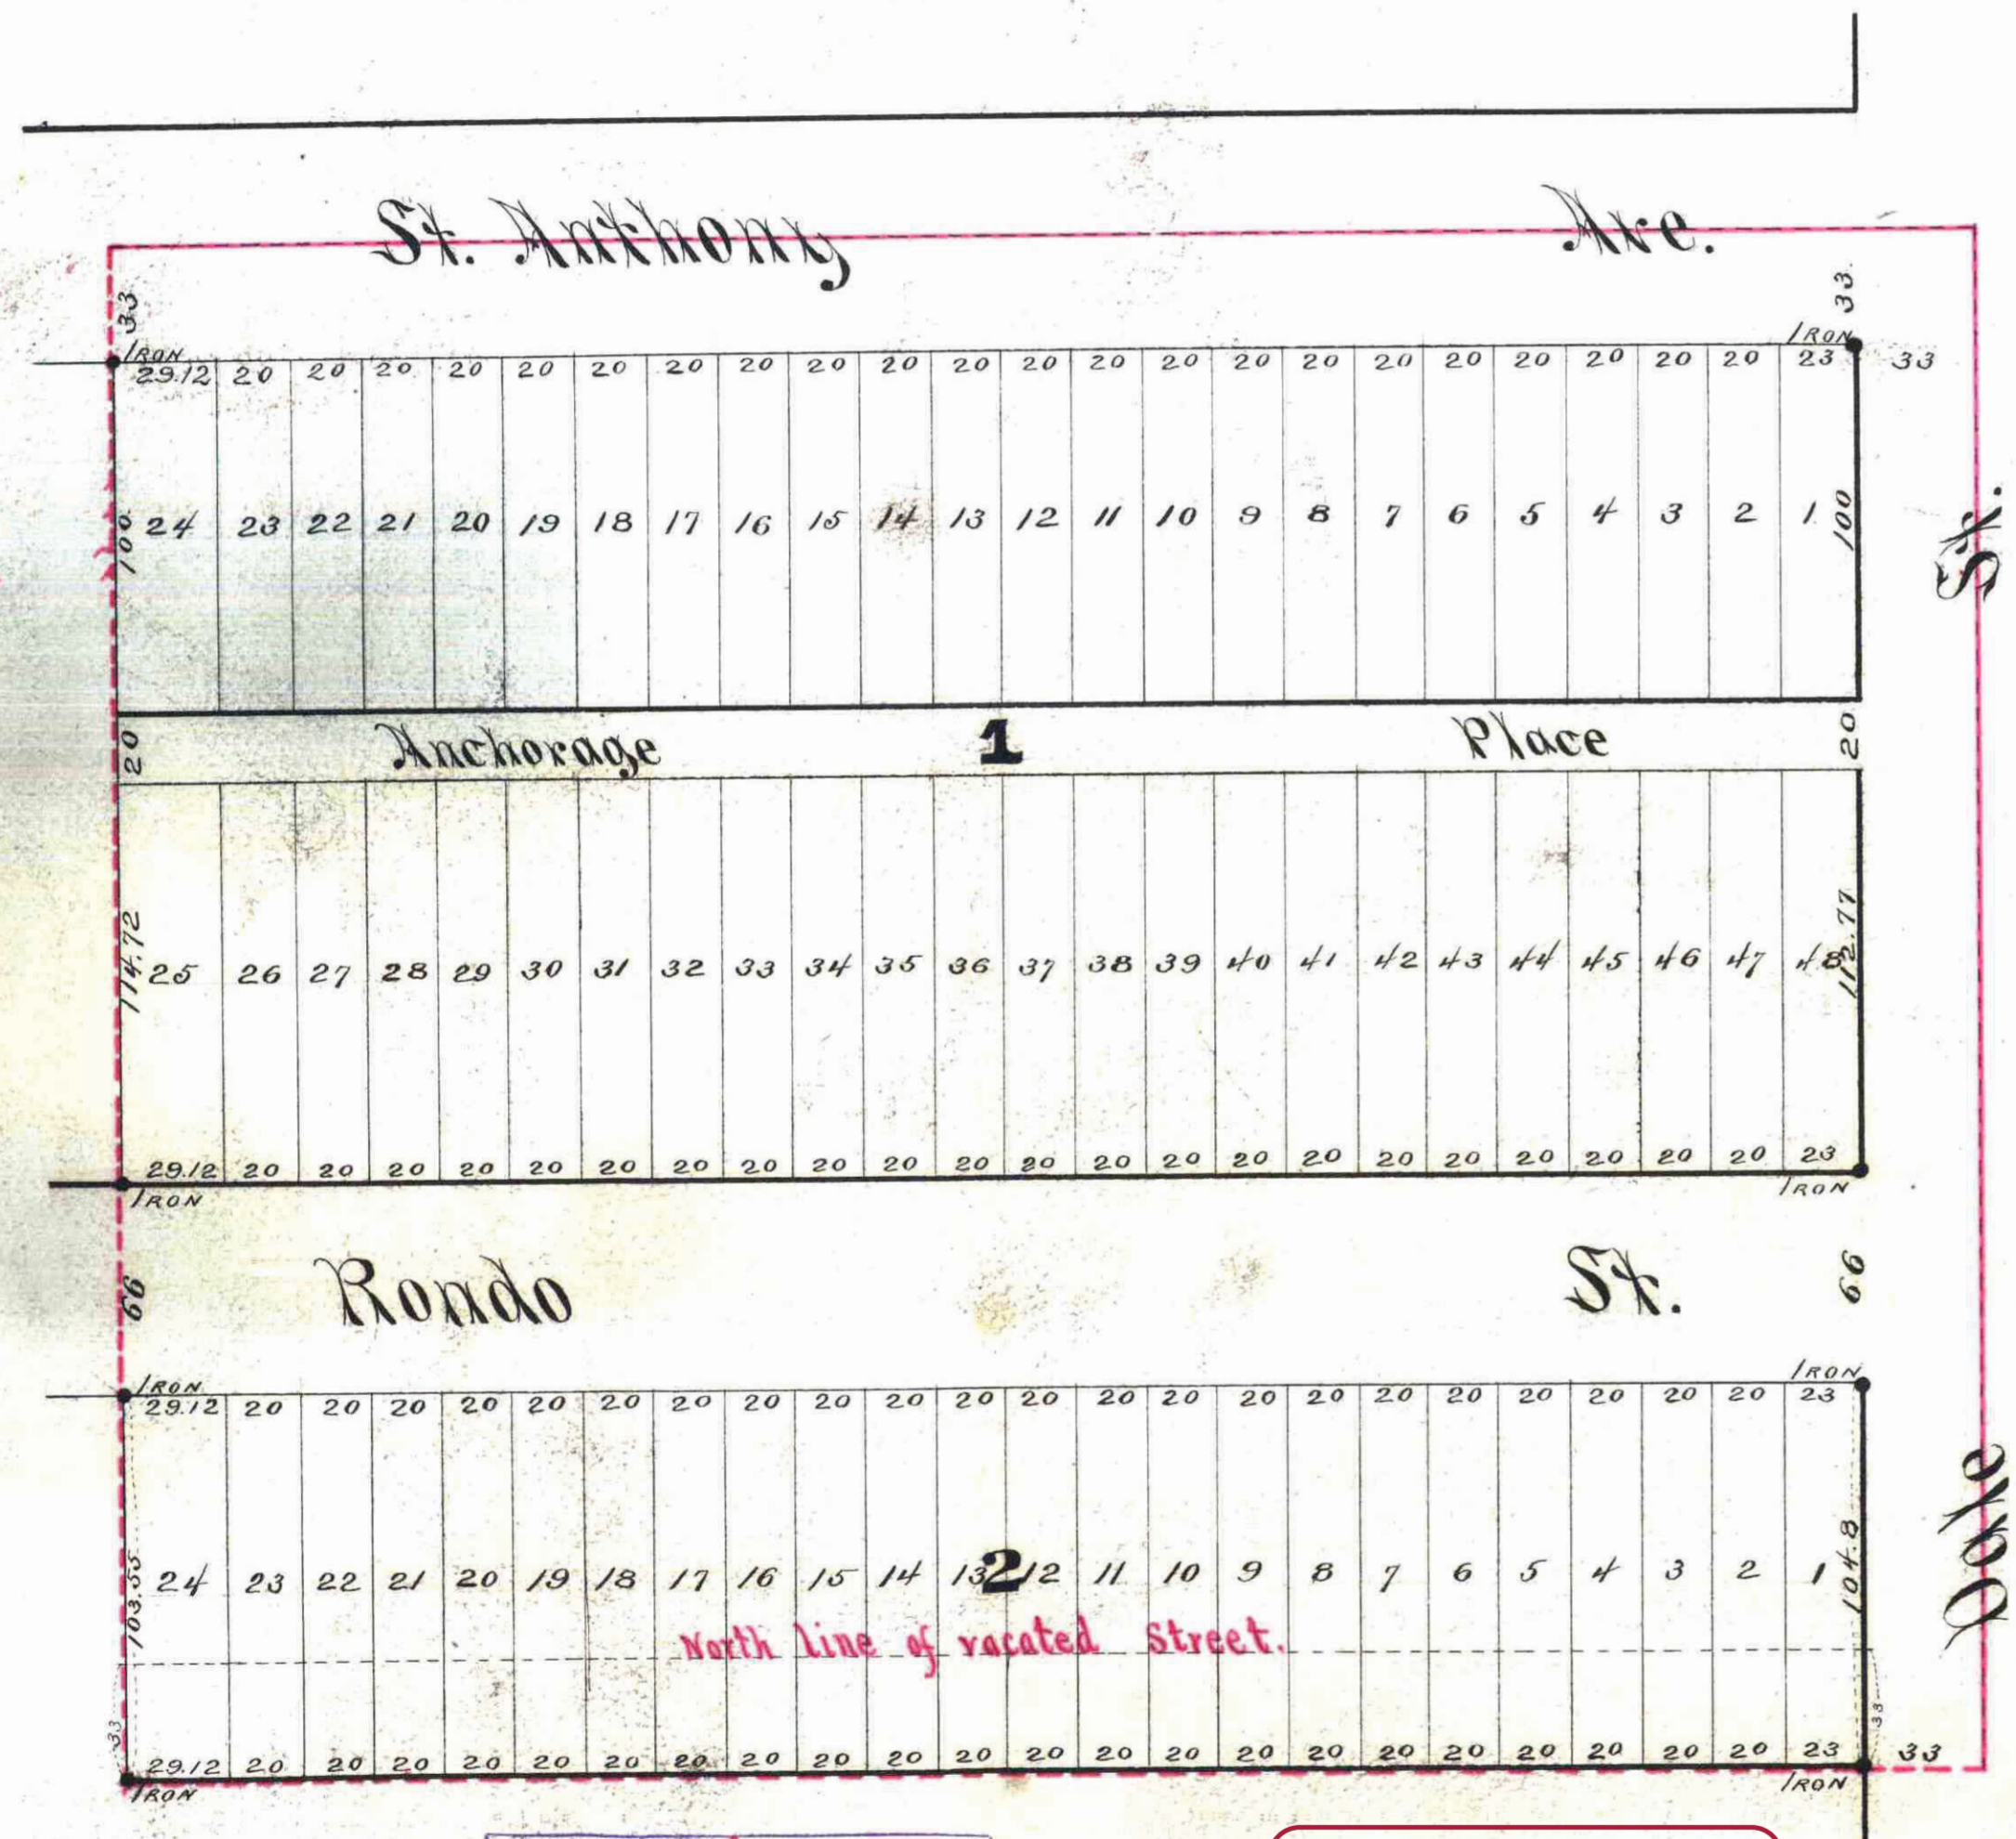

STATE OF MINNESOTA } ss
 County of Ramsey
 Office of the Register of Deeds.
 This is to certify that the within instrument was filed for Record in this Office, at St. Paul, on the 23rd day of March, A.D. 1889, at 10 o'clock, P.M., and that the same was duly recorded in Book... of Records, page...
 By *[Signature]*
 Register of Deeds

This plat document is an UNOFFICIAL copy of a Subdivision Plat or Registered Land Survey and is made available for information purposes only.
 To obtain an official copy please contact the Ramsey County Recorder's Office.

I hereby certify to having surveyed and platted the property as described on this map as LARPELLEUR'S Subdivision 'A' and have placed iron monuments at the corners of each and every block, as shown by this map, and the same is correct.

St Paul Minn Feb 25th 1889.

D. L. Curtice,
 Surveyor.

State of Minnesota } ss. On this 25th day of February A.D. 1889 before me the undersigned personally appeared
 County of Ramsey } L. L. Curtice to me well known, and acknowledged that he executed the foregoing certificate as his own free act and deed.
 John M. Gray
 Notary Public
 Ramsey County
 Minn.

This is to certify that we Mary J. Larpeleur and August L. Larpeleur her husband are the owners of Lot One (1.) "Smith & Lotts Out Lots to St Paul"; also a strip of land 33 feet in width immediately south of and adjoining said Lot 1. - said strip being that part of a vacated street in said "Smith & Lotts Out Lots to St Paul" lying between the south line of said Lot 1 and the centre line of said street. - and have caused the same to be surveyed and platted, and hereafter known as LARPELLEUR'S Subdivision 'A' as shown by this plat, and hereby dedicate to the public and for the public use forever, all the streets, avenues and alleys as herein indicated.

Witness our hands and seals this 2nd day of March 1889.


In presence of
 H. E. Clark }
 George H. Hurd }
 Mary J. Larpeleur }
 August L. Larpeleur }

State of Minnesota } ss. On this 2nd day of March, A.D. 1889 before me the undersigned personally appeared
 County of Ramsey } Mary J. Larpeleur and August L. Larpeleur her husband, and acknowledged that they executed the foregoing instrument, as their free act and deed, for the uses and purposes therein expressed.

George H. Hurd,
 Notary Public Ramsey
 County Minnesota.

Accepted and approved this 2nd day of March A.D. 1889
 S. B. Johnson }
 Wm. A. Van Slyke } CLAT Commissioners.
 L. W. Kimball }
 City Engineer

Accepted by the Common Council of the City of St Paul on the 19 day of March 1889.
 Thos. A. Prud'homme
 City Clerk.
 By *[Signature]* Deputy

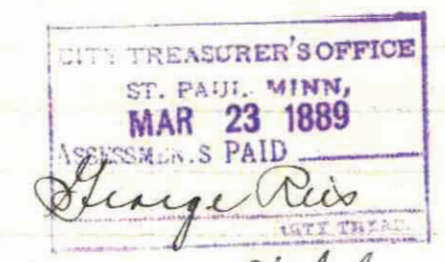

Taxes Paid and Transfer Entered
 MAR 27 1889
 M. F. KAIN, County Auditor.
 Per *[Signature]*