


# GLENWOOD PARK ADDITION

## TO THE CITY OF ST PAUL RAMSEY CO MINN

Elmer & Morrison  
surveyors

Scale 100 ft = 1 in

• = Iron Monuments.

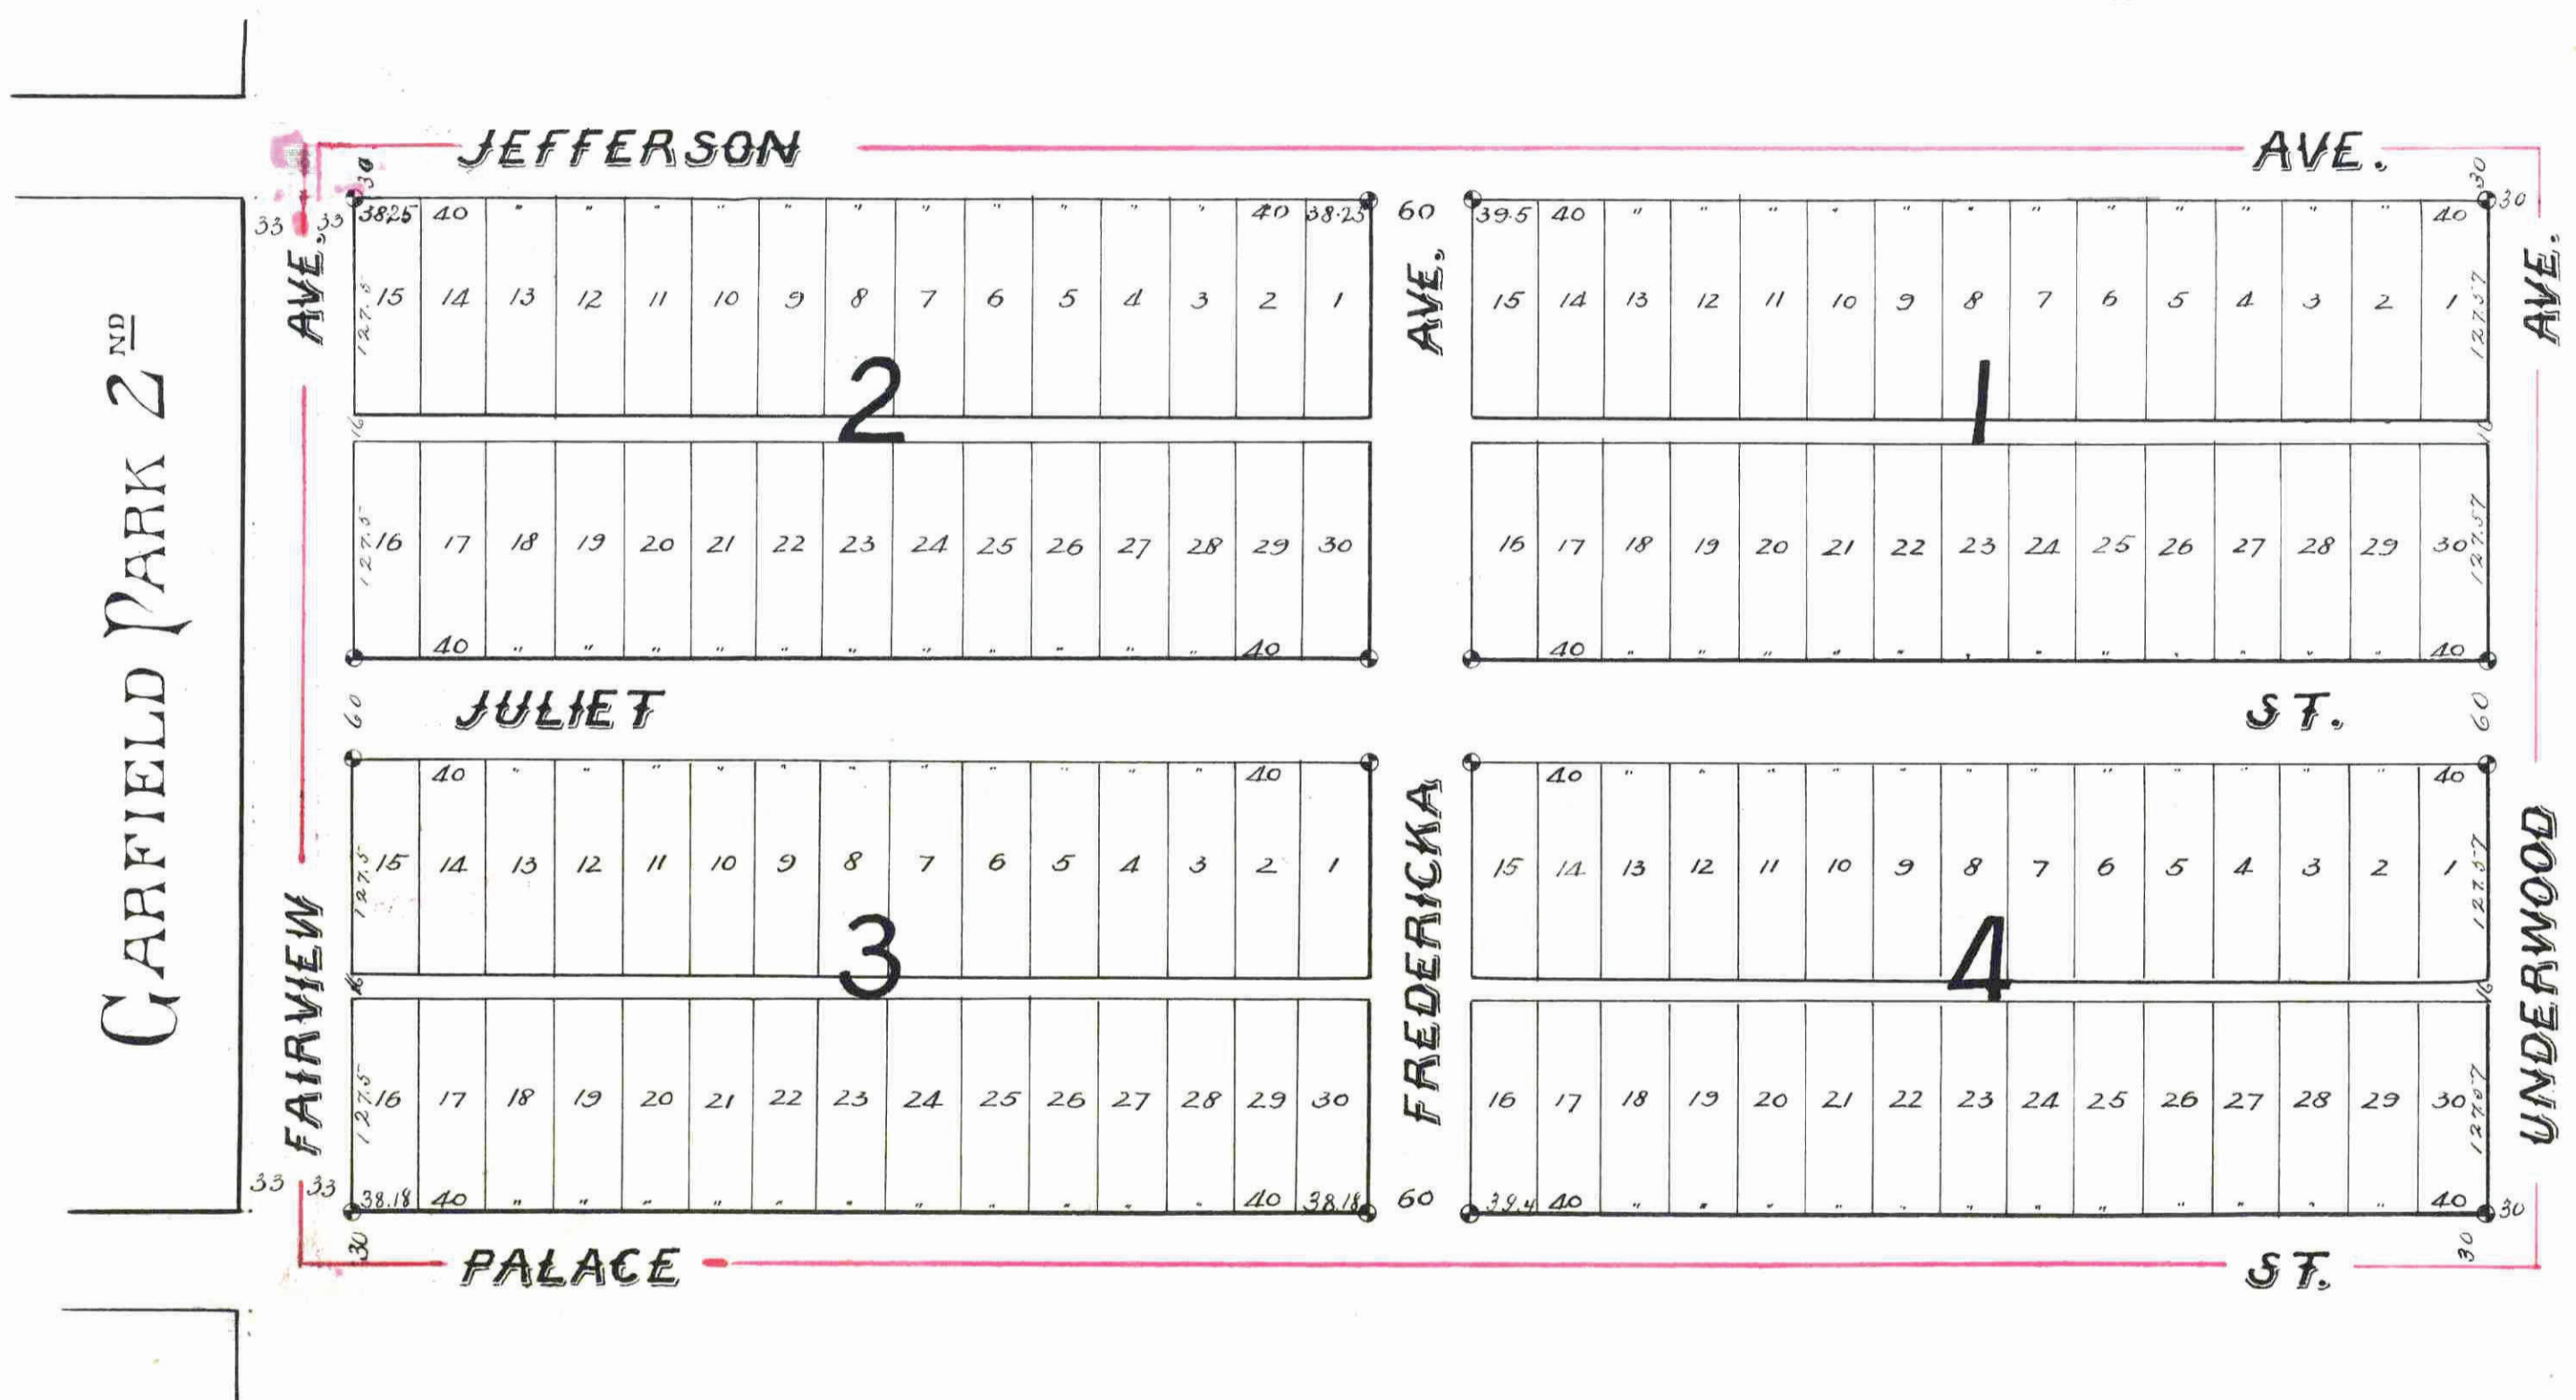

This plat document is an UNOFFICIAL copy of a Subdivision Plat or Registered Land Survey and is made available for information purposes only.

To obtain an official copy please contact the Ramsey County Recorder's Office.

STATE OF MINNESOTA  
County of Ramsey  
Office of the Register of Deeds  
This is to certify that the within instrument was filed for record in this Office, at St. Paul, on the ... day of ... A. D. 1889 at ... o'clock ... M., and that the same was duly recorded in Book ... of ... Page ...

*[Signature]*  
Register of Deeds

NOTARY OFFICE  
MAR 23 1889  
*[Signature]*

This is to certify that Silas B Walsh (bachelor) proprietor of the NW 1/4 SW 1/4 NE 1/4 Section 9 T28 R23 has caused the same to be surveyed and platted and hereafter known as "Glenwood Park Addition to the City of St Paul Ramsey Co Minn" as shown by this plat, and hereby dedicates to the public and for the public use forever all the streets avenues and alleys as herein indicated.

Witness my hand and seal this 2<sup>nd</sup> day of February 1889

In presence of  
M. G. MacRae  
Fred. B. Van Vorst

*[Signature: Silas B. Walsh]*

On this 2<sup>nd</sup> day of February A.D. 1889 personally came before me the undersigned Silas B Walsh (bachelor) to me well known and he acknowledged that he executed the foregoing Certificate for the uses & purposes therein expressed as his own free act & deed.

Fred. B. Van Vorst  
Notary Public (23)

We hereby certify to having surveyed and platted the property as described on this map as "Glenwood Park Addition to the City of St Paul Ramsey Co Minn" and have placed iron monuments at the corners of each and every block as shown on this map and the same is correct.

State of Minnesota  
County of Ramsey } On this 7<sup>th</sup> day of February 1889 before me personally appeared John H Morrison, to me known to be a member of the firm of Elmer & Morrison and the person who executed the foregoing Certificate in behalf of Elmer & Morrison and he acknowledged that he executed the same as the free act and deed of said Elmer & Morrison.

Elmer & Morrison  
Surveyors.

Henry B. Wenzell  
Notary Public  
Ramsey Co Minn.

Accepted and approved this 23 day of February A.D. 1889

*[Signatures]* Plat Commission

RAMSEY COUNTY TREASURER  
FEB 16 1889  
1888 TAX PAID

Taxes Paid and Transfer Entered  
MAR 27 1889  
M. F. KAIN, County Auditor.

