


ELLA M WARRENS SUBDIVISION OF BLOCK 3 ROGERS AND HENDRICKS ACRE LOTS

SCALE: 60 FT = 1 INCH

This plat document is an UNOFFICIAL copy of a Subdivision Plat or Registered Land Survey and is made available for information purposes only.

To obtain an official copy please contact the Ramsey County Recorder's Office.

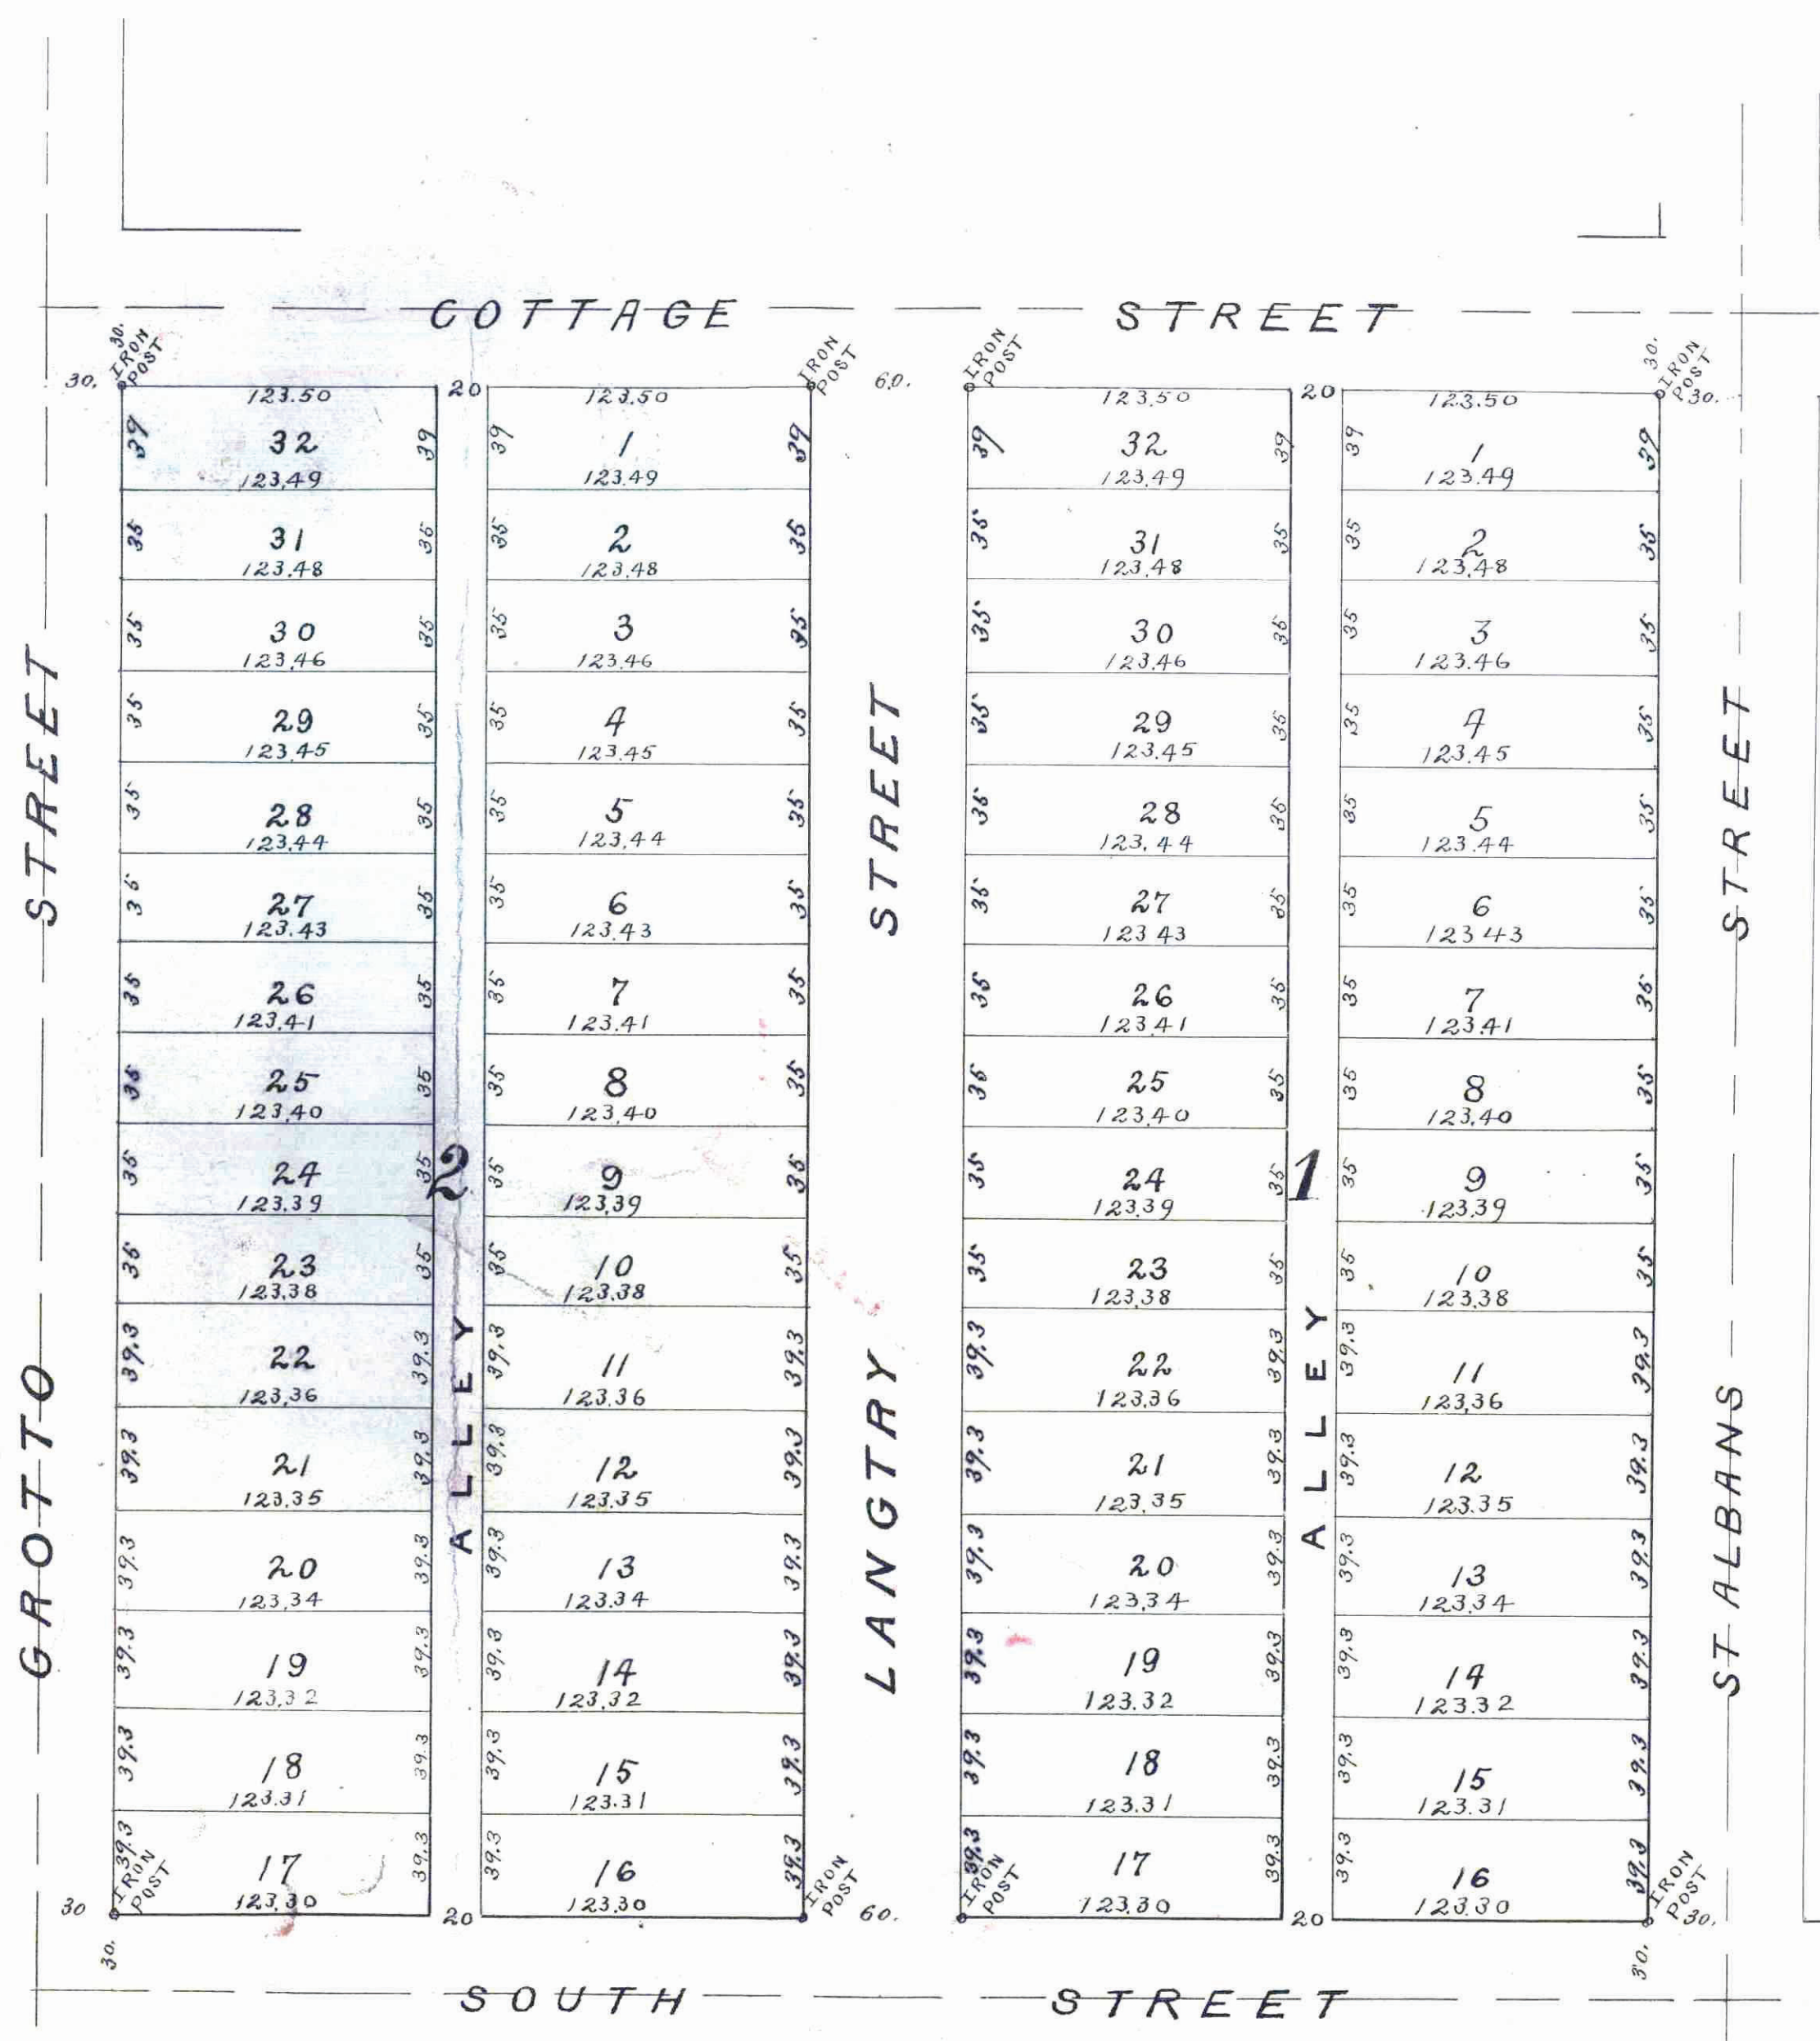

Thereby certify to having surveyed and platted the property as described on this map as "Ella M. Warrens Subdivision of Block 3 Rogers and Hendricks Acre Lots" and have placed iron monuments at the corners of each and every block as shown on this map and the same is correct.

A. C. Lohy
Surveyor

Accepted and approved this 2nd day of February, A.D. 1889

S. J. Johnson
D. F. Maxwell
CITY ENGINEER

PLAT COMMISSIONERS

State of Minnesota }
County of Ramsey } On this 29th day of September A.D. 1886, personally appeared before the undersigned, A. C. Lohy, to me well known and acknowledged that he executed the foregoing certificate as his own free act and deed.

A. C. Lohy
Notary Public
Ramsey Co. Minn.

PLAT RECORDER'S OFFICE
ST. PAUL, MINN.
FEB 8 1889
RECORDS PAID
Grogan
per a. c. l.

This is to certify that Ella M. Warren of Louisville Ky, William Oehler and Maggie Oehler his wife, Frank R. Plantikow and Mary Plantikow, his wife, John M. Warner and Rosa Warner his wife, proprietors of Block Three (3) of Rogers and Hendricks Acre Lots, have caused the same to be surveyed and platted and hereafter known as "Ella M. Warrens Subdivision of Block 3 Rogers and Hendricks Acre Lots" as shown by this plat, and hereby dedicate to the public and for the public use forever, all the streets and alleys as herein indicated.

Witness our hands and seals this 11th day of October 1886

Accepted by the Common Council of the City of Saint Paul on Feb 5, 1889.

Thos. C. Pennington
City Clerk
By J. J. ...

In presence of
William Oehler (Seal)
Maggie Oehler (Seal)
J. R. Plantikow (Seal)
Mary E. Plantikow (Seal)
John M. Warner (Seal)
Rosa M. Warner (Seal)
mak

No. 7743.
STATE OF MINNESOTA }
County of Ramsey }
Office of the Register of Records.
This is to certify that the within instrument was filed for Record in this Office, at St. Paul, on the 11th day of February, A. D. 1889, at 10 o'clock A. M., and that the same was duly recorded in Book... of...
Page...
M. J. Bell
Register of Records

State of Minnesota }
County of Ramsey } On this 11th day of October A. D. 1886, personally came before me the undersigned, Miss Ella M. Warren, William Oehler and Maggie Oehler his wife, Frank R. Plantikow and Mary E. Plantikow his wife, to me well known and they acknowledged that they executed the foregoing certificate for the uses and purposes therein expressed.

A. C. Lohy
Notary Public
Ramsey Co. Minn.

Taxes Paid and Transfer Entered
FEB 12 1889
M. F. KAIN, County Auditor.
Per J. J. ...

Office of County Treasurer
ST. PAUL, MINN.
JAN 24 1889
1889 TAX PAID
A. W. NELSON, County Treasurer