


FREEMAN'S SUB.

OF THE
E 1/2 OF BLK. 98 L. DAYTON'S ADD.
50 FT. 11 IN.

SURVEYED BY
FOWBLE & FITZ
LAND SURVEYORS
Room 57 Union Block Cor. 4th & Grand Sts.
ST. PAUL, MINN.

• INDICATES IRON MONUMENT

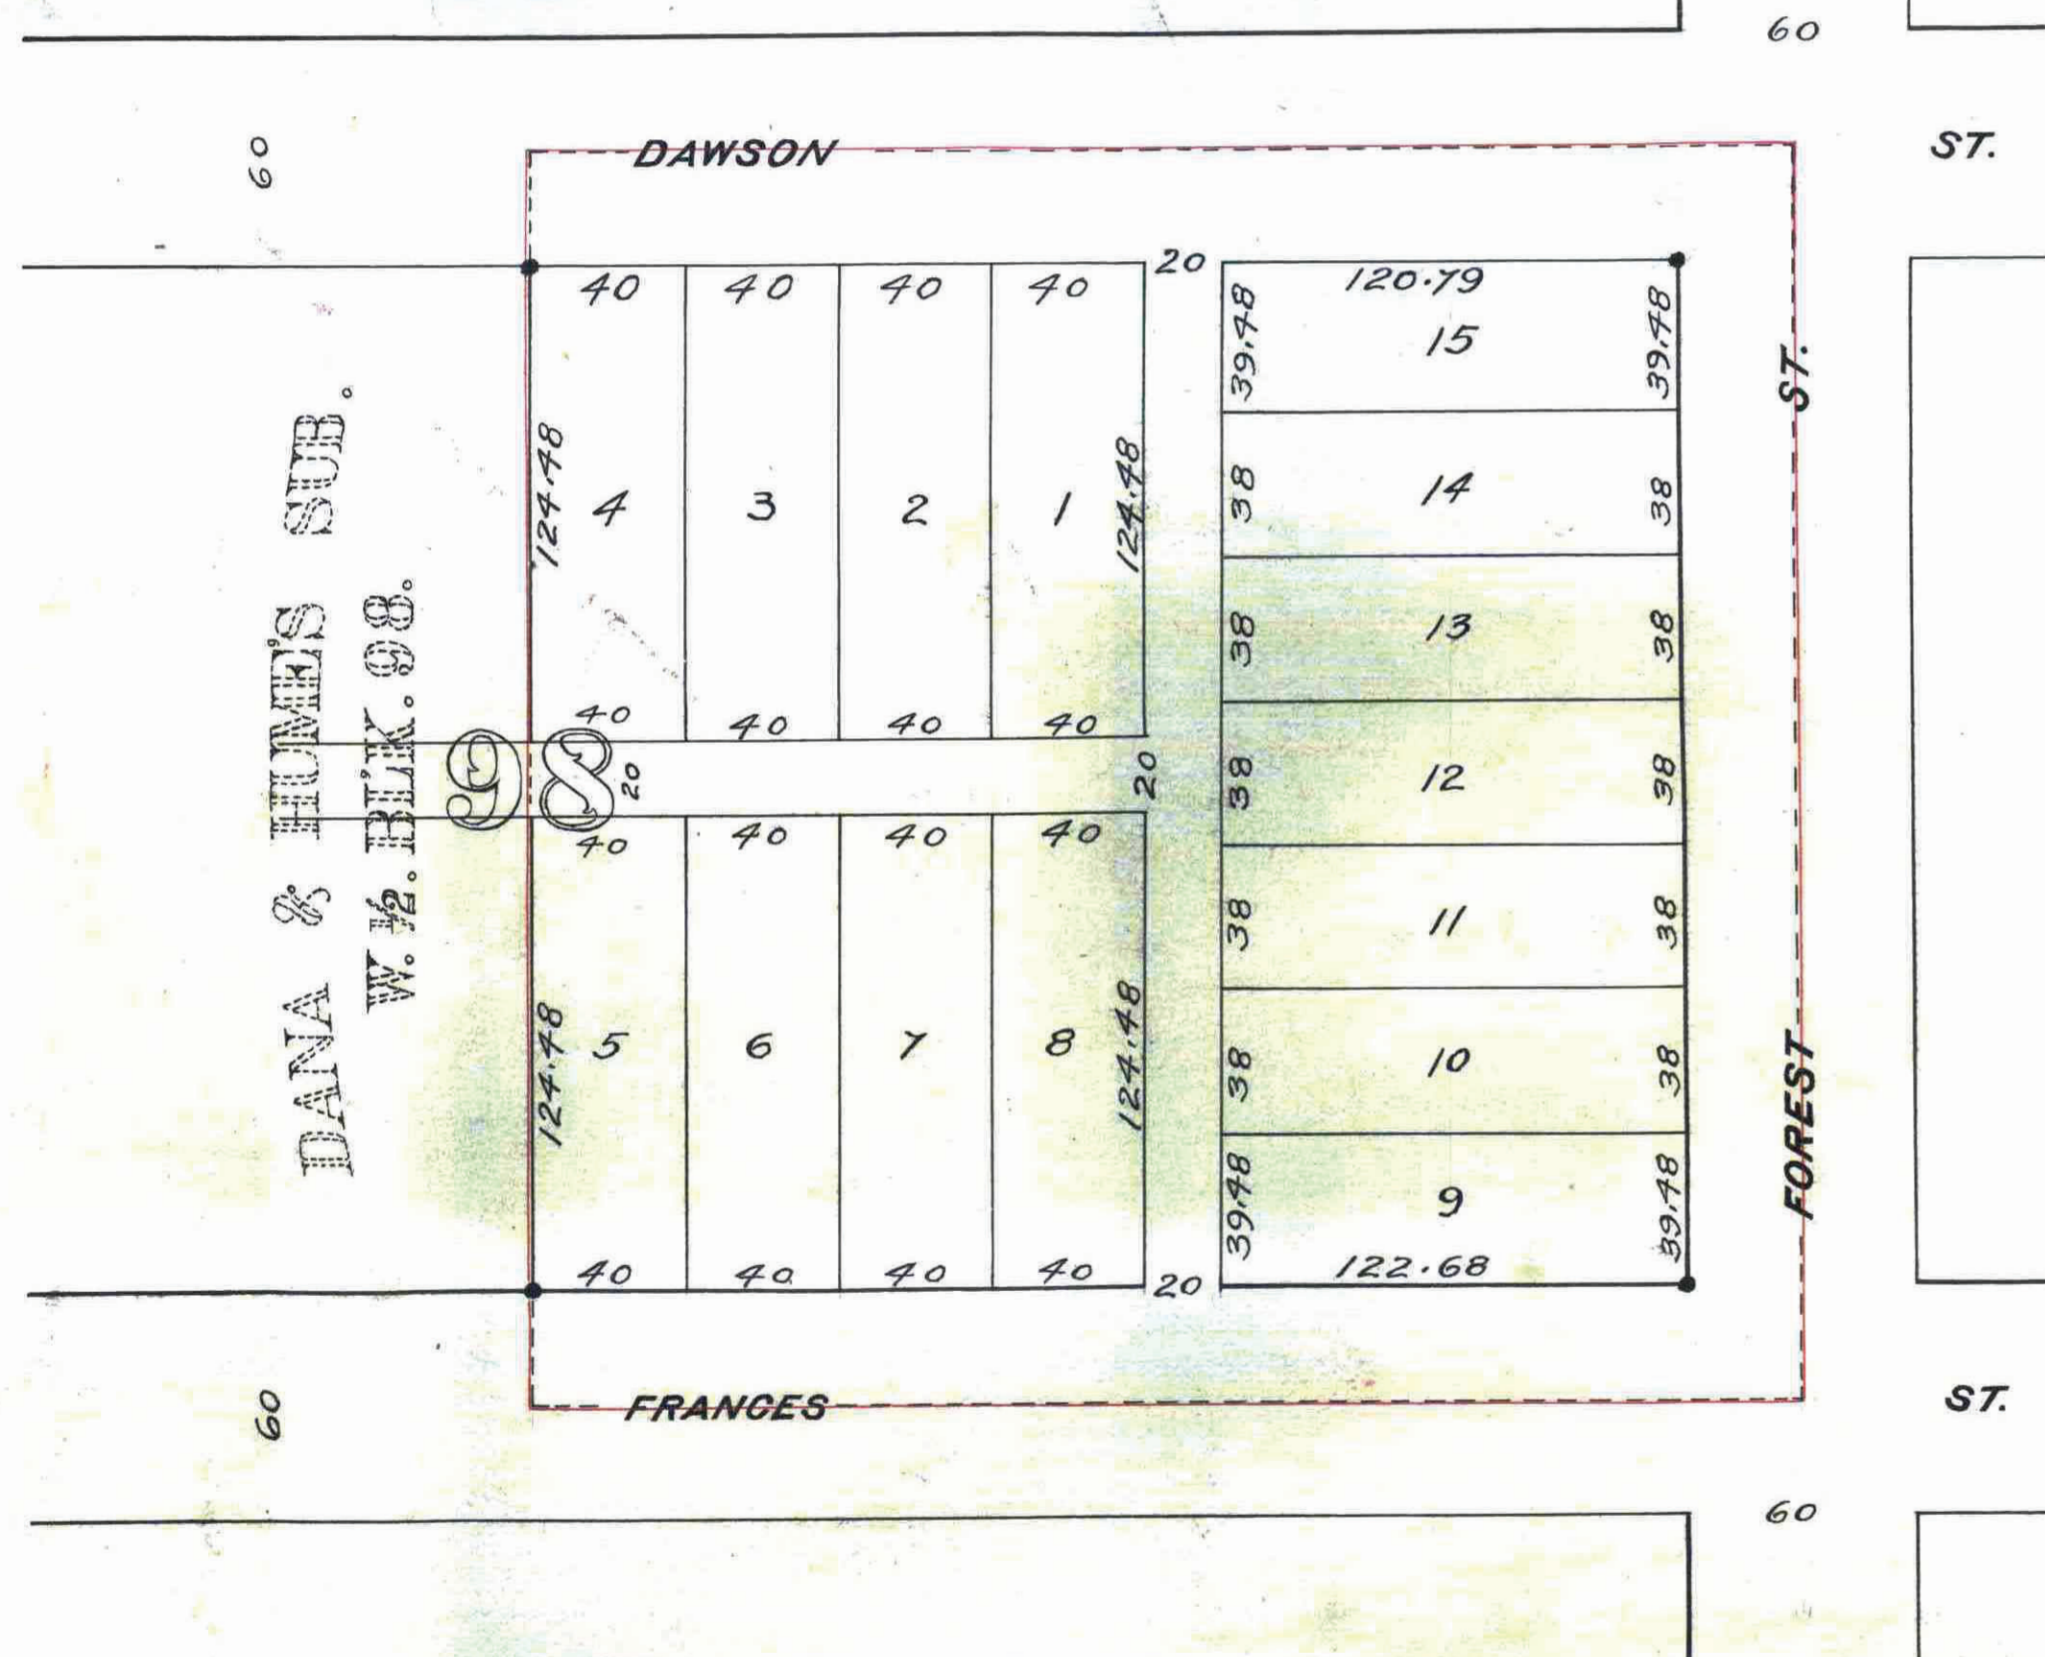

We hereby certify to having surveyed and plotted the property as described on this map as "FREEMAN'S SUB. of the E 1/2 of Blk. 98 L. Dayton's Add." and have placed iron monuments at the corners as shown on this map and the same is correct.

W. Milton Fowble
J. Henry Fitz

State of Minnesota }
County of Ramsey } On this 24th day of
December A.D. 1888, before me personally ap-
peared *W. Milton Fowble* and *J. Henry Fitz* to
me known to be the persons described in and
who executed the foregoing instrument and
acknowledged that they executed the same as
their free act and deed.

Leonard J. Debuier
Notary Public, Ramsey Co., Minn.

This is to certify that *George W. Freeman* and *Mary J. Freeman* his wife and *Rudolph Schiffmann*
and *Isabella J. Schiffmann* his wife are the owners of the E 1/2 of Blk. 98 L. Dayton's Add.
and have caused the same to be surveyed and plotted and hereafter known as "FREEMAN'S
SUB. of the E 1/2 of Blk. 98 L. Dayton's Add." as shown by this plat and hereby dedicate to the public for
the public use forever all the streets and ways as herein indicated.

Witness our hands and seals this second day of February A.D. 1889

In presence of
George W. Freeman
M. J. Burr

George W. Freeman (L.S.)
Mary J. Freeman (L.S.)
Rudolph Schiffmann (L.S.)
Isabella J. Schiffmann (L.S.)

State of Minnesota }
County of Ramsey } On this second day of February A.D. 1889, before me personally ap-
peared *George W. Freeman*, *Mary J. Freeman*, *Rudolph Schiffmann* and *Isabella J. Schiffmann* to
me known to be the persons described in and who executed the foregoing instrument and ac-
knowledged that they executed the same as their free act and deed.

Walter J. Burr
Notary Public, Ramsey Co., Minn.

Accepted and approved this 2nd day
of February A.D. 1889
S. S. Tolson
W. A. Van Dyke
W. J. Russell
L. W. Randall PLAT COMMISSIONERS
CITY ENGINEER.

Accepted by the Common Council of
the City of St. Paul on the 5th day of
Feb 1889
Thos. A. Frankfort
City Clerk.
Per Just. Peterson
Deputy

This plat document is an UNOFFICIAL copy of a Subdivision Plat or Registered Land Survey and is made available for information purposes only.
To obtain an official copy please contact the Ramsey County Recorder's Office.

STATE OF MINNESOTA }
County of Ramsey }
Office of the Register of Deeds.
This is to certify that the within instrument was filed for Record in this Office, at St. Paul, on the 15th day of February A.D. 1889 at 10 o'clock A.M., and that the same was duly recorded in Book 12 of 2 on page 2.

RECORDED
ST. PAUL, MINN.
FEB 11 1889
ASSESSMENTS PAID
Gray

OFFICE OF COUNTY TREASURER
ST. PAUL, MINN.
FEB 16 1889
1888 TAX PAID.
A. H. NELSON, County Treasurer

Taxes Paid and Transfer Entered
FEB 18 1889
M. F. KAIN, County Auditor.
Per *Moosbrugger*