


This plat document is an UNOFFICIAL copy of a Subdivision Plat or Registered Land Survey and is made available for information purposes only.




To obtain an official copy please contact the Ramsey County Recorder's Office.

# CURRY'S SUBDIVISION OF LOT 13 OF BUELL & MACKUBIN'S OUT LOTS TO SAINT PAUL MINN.

RECORDED  
IN BOOK 11 OF PLATS  
PAGE 48  
JUN 26 1884  
R. C. Curley

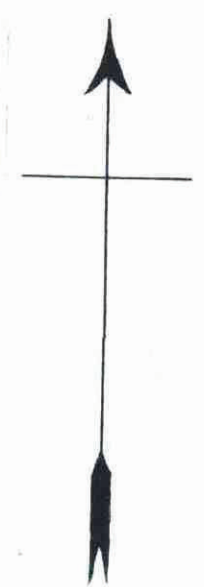

48

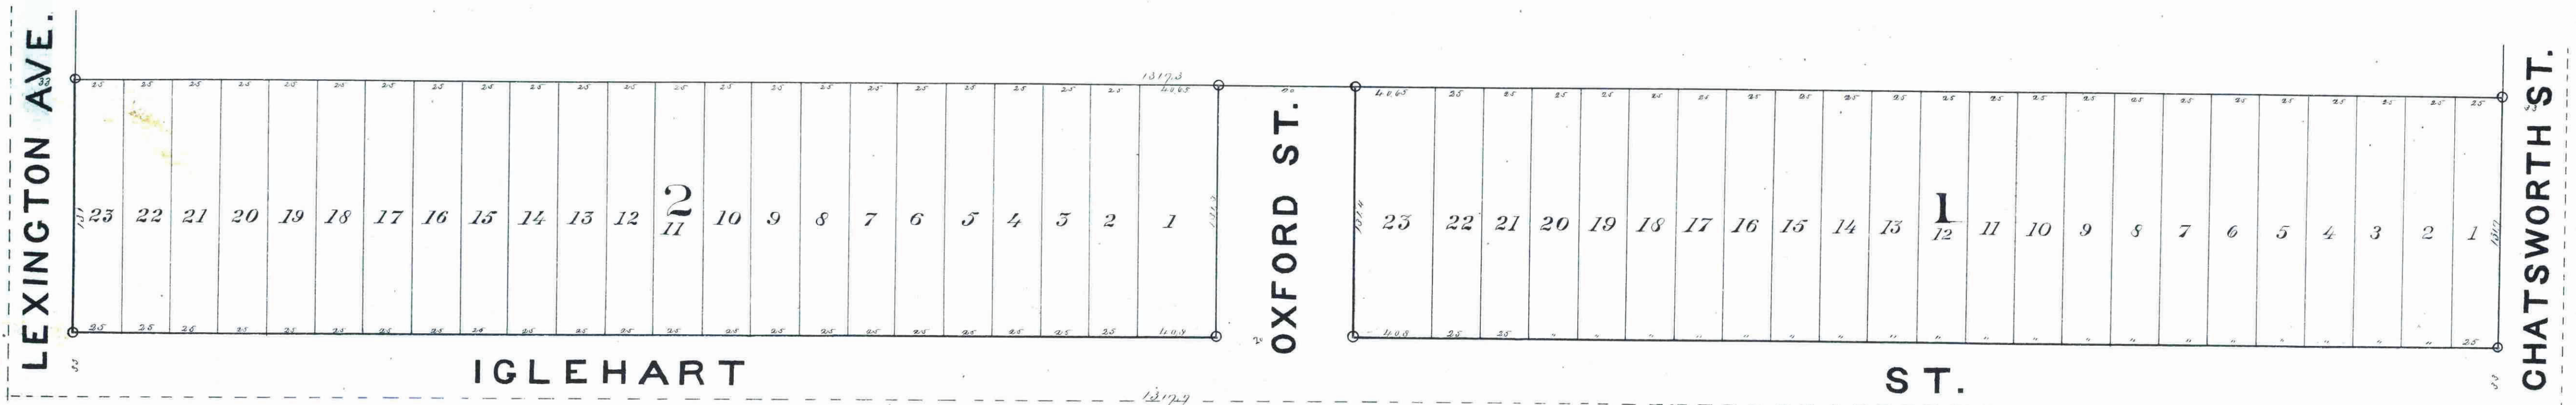

Iron monument.

I certify that this is a correct plat of Currys Subdivision of Lot 13 of Buell and Mackubins Out Lots to Saint Paul Minn as surveyed by me April 19<sup>th</sup> 21<sup>st</sup> 22<sup>nd</sup> 1884. and I have placed iron monuments at the corners of each and every block as shown on this map.

J. B. Hawley  
Surveyor.

State of Minnesota }  
County of Ramsey }

On the 24 day of May 1884 Personally appeared before me J. B. Hawley to me well known to be the identical person who surveyed the above described parcel of land and executed the above certificate and acknowledged said certificate to be correct and his free act and deed.

F. C. Bumpus

Notary Public Ramsey County

We the undersigned owners of Lot 13 of Buell and Mackubins Out Lots to Saint Paul Minnesota hereby certify that we have caused the same to be surveyed and platted as Currys Subdivision of Lot 13 of Buell and Mackubins Out Lots to Saint Paul Minnesota and do hereby dedicate to the public and for the public use forever the Streets as on this plat laid out and indicated.

In witness whereof we have placed our hands and seals on this 12 day of June A.D. 1884.  
In the presence of  
Mary W. Thurney  
Minnie Curry

Mary W. Thurney  
Minnie Curry

State of Virginia }  
County of Henrico }

On the 17 day of May Personally appeared before me J. S. Mc Curry and his wife to me well known to be the identical persons who executed the above certificate and acknowledged the same to be their own free act and deed.

Mary Curry  
Notary Public  
Henrico County Va.

Taxes paid and Transferred  
this 16<sup>th</sup> day of June 1884  
J. M. Curley  
County Auditor

CITY TREASURERS OFFICE  
ST. PAUL MINN  
JUL 26 1884  
RECEIVED  
CITY TREASURER

Examined and approved on the 15 day of June 1884.

Approved by the Plat Commission on the 24 day of May 1884  
J. P. Holston  
W. A. Starkey  
M. A. Van Slyke } Plat Commission

Accepted by the Common Council of the City of Saint Paul on the 10 day of June 1884.  
City Clerk

