
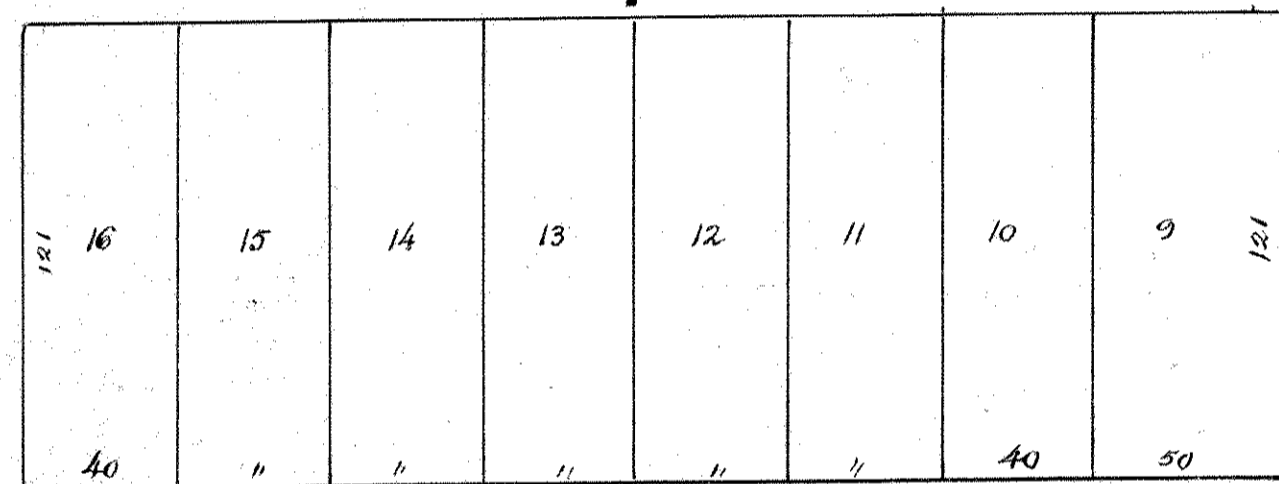


MARSHALL'S ADD.



TO  
GLADSTONE

50 FT. WIDE

Nelson Marshall & Co. Surveyors 1888

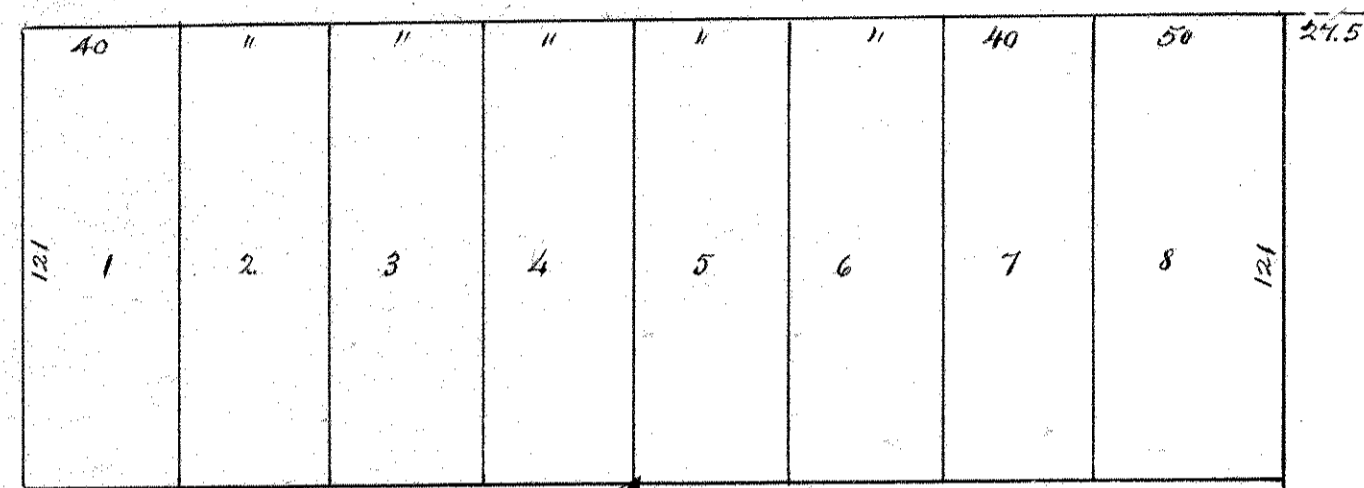

FIRST AVE.

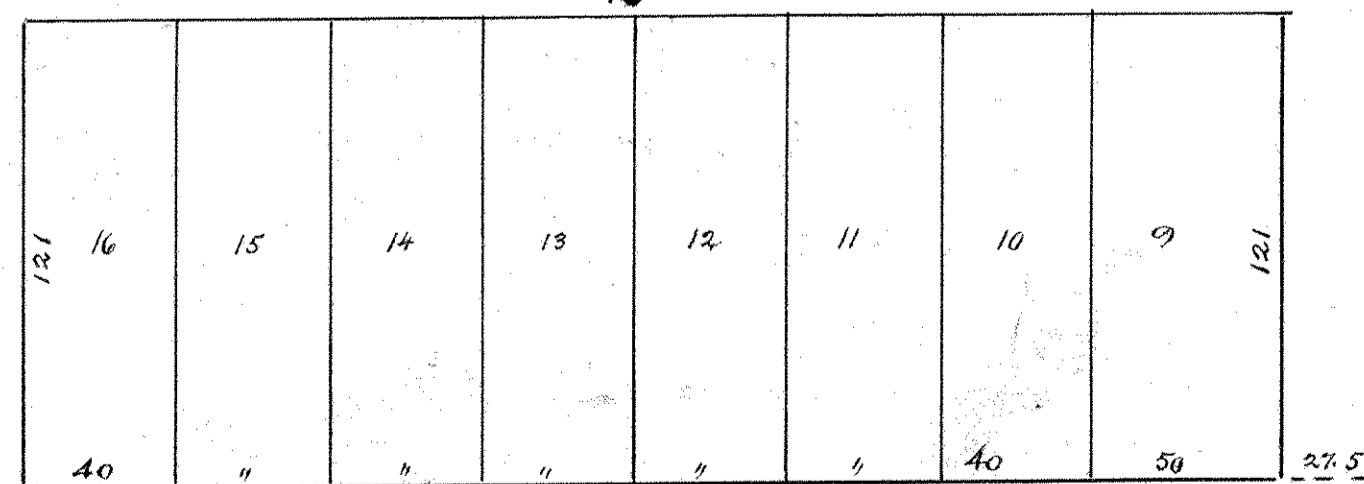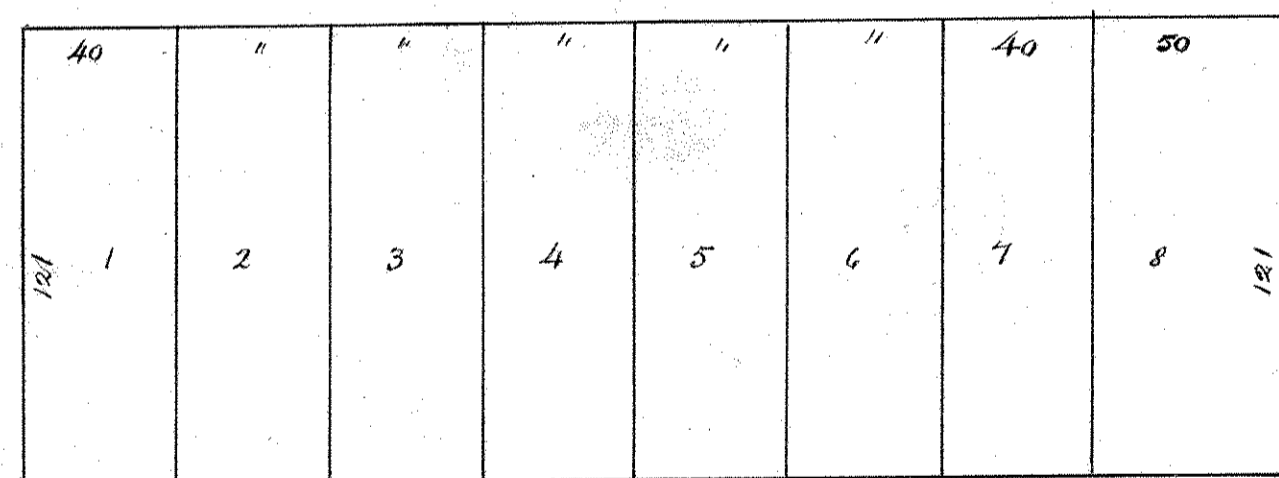

Description:- Lot 2 Block 5 of Sabin Garden Lots Ramsey Co. Minn.